



**Block Plan**  
Scale 1:500

- ① Text x2
- ② Projected sign x2

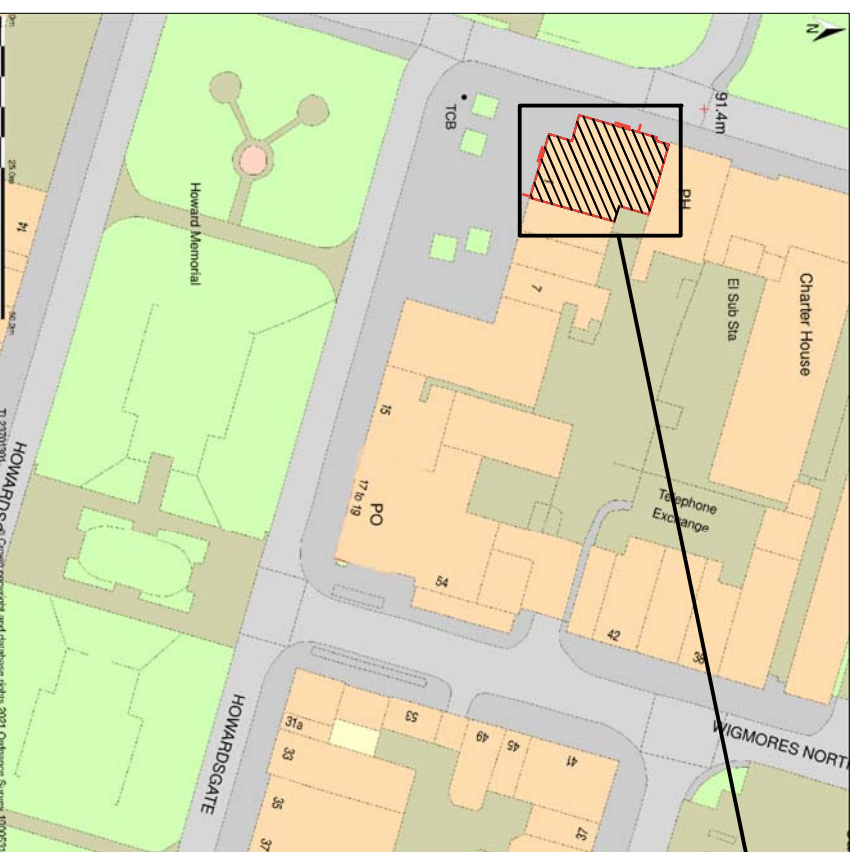

**Site Plan**  
Scale 1:1250

	
<b>Technical Signs</b> Floor 1 - Unit 3 Hille Business Centre 132 St Albans Road Watford, Herts, WD24 4AE Tel: 01923 811999 Fax: 01923 811998 Email: info@technicalsigns.co.uk	
Client: Cole Brasserie	Address/Job details
1-3 Howardsgate Welwyn Garden City AL8 6AL	
Site Plan	
Job No	
Drawn by DN	Date 28/03/22
Scale As specified (A3)	Drawing No 596536-3
	Rev