


01 Proposed Shop Front Plan
1:50 @ A3

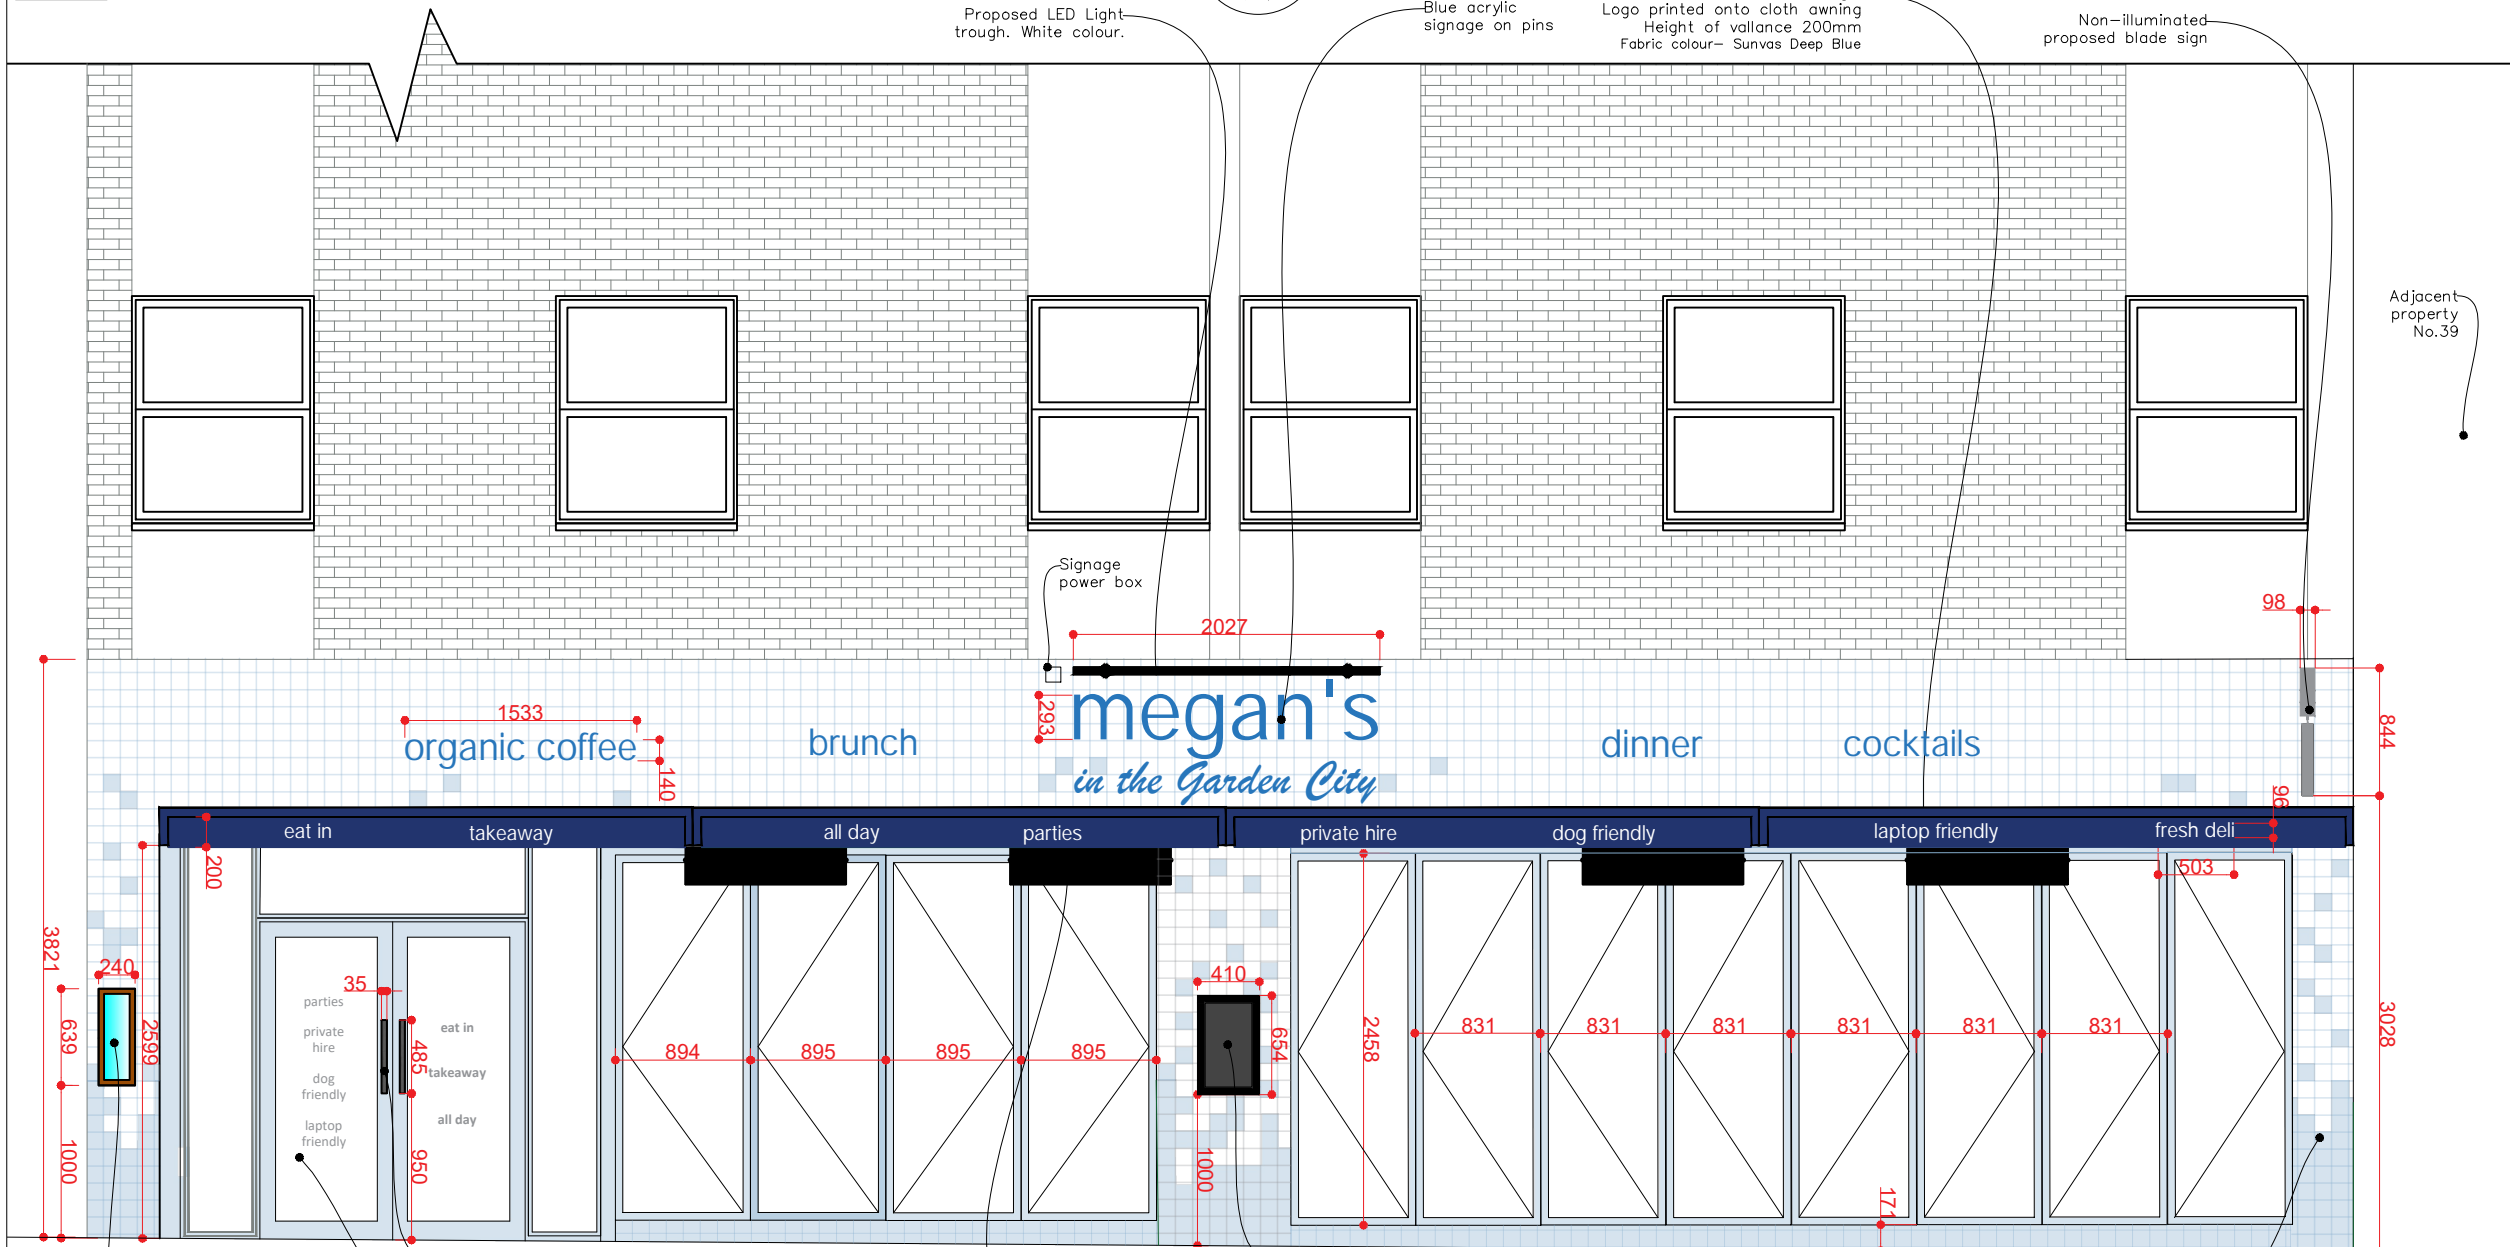

02 Proposed Shop Front Elevation
1:50 @ A3

GENERAL NOTES
ALWAYS REFER TO RELATED DRAWINGS WHEN CONSIDERING INFORMATION CONTAINED WITHIN THIS DRAWING. ALL WORK CARRIED OUT ON SITE TO BE IN ACCORDANCE WITH ALL CURRENT RELEVANT BRITISH STANDARD BUILDING REGULATIONS AND CDM 2015 REGULATIONS. DISCREPANCIES WITH INFORMATION CONTAINED WITHIN THIS DRAWING ARE TO BE REPORTED TO THE DRAWING AUTHOR IMMEDIATELY. ALL MATERIALS AND SURFACE FINISHES USED ON SITE TO BE IN ACCORDANCE WITH APPROPRIATE FIRE RATING AS STIPULATED BY BUILDING CONTROL. ALL CONTRACTOR AND SUB-CONTRACTOR DRAWINGS TO BE PROVIDED TO CHELSEA FINE FOODS LTD. FOR APPROVAL PRIOR TO COMMENCEMENT OF WORKS ON SITE.

DRAWING NOTES
Overhead heater on a retractable arm. 500mm between the heater and the awning. There is an arm that lowers it.
Vinyl text added onto the front entrance door.

REV	DESCRIPTION	ME	VM	01.03.22
A	DOOR FURNITURE	ME	VM	01.03.22
REV	DESCRIPTION	AUT	CHK	DATE

PROJECT
Megan's
35-37 Howards Gate
Welwyn Garden City
AL8 6AP

DWG TITLE
PROPOSED SHOP FRONT PLAN AND ELEVATION

PROJECT STAGE
PLANNING

DRAWING NO.
GE.02

REV
A

SCALE
1:50 @ A3

DATE
13.12.21

AUTHOR
A.B

CHECKED BY
M.E

THIS DRAWING IS THE COPYRIGHT OF CHELSEA FINE FOODS LTD. AND IS RELEASED ON THE UNDERSTANDING THAT IT IS NOT COPIED OR REPRODUCED, EITHER WHOLLY OR IN PART WITHOUT THE CONSENT OF CHELSEA FINE FOODS LTD. CONTRACTORS AND MANUFACTURERS ARE TO WORK FROM FIGURED DIMENSIONS IN PREFERENCE TO SCALED ONES. ALL DIMENSIONS ARE TO BE VERIFIED BY CONTRACTOR ON SITE PRIOR TO MANUFACTURE & INSTALLATION. ALL DIMENSIONS ARE INDICATED IN MILLIMETRES, UNLESS OTHERWISE SPECIFIED.
© 2021 CHELSEA FINE FOODS LTD.

MEGANS CAFE & DELI

+44 (0) 20 3468 0215
matt@megans.co.uk
www.megans.co.uk

Proposed glazed tile finish to entire façade. Tile colour to fade from pale blue to white. 20% blue to 80 white.
Spec: 80% Peronda FS Faenza- AB14 (3527)
20% Peronda FS Manaise-NB-14 (3324)
Skirting: N/A Size: 330x330x6mm Format: Stack
Grout: 174 Tornado Grey (Mapel)
Supplier: www.tiles-direct.com
Note: Several tiles to be cut to form pattern

New 485mm Heritage brass door push plates at 950mm above FFL
Existing doors to be repaired and redecorated
Paint Crown - Lulworth 02.12.21.05 Exterior grade
Vinyl text to internal face of front door.
Overhead heaters.
4no. Shadow fatboy
4.8Kw Double mega heat wall mounted patio heater.
1060mm L x 220mm H x 210D mm.
www.heatoutdoors.co.uk
Blackboard mounted to wall

Illuminated Menu Board. 2 x A4 stacked menu's @ 1000FFL.
Spec: Coloured Illuminated LED Menu Case (CAFEC).
Supplier: www.bhma.co.uk/