

Photo 1


Photo 3



01 Photo 1 - Rear Parking lot street view



02 Photo 2 - Howardsgate street view

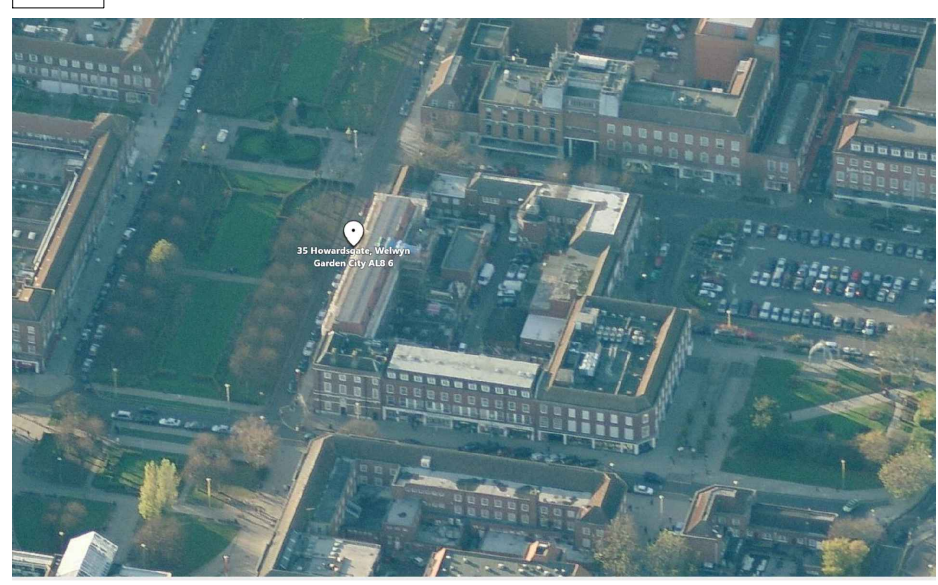

03 Photo 3 - Aerial photo

GENERAL NOTES
 ALWAYS REFER TO RELATED DRAWINGS WHEN CONSIDERING INFORMATION CONTAINED WITHIN THIS DRAWING. ALL WORK CARRIED OUT ON SITE TO BE IN ACCORDANCE WITH ALL CURRENT RELEVANT BRITISH STANDARD BUILDING REGULATIONS AND CDM 2015 REGULATIONS. DISCREPANCIES WITH INFORMATION CONTAINED WITHIN THIS DRAWING ARE TO BE REPORTED TO THE DRAWING AUTHOR IMMEDIATELY. ALL MATERIALS AND SURFACE FINISHES USED ON SITE TO BE IN ACCORDANCE WITH APPROPRIATE FIRE RATING AS STIPULATED BY BUILDING CONTROL. ALL CONTRACTOR AND SUB-CONTRACTOR DRAWINGS TO BE PROVIDED TO CHELSEA FINE FOODS LTD. FOR APPROVAL PRIOR TO COMMENCEMENT OF WORKS ON SITE.

DRAWING NOTES

REV	DESCRIPTION	AUT	CHK	DATE

PROJECT
 Megan's
 35-37 Howards Gate
 Welwyn Garden City
 AL8 6AP

DWG TITLE
 EXISTING ROOF PLAN
 AND PHOTOS

PROJECT STAGE
PLANNING

DRAWING NO.
 EP.01

REV
 -

SCALE 1:100 @ A3	DATE 24.03.22	AUTHOR M.E	CHECKED BY V.M
-------------------------------	-------------------------	----------------------	--------------------------

THIS DRAWING IS THE COPYRIGHT OF CHELSEA FINE FOODS LTD. AND IS RELEASED ON THE UNDERSTANDING THAT IT IS NOT COPIED OR REPRODUCED, EITHER WHOLLY OR IN PART WITHOUT THE CONSENT OF CHELSEA FINE FOODS LTD. CONTRACTORS AND MANUFACTURERS ARE TO WORK FROM FIGURED DIMENSIONS IN PREFERENCE TO SCALED ONES. ALL DIMENSIONS ARE TO BE VERIFIED BY CONTRACTOR ON SITE PRIOR TO MANUFACTURE & INSTALLATION. ALL DIMENSIONS ARE INDICATED IN MILLIMETRES, UNLESS OTHERWISE SPECIFIED.
 © 2021 CHELSEA FINE FOODS LTD.

MEGANS CAFE & DELI

+44 (0) 20 3468 0215
 matt@megans.co.uk
 www.megans.co.uk

01 Photo 2
 Existing Roof Plan
 1:100 @ A3

