






**NOTES:**  
 Do not scale from this drawing.  
 All dimensions to be checked on site by the contractor.  
 Report all drawing errors, omissions and discrepancies to the Bourne.  
 This document may be issued in an uncontrolled CAD format to enable others to use it as background information to make alterations and/or additions. In that instance the file will be accompanied by a PDF version. It is for those making such alterations and additions to ensure that they make use of current background information.  
 Bourne accepts no liability for any such alterations or additions to the background information or arising out of changes to background information which occur prior to alterations of additions being made.  
**Note:**  
 FFL = Finished Floor Level  
 SSL = Structural Slab Level  
 "+152.000 TOC" = Top of Concrete Level  
 FGL = Finished Ground Level

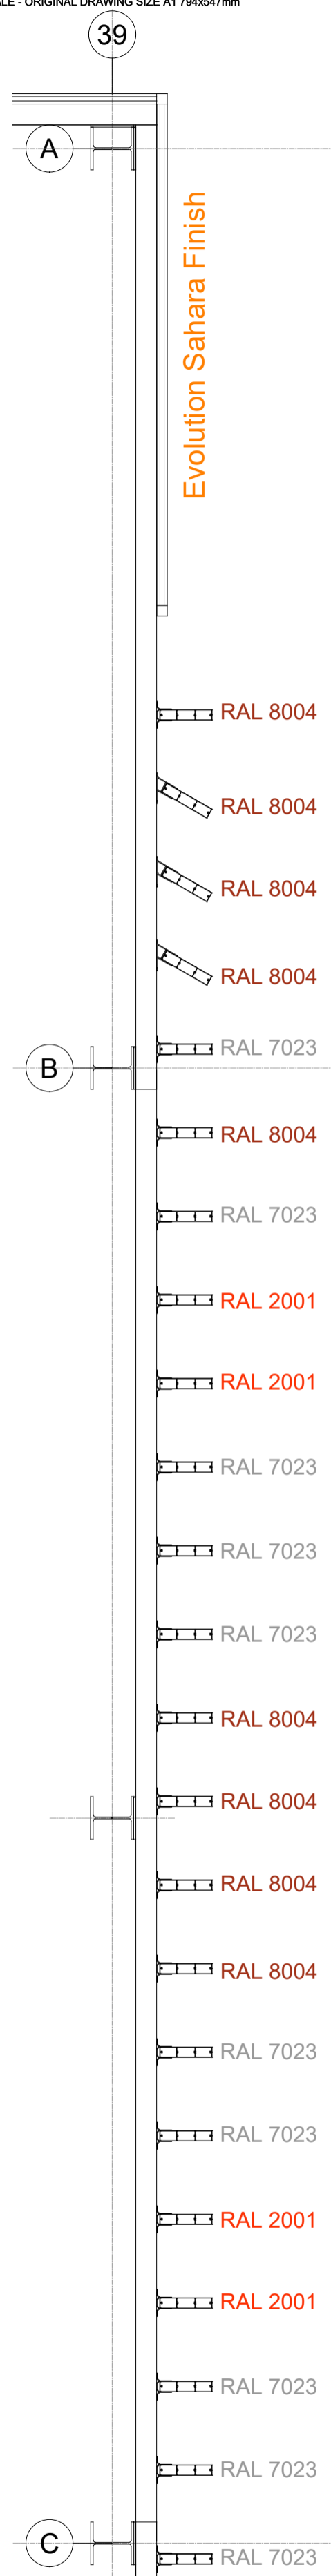


**Cladding Rail Setting Out & Colour (First Floor - East Elevation - Grid 39A - 39C) - 1:25**

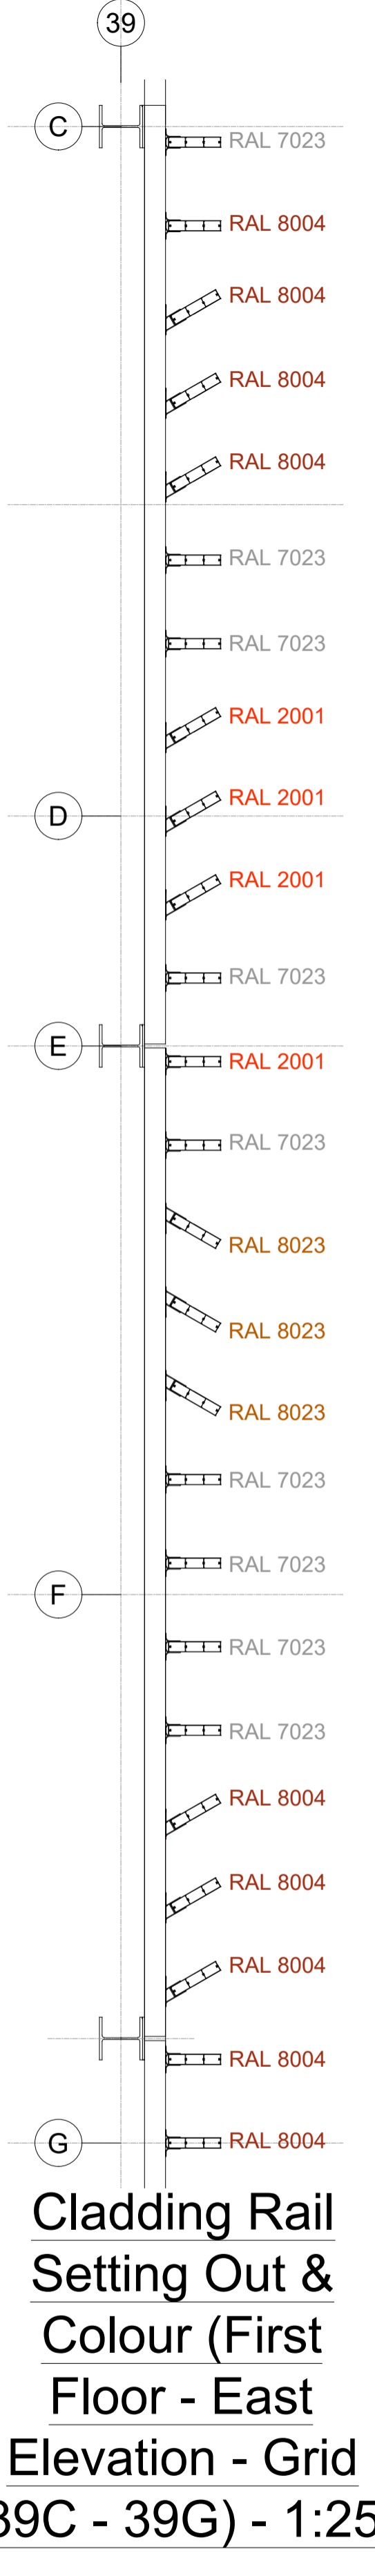


**Cladding Rail Setting Out & Colour (First Floor - East Elevation - Grid 39C - 39G) - 1:25**

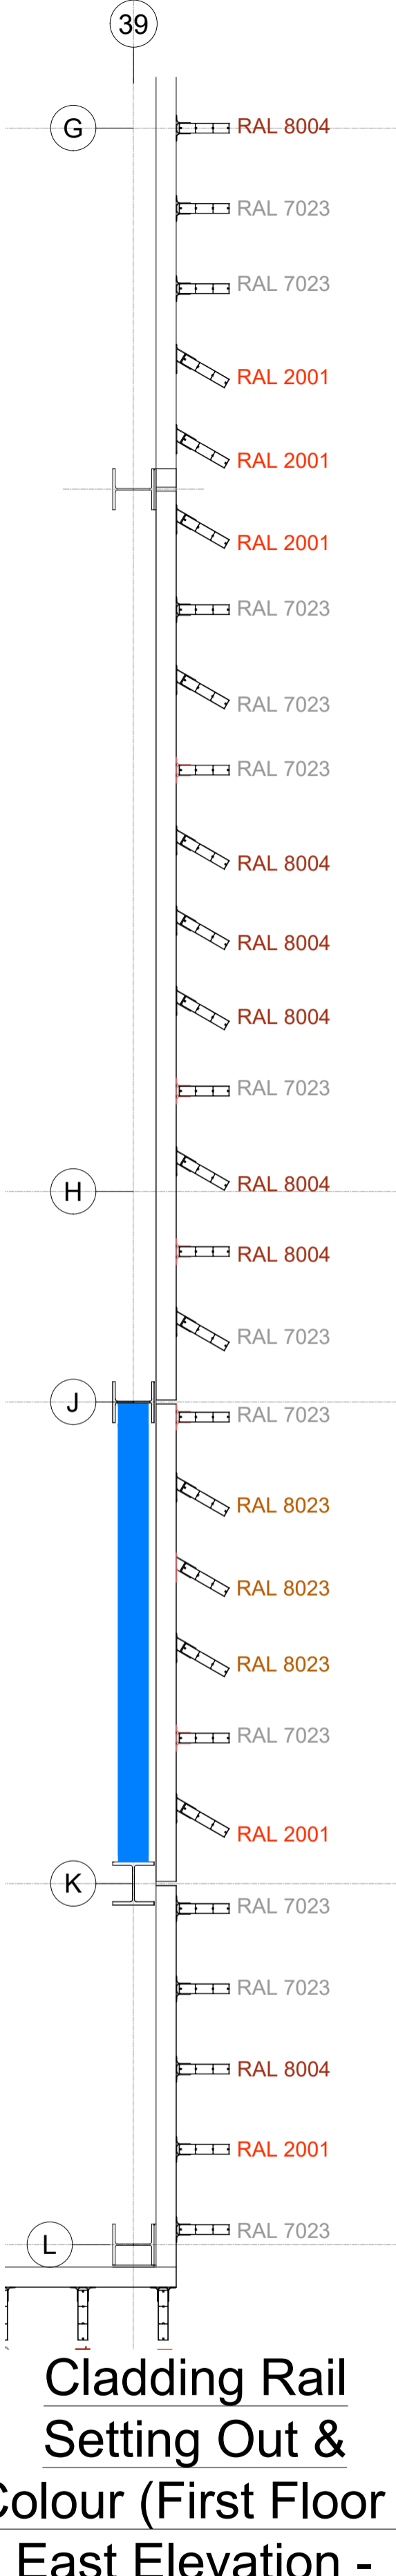


**Cladding Rail Setting Out & Colour (First Floor - East Elevation - Grid 39G - 39L) - 1:25**

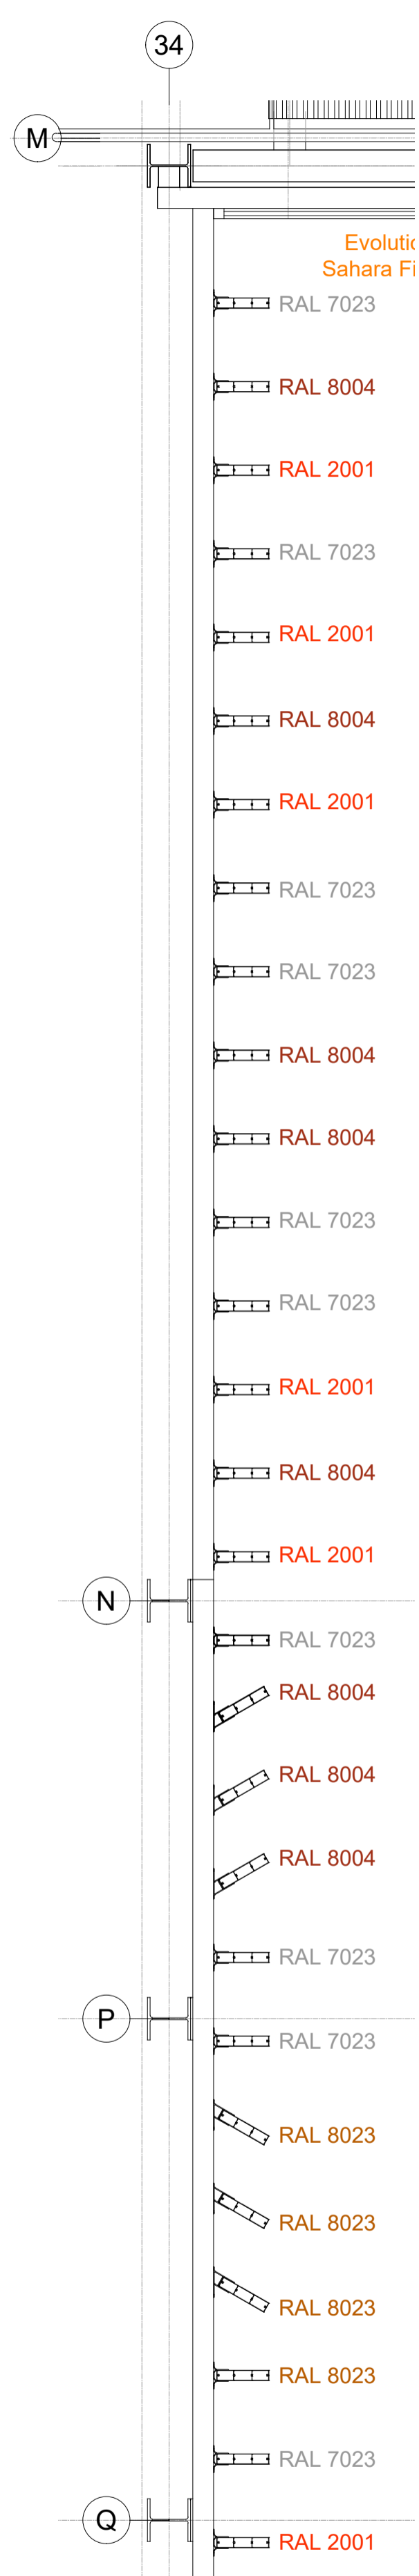


**Cladding Rail Setting Out & Colour (First Floor - East Elevation - Grid 34M - 34Q) - 1:25**

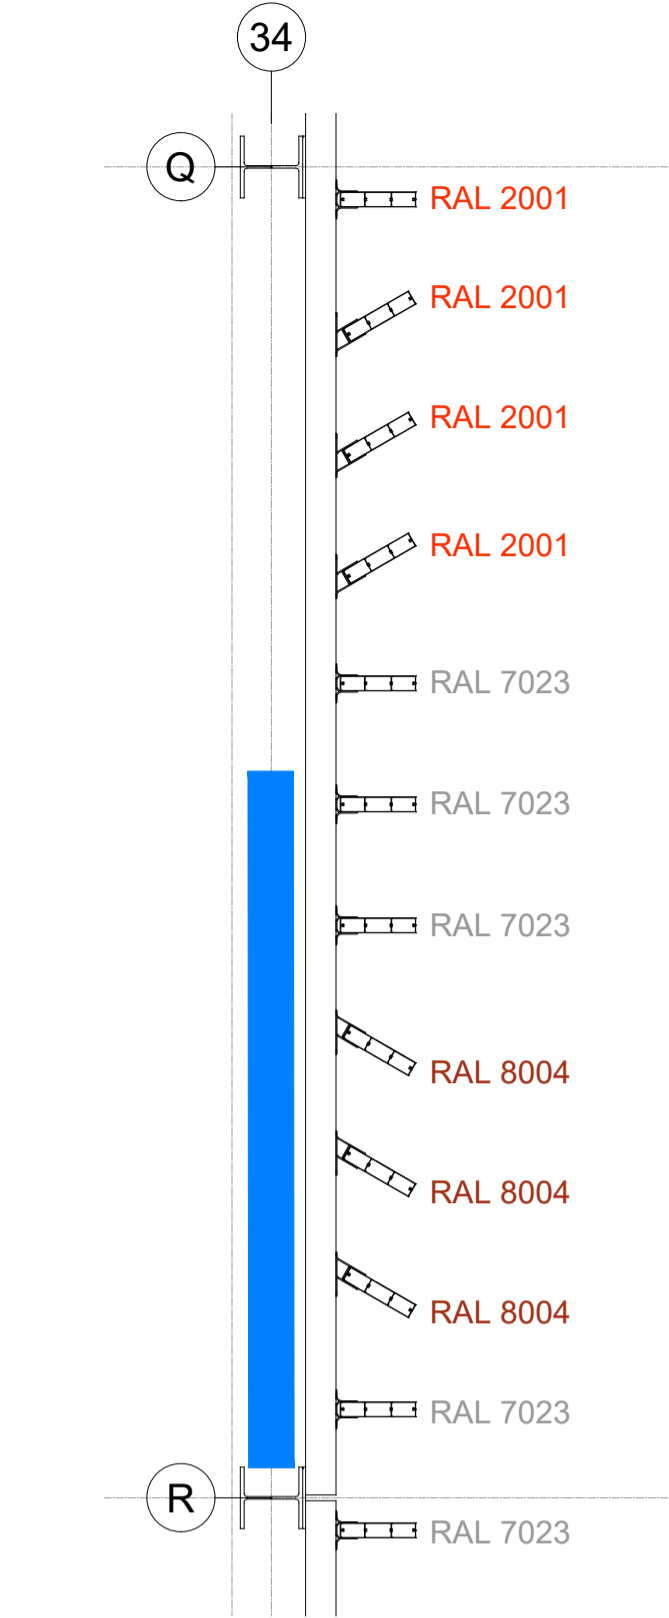


**Cladding Rail Setting Out & Colour (First Floor - East Elevation - Grid 34Q - 34R) - 1:25**

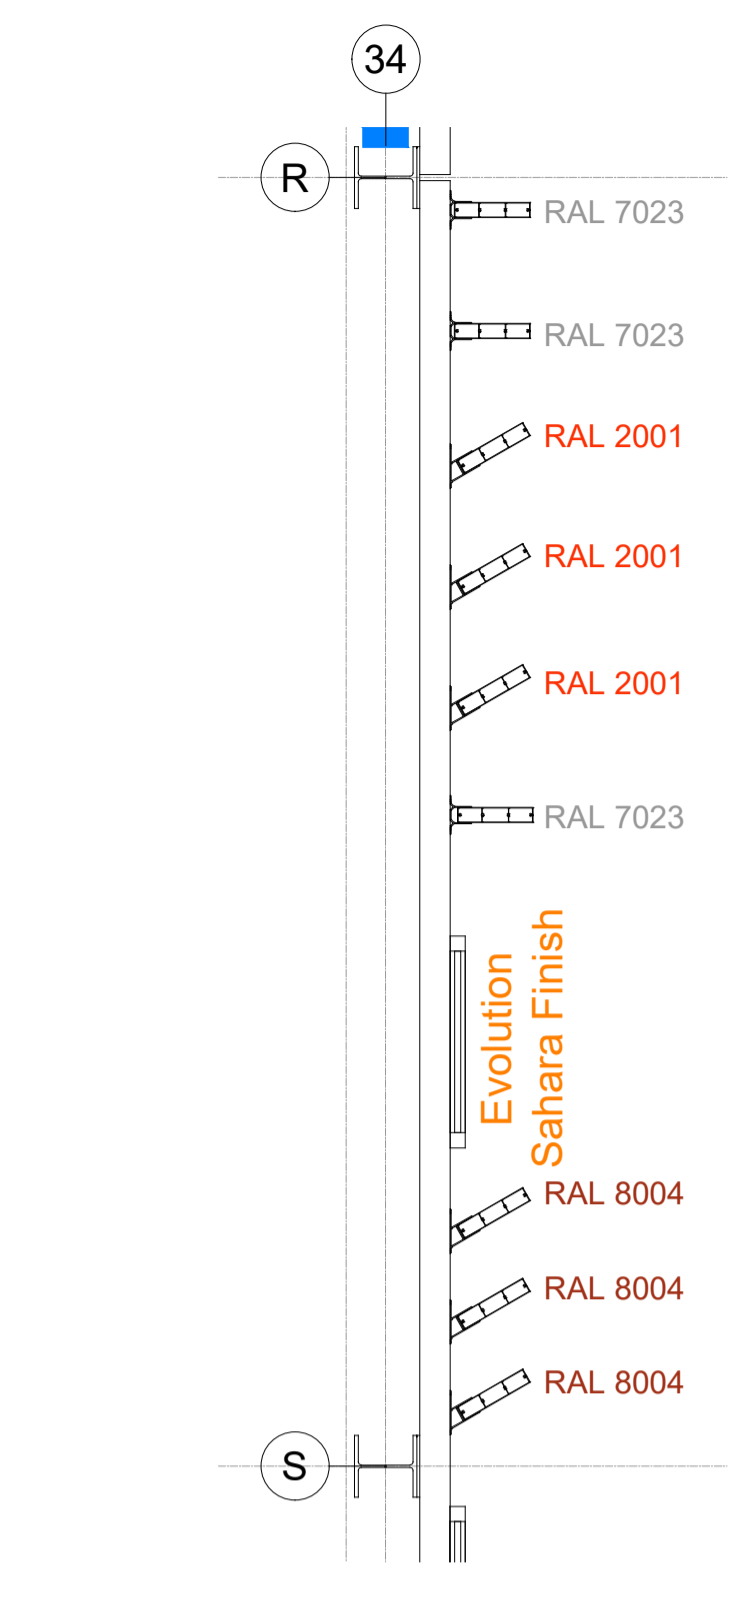


**Cladding Rail Setting Out & Colour (First Floor - East Elevation - Grid 34R - 34S) - 1:25**

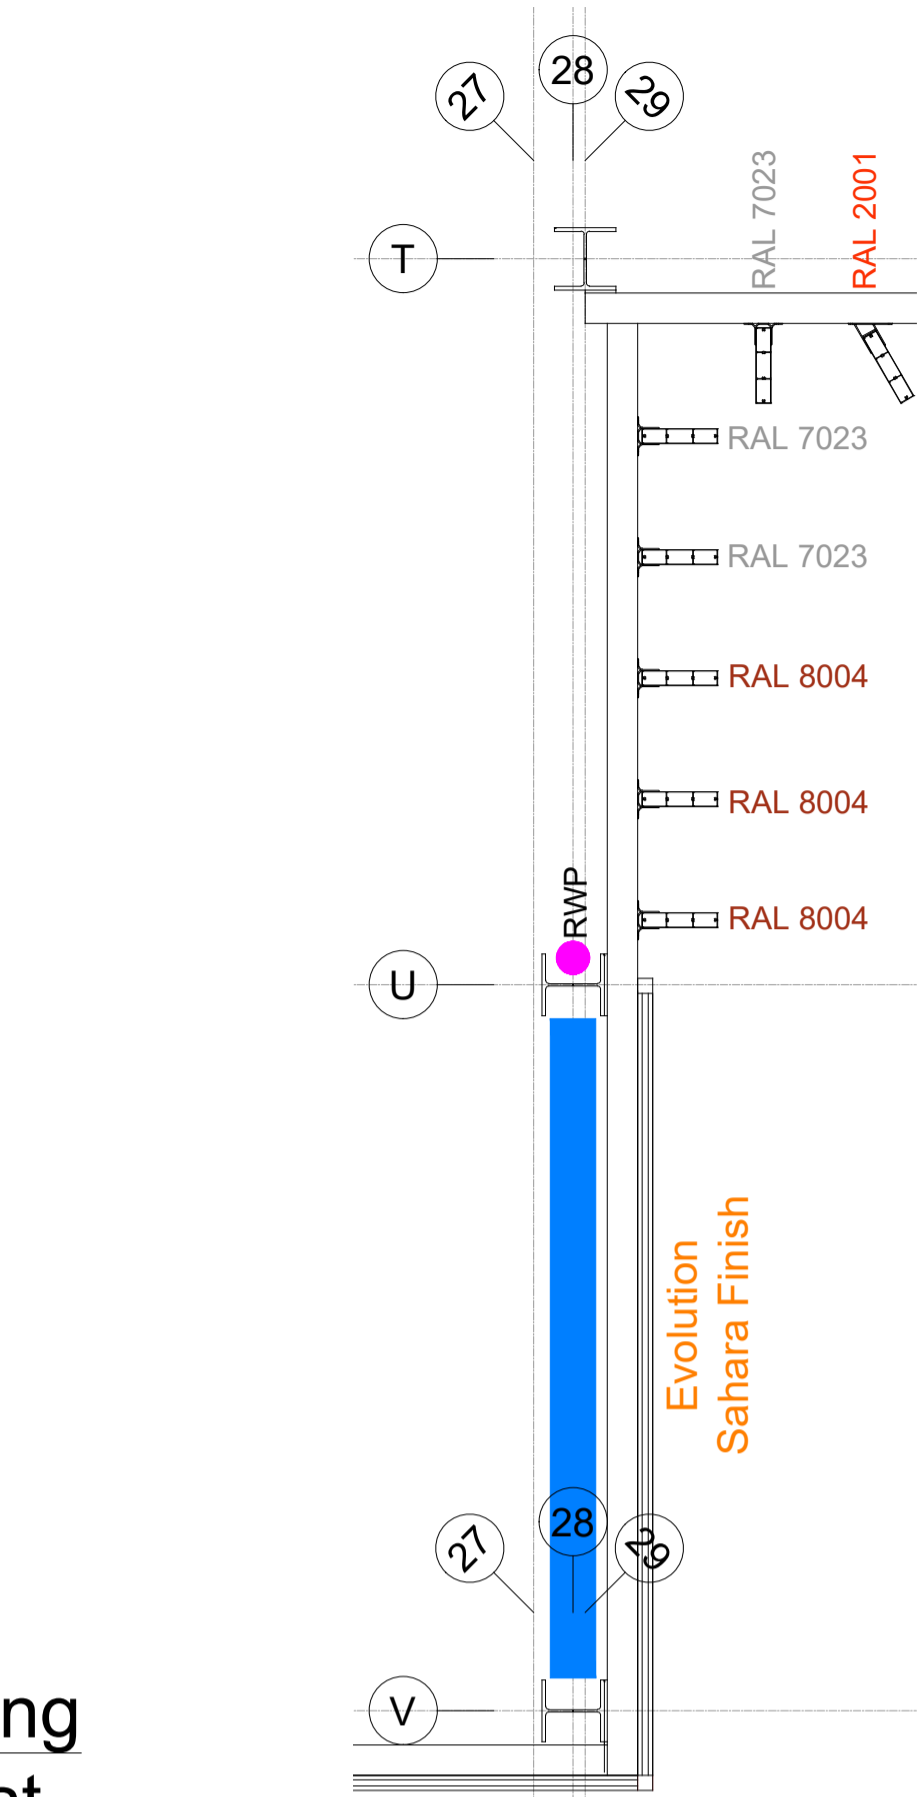

**Cladding Rail Setting Out & Colour (First Floor - East Elevation - Grid 29T - 29V) - 1:25**

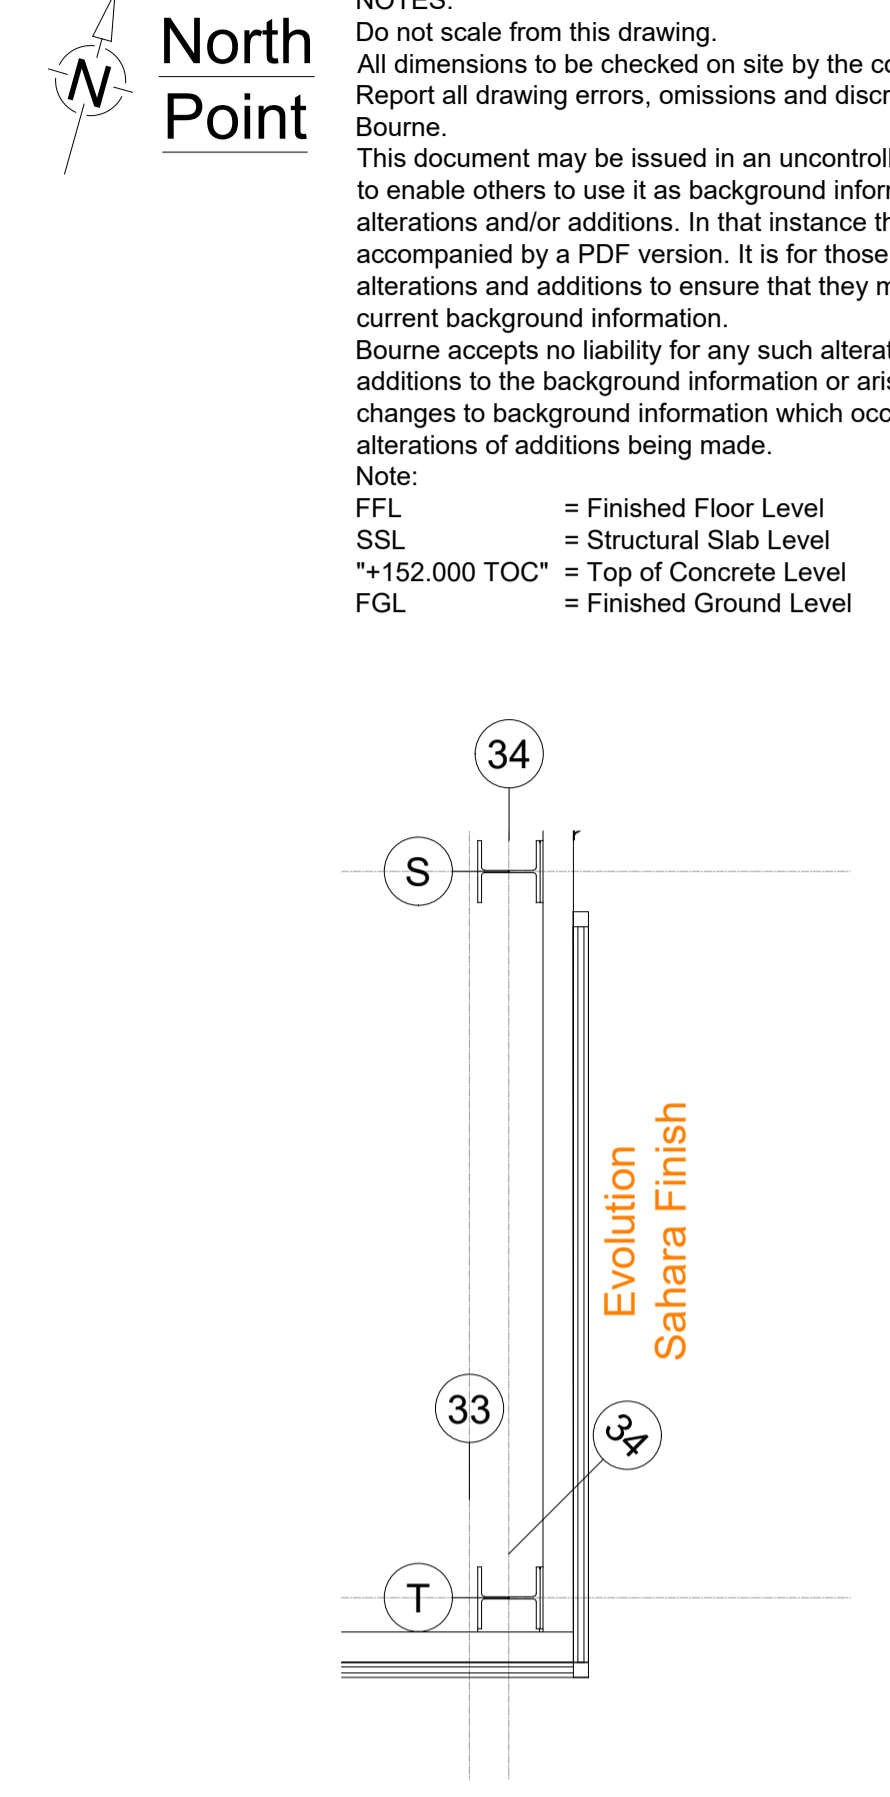

**Cladding Rail Setting Out & Colour (First Floor East - Elevation - Grid 34S - 34T) - 1:25**

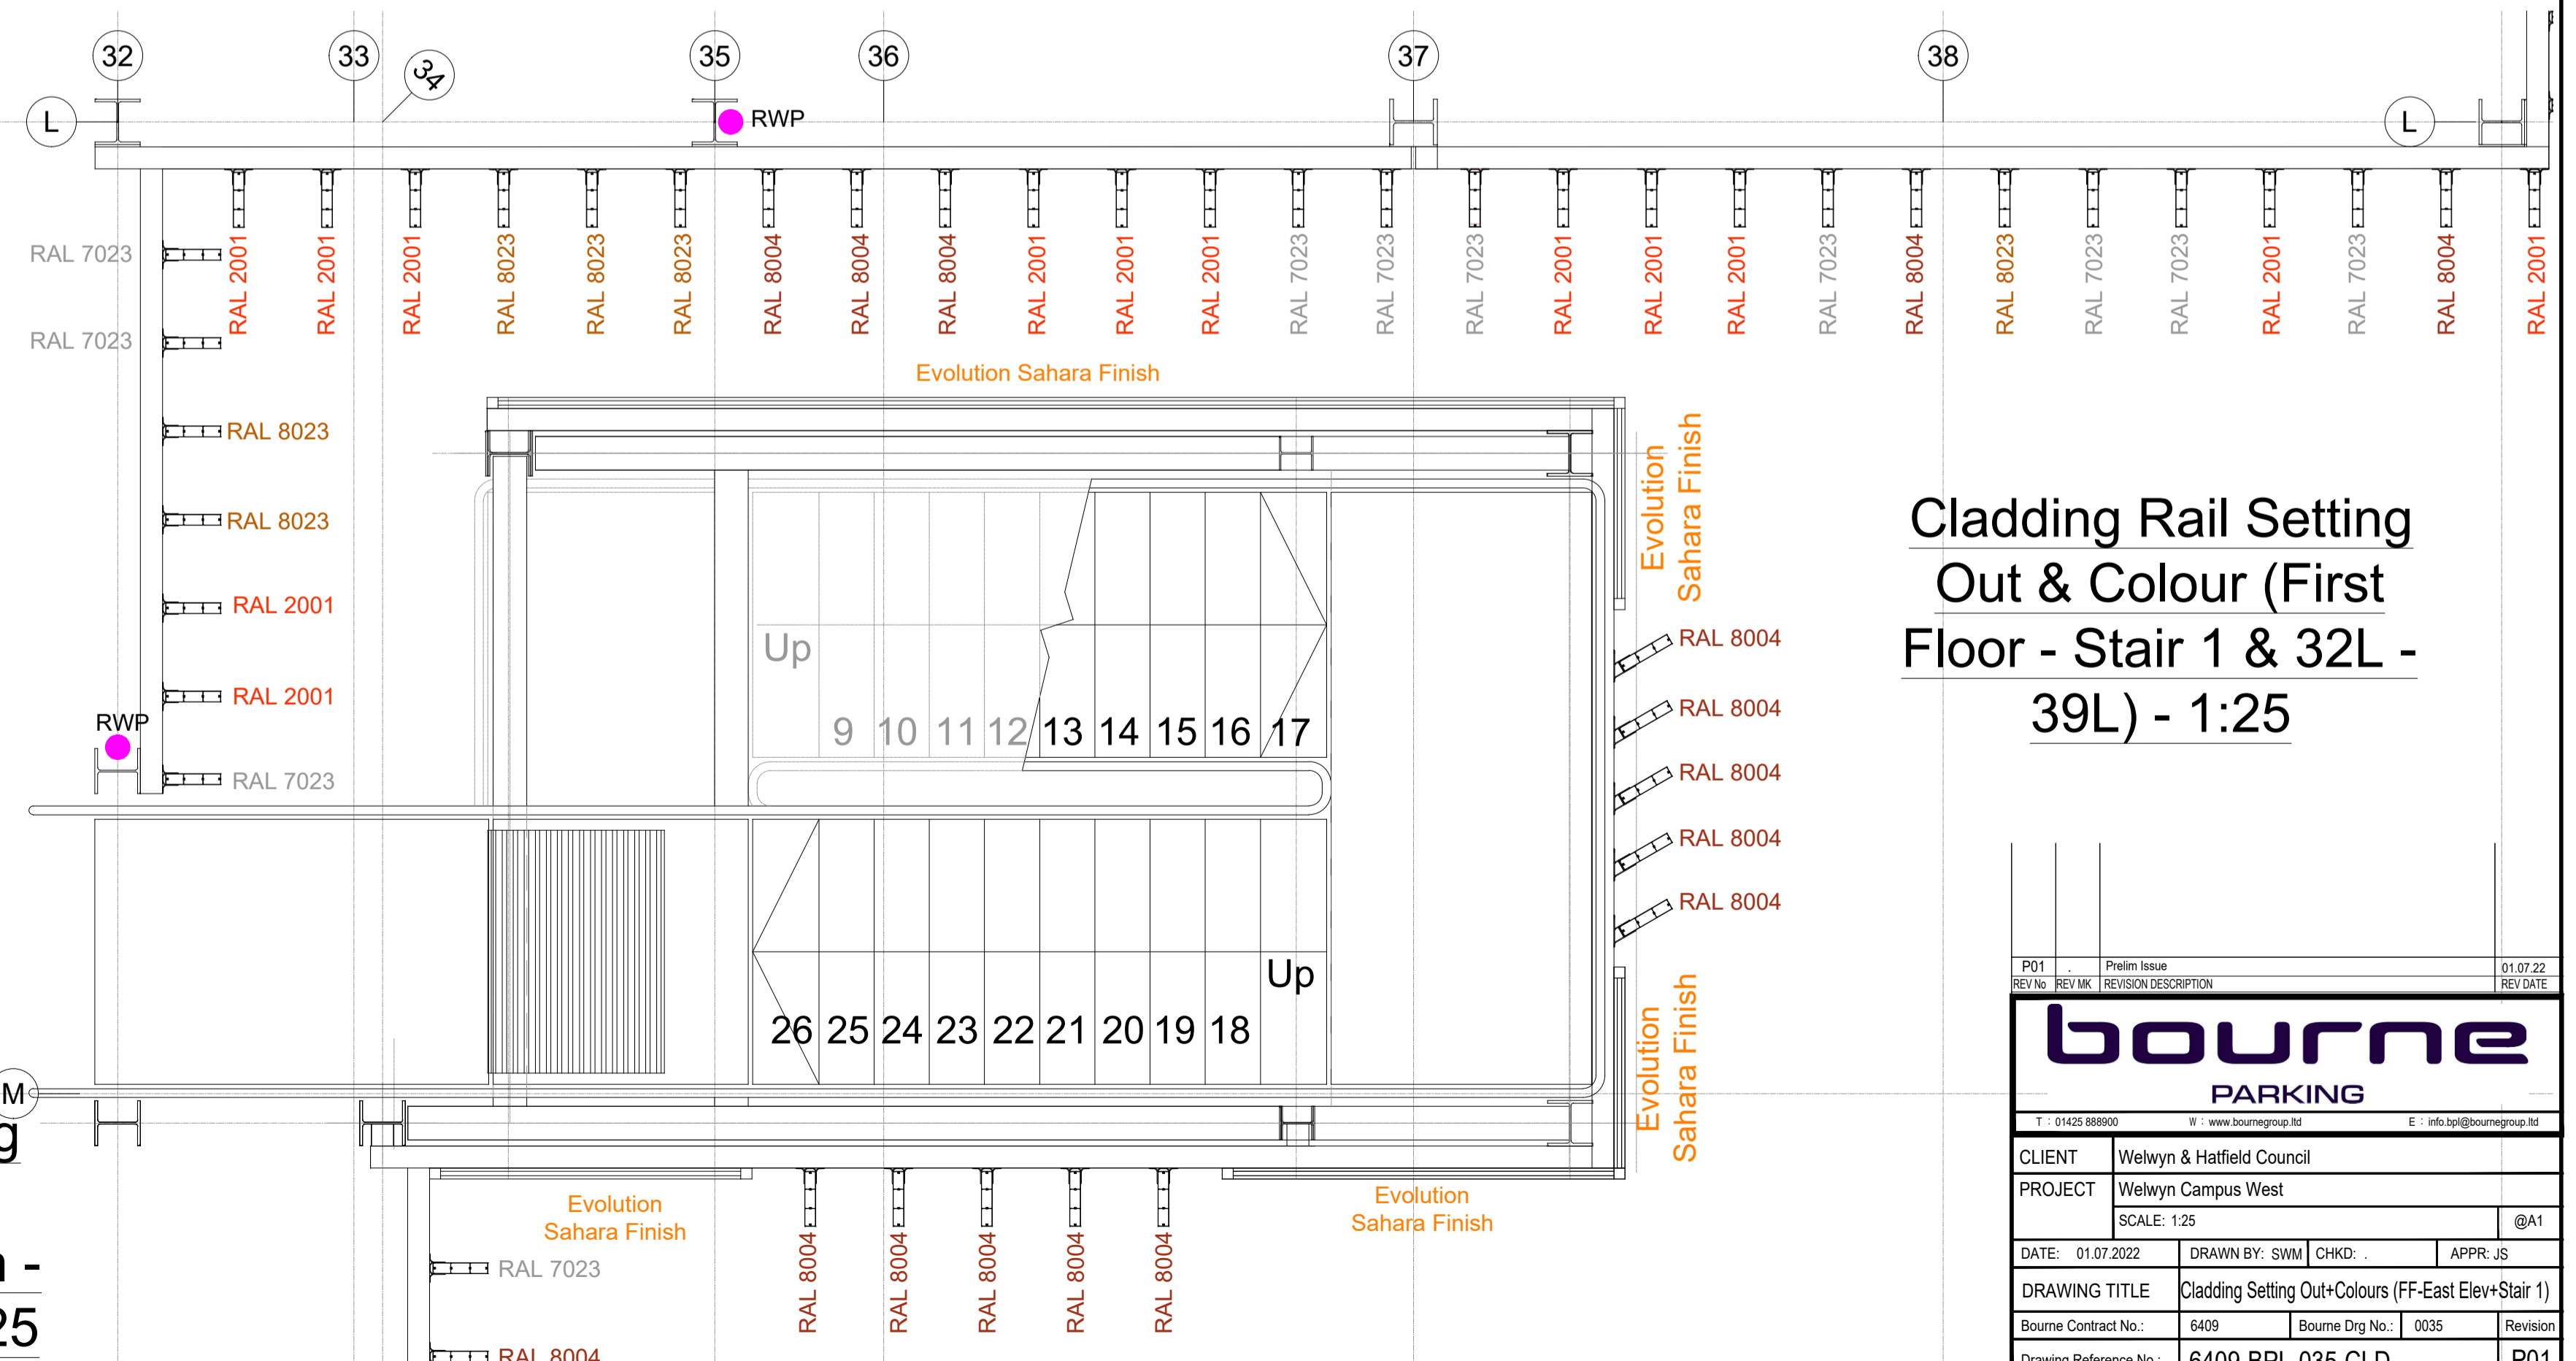

**Cladding Rail Setting Out & Colour (First Floor - Stair 1 & 32L - 39L) - 1:25**

P01	Prin Issue	01.07.22
REV No.	REVISION DESCRIPTION	REV DATE
<b>bourne</b> PARKING		
Tel:	01423 88900	W: www.bournegroup.co.uk
Client:	Welwyn & Hatfield Council	
Project:	Welwyn Campus West	
Scale:	1:25	@A1
Date:	01.07.2022	Drawn By: SWM
Checked:		Appr: JS
Drawing Title:	Cladding Setting Out+Colours (FF-East Elev+Stair 1)	
Bourne Contract No.:	6409	Bourne Dwg No.: 0035
Revision:		
Drawing Reference No.:	6409-BPL-035-CLD	P01