




**NOTES:**  
 Do not scale from this drawing.  
 All dimensions to be checked on site by the contractor.  
 Report all drawing errors, omissions and discrepancies to the Bourne.  
 This document may be issued in an uncontrolled CAD format to enable others to use it as background information to make alterations and/or additions. In that instance the file will be accompanied by a PDF version. It is for those making such alterations and additions to ensure that they make use of current background information.  
 Bourne accepts no liability for any such alterations or additions to the background information or arising out of changes to background information which occur prior to alterations of additions being made.  
**Note:**  
 FFL = Finished Floor Level  
 SSL = Structural Slab Level  
 \*+152.000 TOC\* = Top of Concrete Level  
 FGL = Finished Ground Level

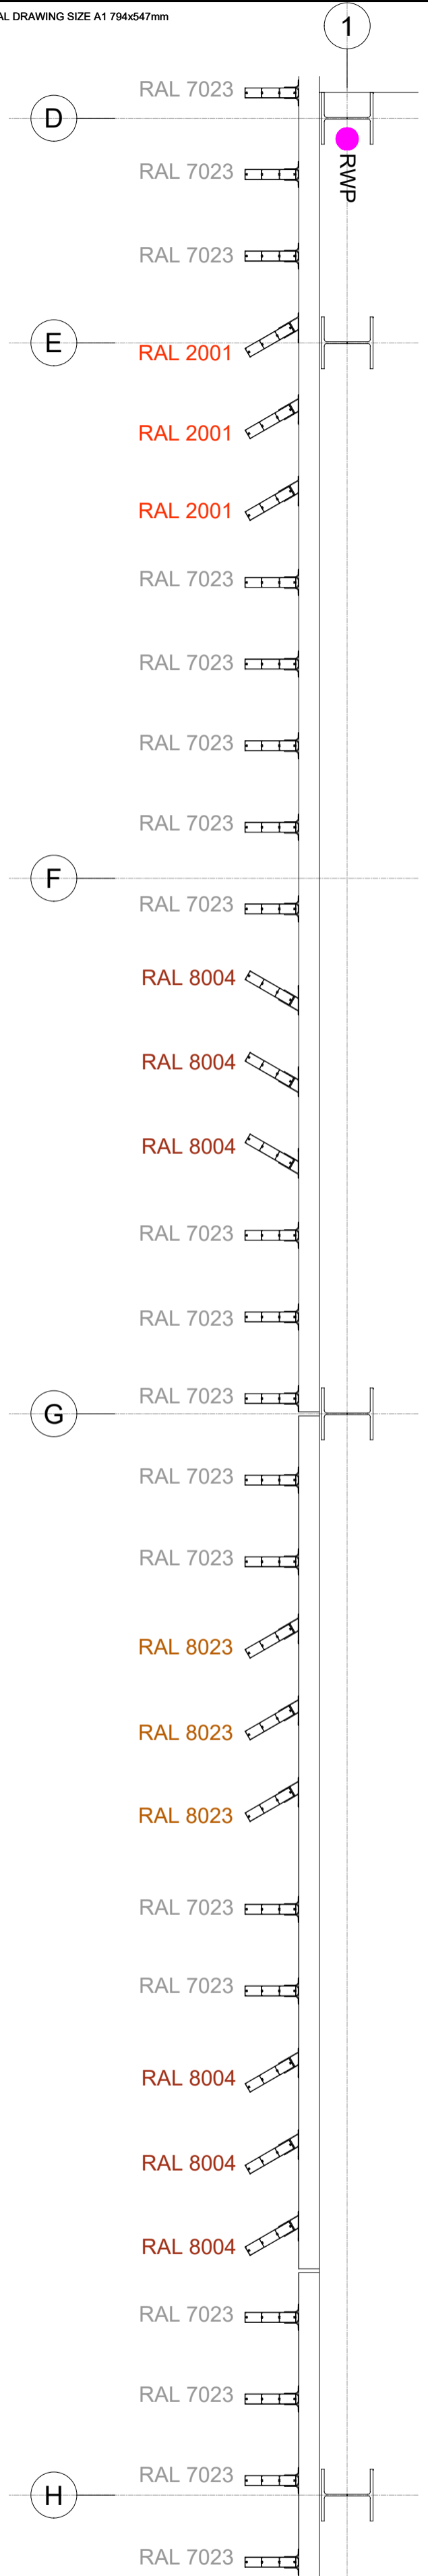


**Cladding Rail Setting Out & Colour (First Floor - West Elevation - Grid 1E - 1H) - 1:25**

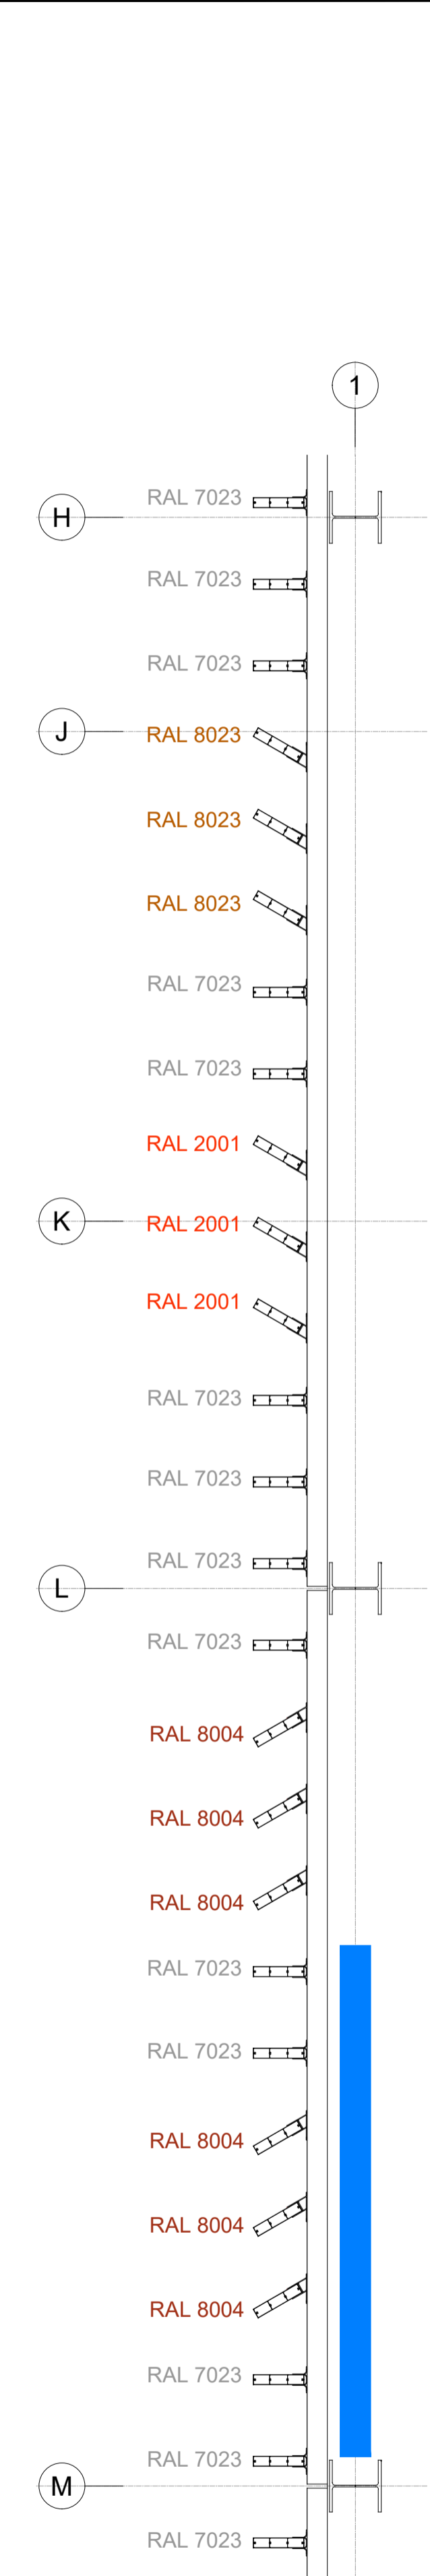


**Cladding Rail Setting Out & Colour (First Floor - West Elevation - Grid 1H - 1M) - 1:25**

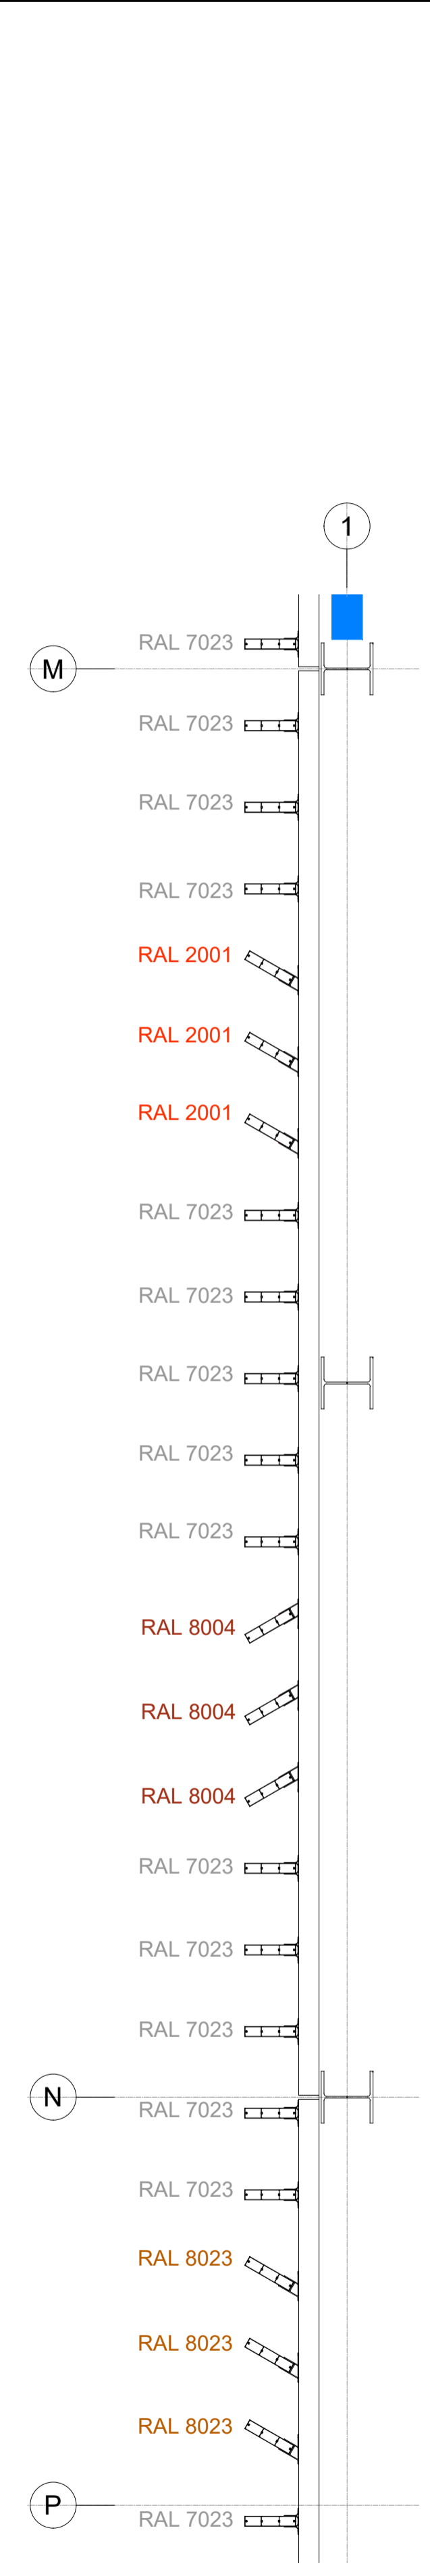

**Cladding Rail Setting Out & Colour (First Floor - West Elevation - Grid 1M - 1P) - 1:25**

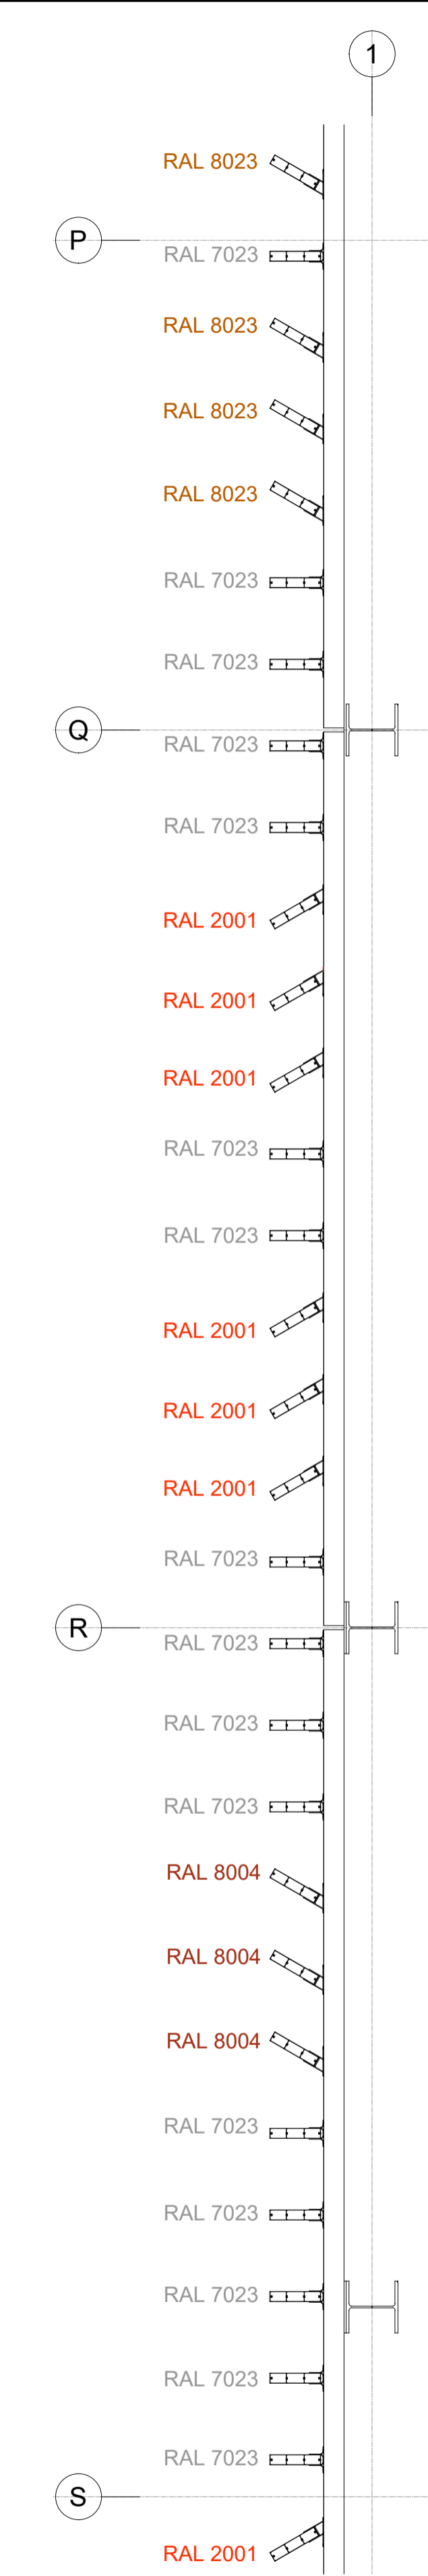

**Cladding Rail Setting Out & Colour (First Floor - West Elevation - Grid 1P - 1S) - 1:25**

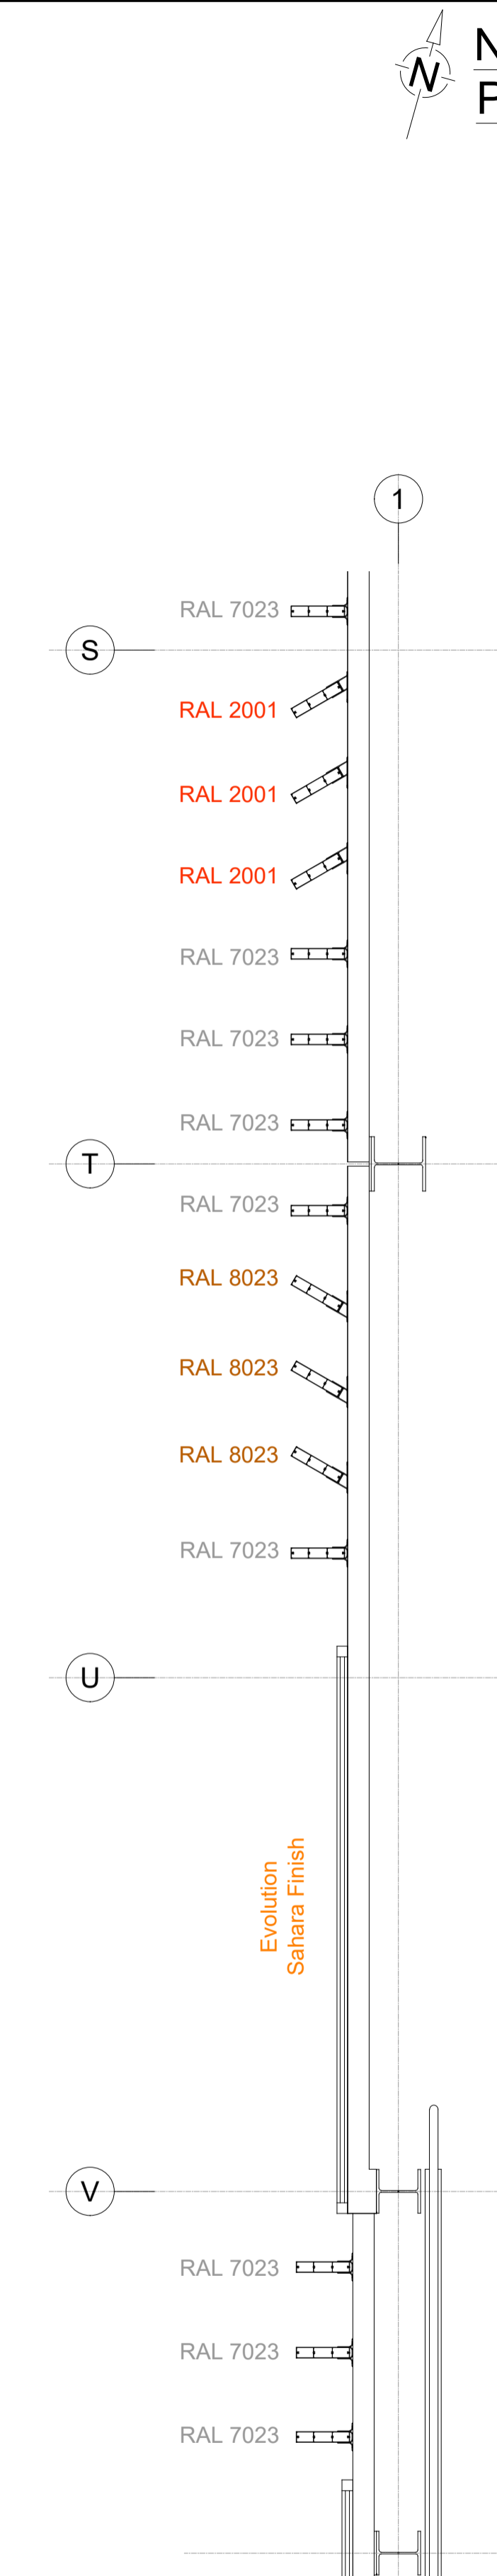

**Cladding Rail Setting Out & Colour (First Floor - West Elevation - Grid 1S - 1V) - 1:25**

P01	Prelim Issue	01.07.22
REV No.	REVISION DESCRIPTION	REV DATE

<b>bourne</b>	
<b>PARKING</b>	
<small>T: 01428 88900 W: www.bournegroup.co.uk E: info@bournegroup.co.uk</small>	
CLIENT	Welwyn & Hatfield Council
PROJECT	Welwyn Campus West
SCALE	1:25 @A1
DATE	01.07.2022
DRAWN BY	SWM
CHKD.	
APPR.	JS
DRAWING TITLE	Cladding Setting Out+Colours (FF - West Elev)
Bourne Contract No.	6409
Bourne Dwg No.	0037
Revision	
Drawing Reference No.	6409-BPL-037-CLD
	P01