




**NOTES:**  
 Do not scale from this drawing.  
 All dimensions to be checked on site by the contractor.  
 Report all drawing errors, omissions and discrepancies to the Bourne.  
 This document may be issued in an uncontrolled CAD format to enable others to use it as background information to make alterations and/or additions. In that instance the file will be accompanied by a PDF version. It is for those making such alterations and additions to ensure that they make use of current background information.  
 Bourne accepts no liability for any such alterations or additions to the background information or arising out of changes to background information which occur prior to alterations of additions being made.  
 Note:  
 FFL = Finished Floor Level  
 SSL = Structural Slab Level  
 \*+152.000 TOC\* = Top of Concrete Level  
 FGL = Finished Ground Level

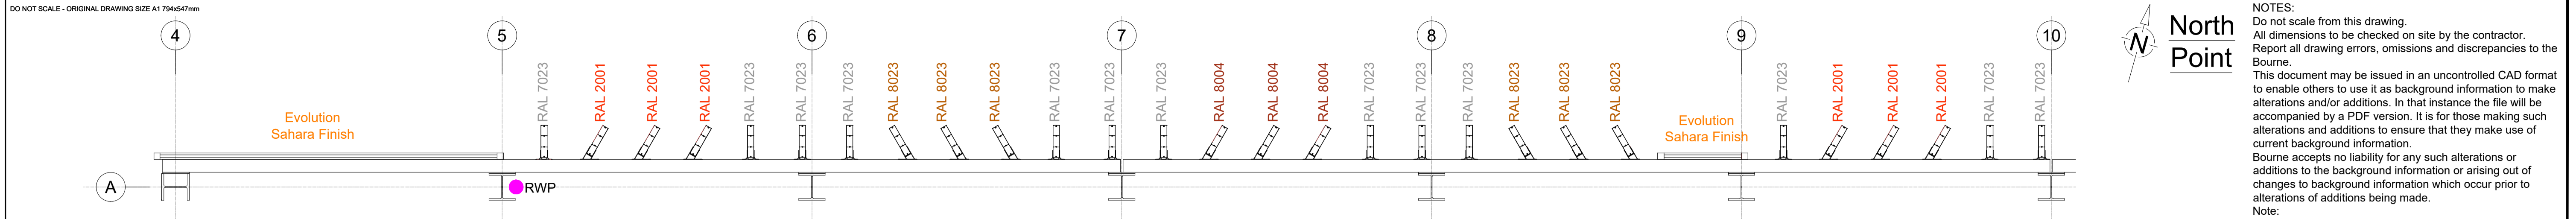


Cladding Rail Setting Out & Colour (Ground Floor - North Elevation - Grid 4A - 10A) - 1:25

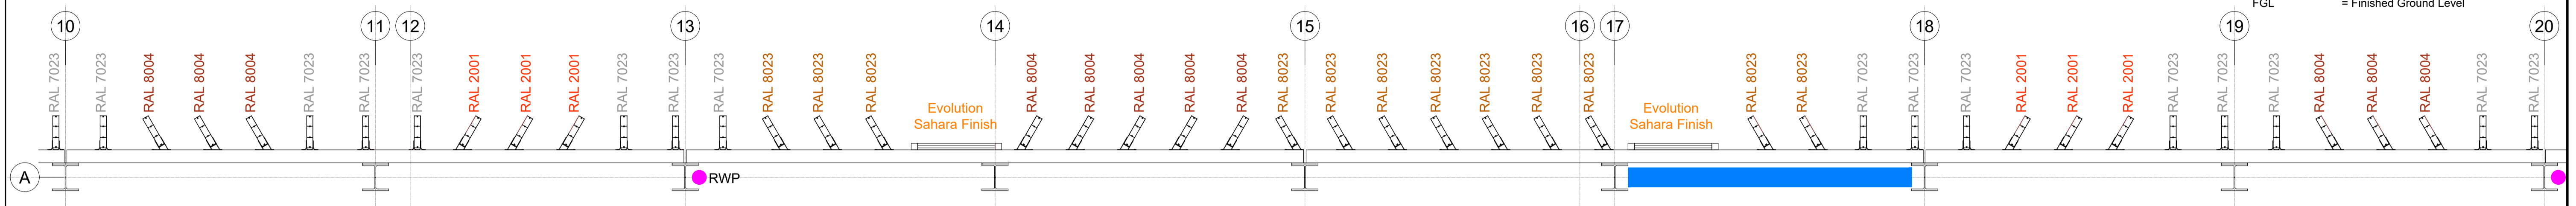


Cladding Rail Setting Out & Colour (Ground Floor - North Elevation - Grid 10A - 20A) - 1:25

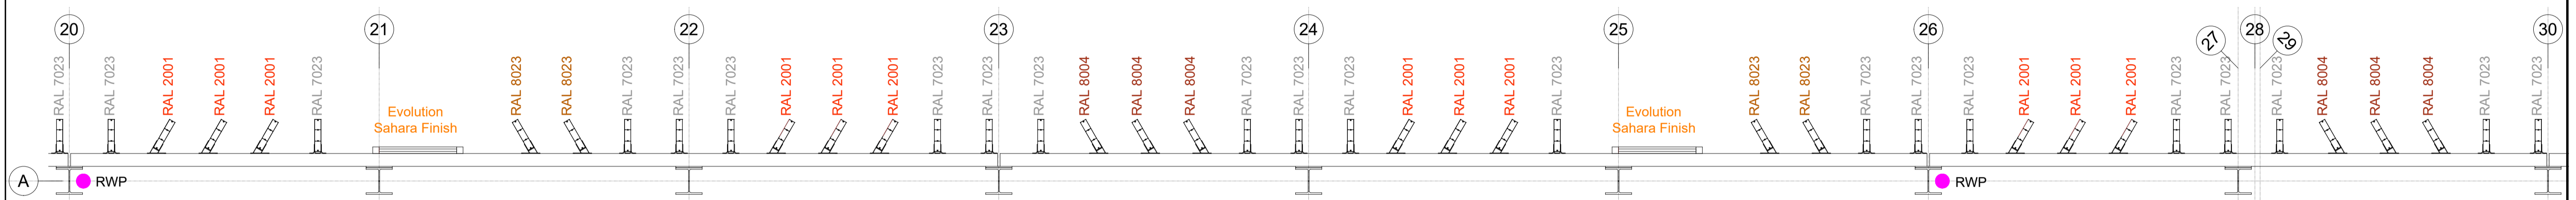

Cladding Rail Setting Out & Colour (Ground Floor - North Elevation - Grid 20A - 30A) - 1:25

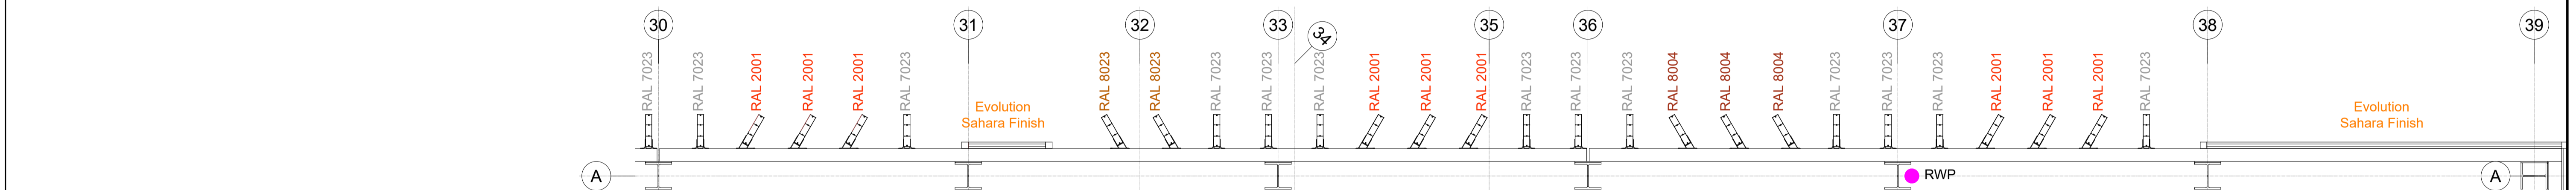

Cladding Rail Setting Out & Colour (Ground Floor - North Elevation - Grid 30A - 39A) - 1:25

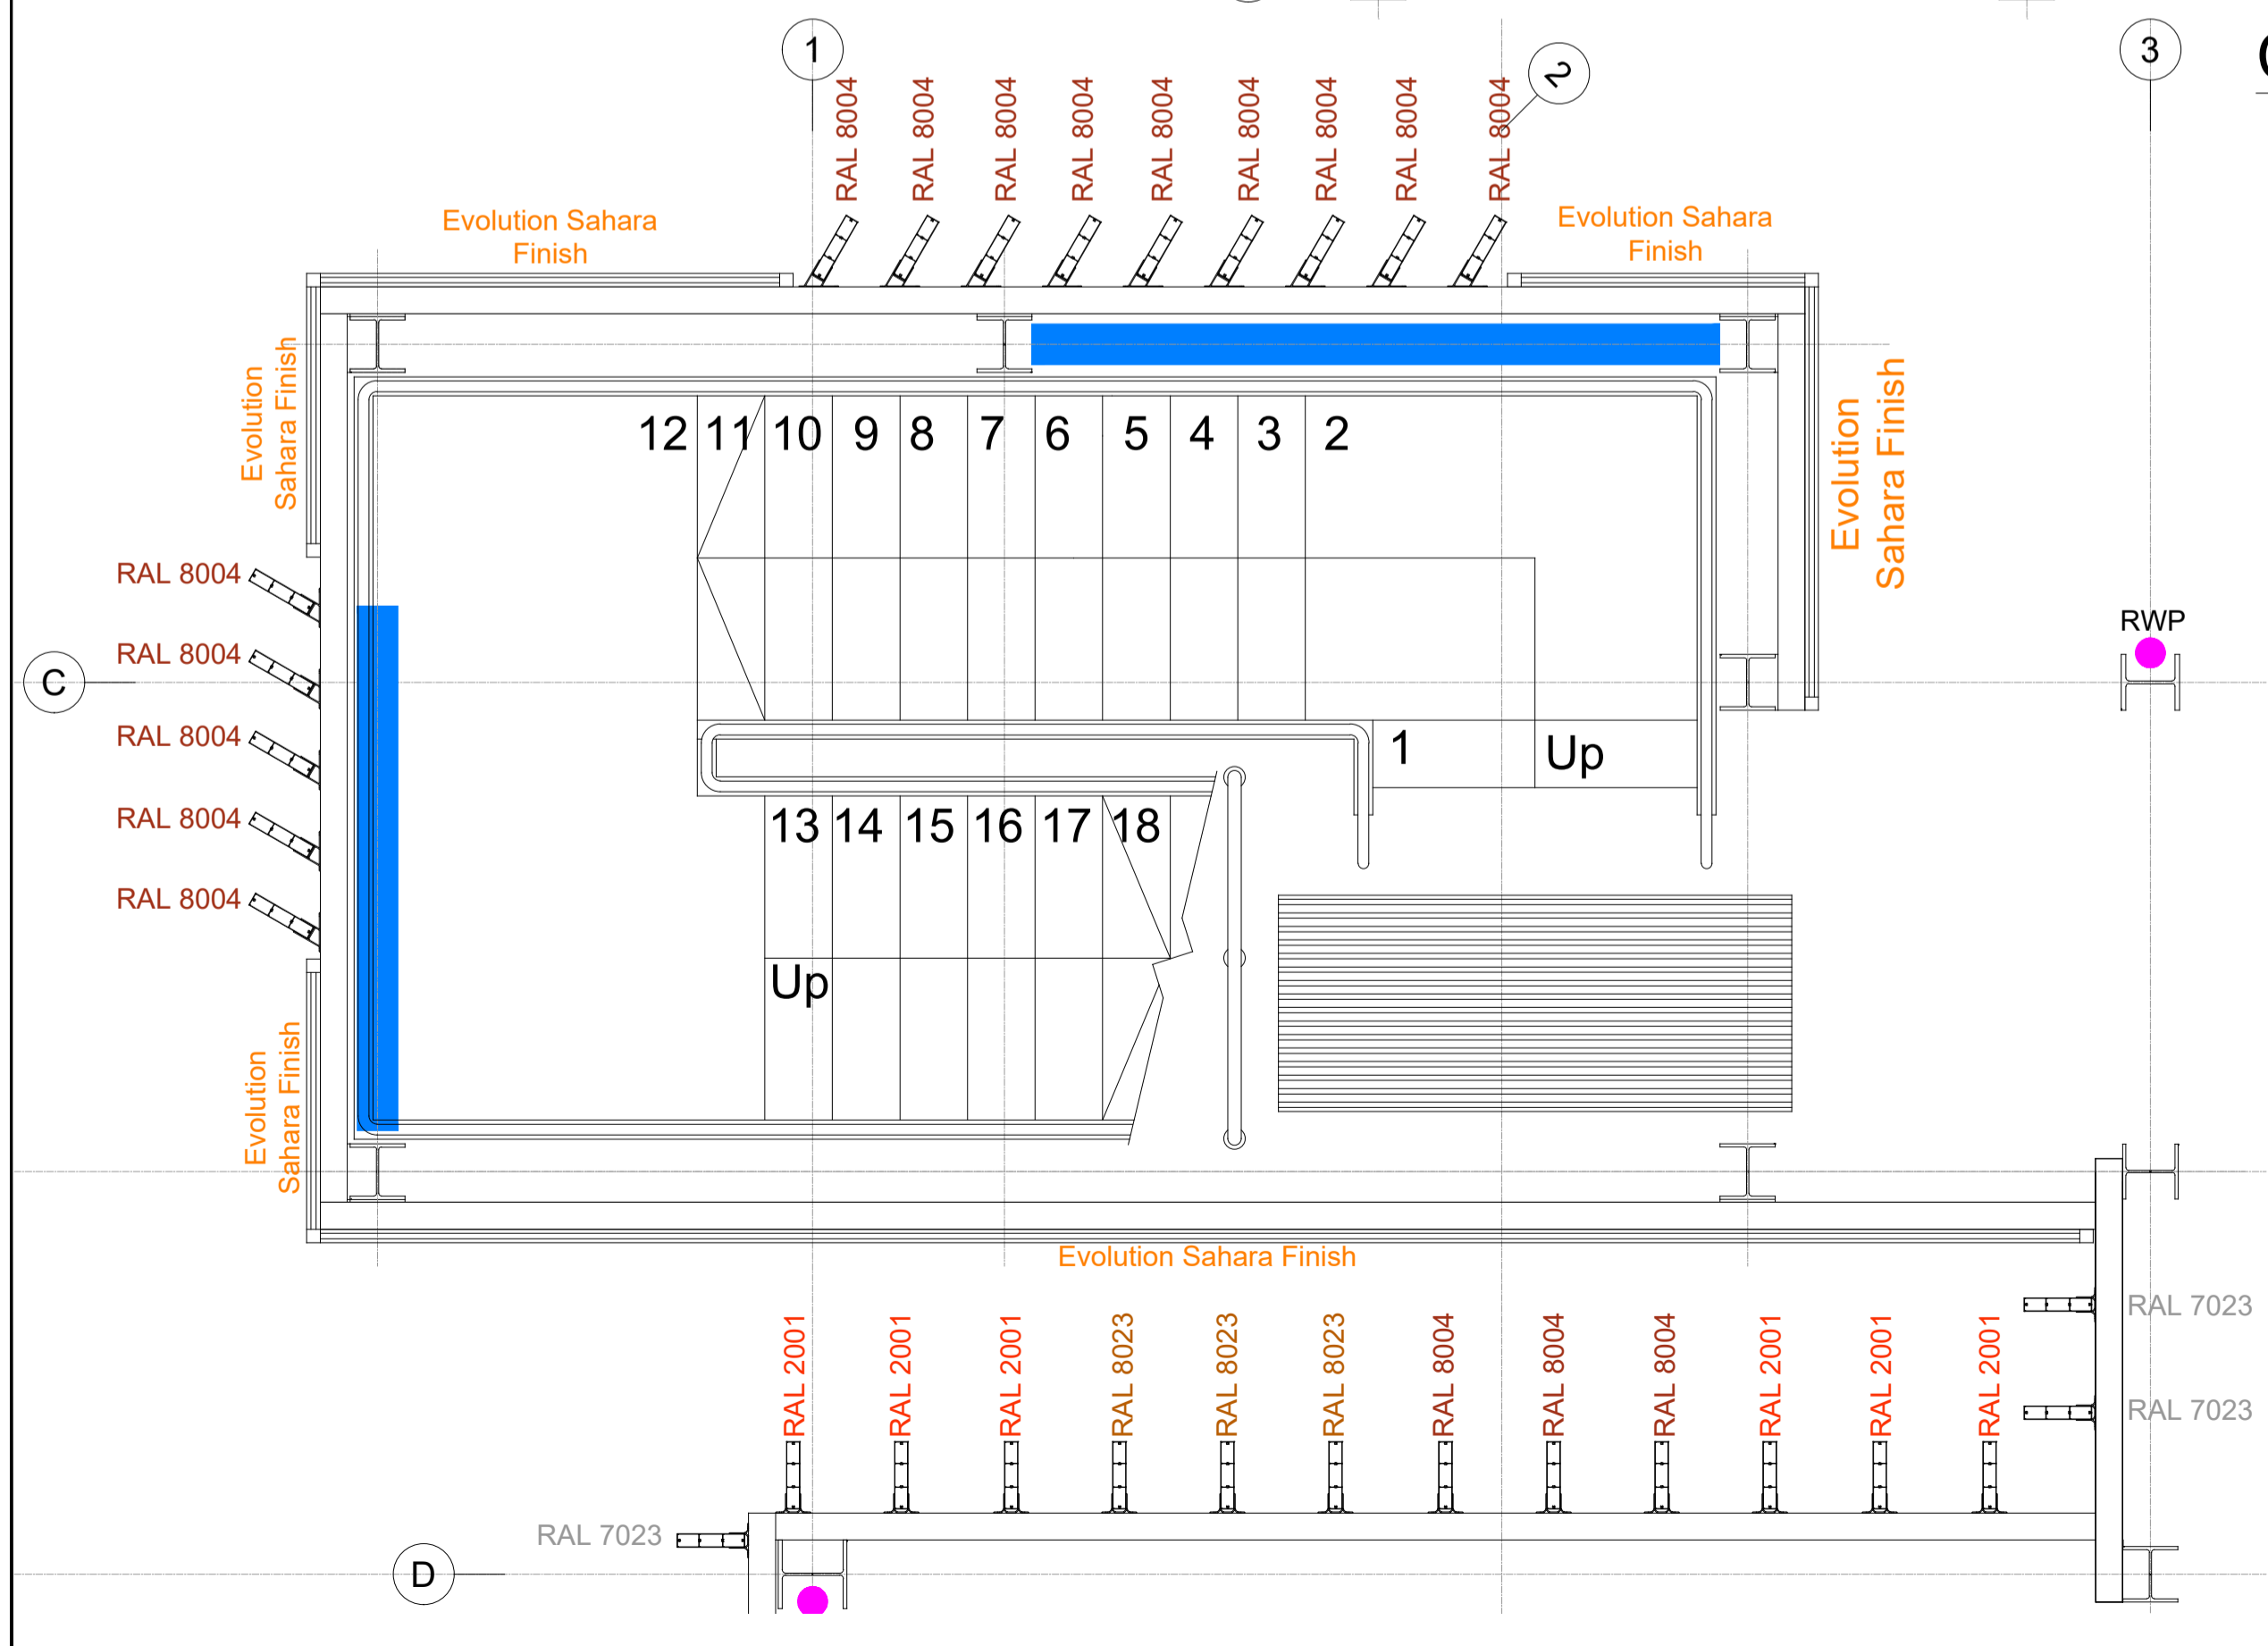

Cladding Rail Setting Out & Colour (Ground Floor - Stair 2 & 1D - 3D) - 1:25

P01	Final Issue	01.07.22
REV	NO. / DESCRIPTION	REV. DATE

<b>bourne</b> PARKING	
<small>T: 01425 88900 W: www.bournegroup.co.uk E: info@bourneparking.co.uk</small>	
CLIENT	Welwyn & Hatfield Council
PROJECT	Welwyn Campus West
SCALE:	1:25 @A1
DATE:	01.07.2022
DRAWN BY:	SWM
CHKD.:	
APPR.:	JS
DRAWING TITLE	Cladding Setting Out+Colours (North Elev+Stair 2)
Bourne Contract No.:	6409
Bourne Dwg No.:	0030
Revision	
Drawing Reference No.:	6409-BPL-030-CLAD
	P01