



EXISTING GROUND FLOOR PLAN

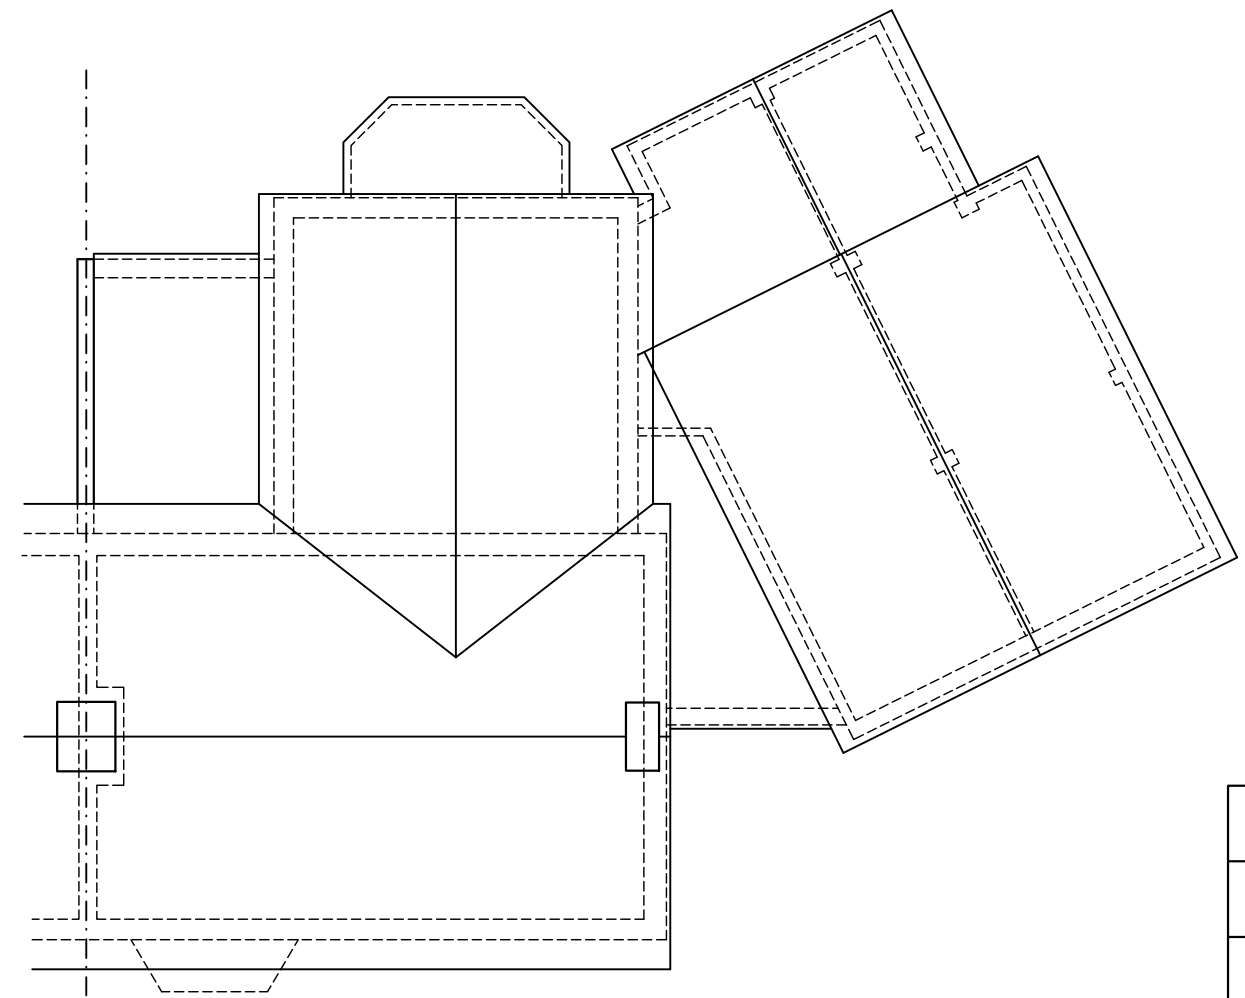

EXISTING ROOF PLAN

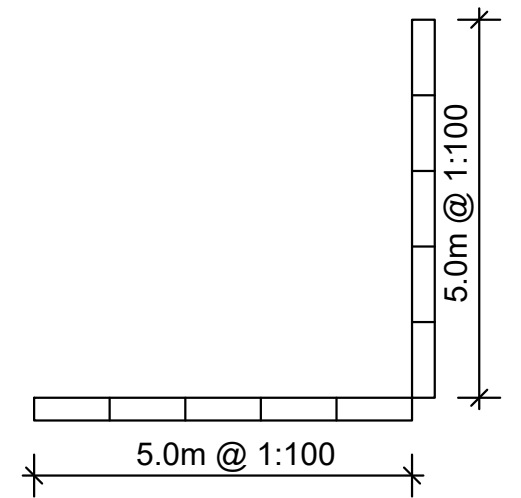

| Rev. | Description. | Date. |
|------|--------------|-------|
| | | |

AT Design (Welwyn) Ltd
 Architectural Design Services
 22 School Lane, Welwyn, Herts AL6 9PH
 Tel: 07931703297 - email: adamtrigg@hotmail.com

Title: Proposed alterations
 7 Blakemere Road, Welwyn Garden City
 Hertfordshire, AL8 7PQ
 Existing floor plans

Scale : 1:100 at A3
 Date : March 2021
 Drawn by: AT

Drg.No: AT964-02