





EXISTING FRONT ELEVATION

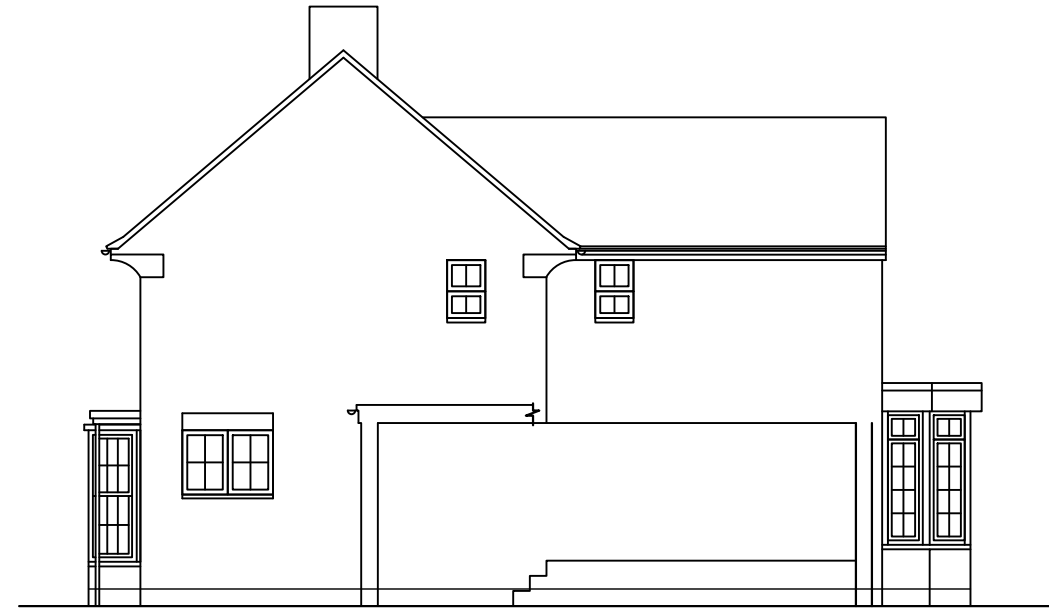

EXISTING SECTIONAL ELEVATION

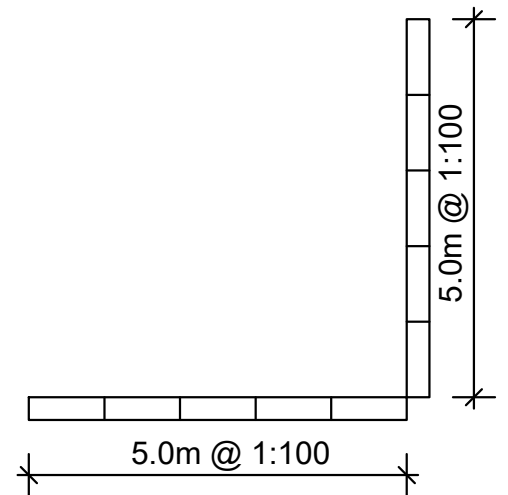

Rev. Description. Date.

<p>AT Design (Welwyn) Ltd Architctual Design Services 22 School Lane, Welwyn, Herts AL6 9PH Tel: 07931703297 - email: adamtrigg@hotmail.com</p>	<p>Title: Proposed alterations 7 Blakemere Road, Welwyn Garden City Hertfordshire, AL8 7PQ Existing elevations</p>	<p>Scale : 1:100 at A3 Date : March 2021 Drawn by: AT Drg.No: AT964-03</p>
---	--	--