



PROPOSED FRONT ELEVATION

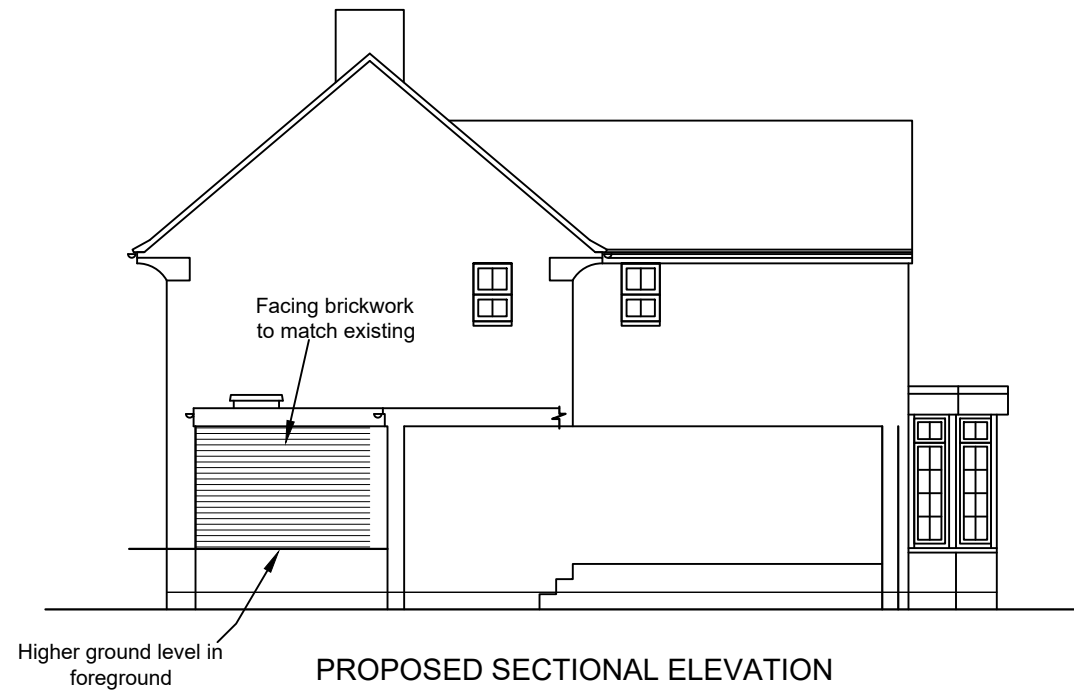

PROPOSED SECTIONAL ELEVATION

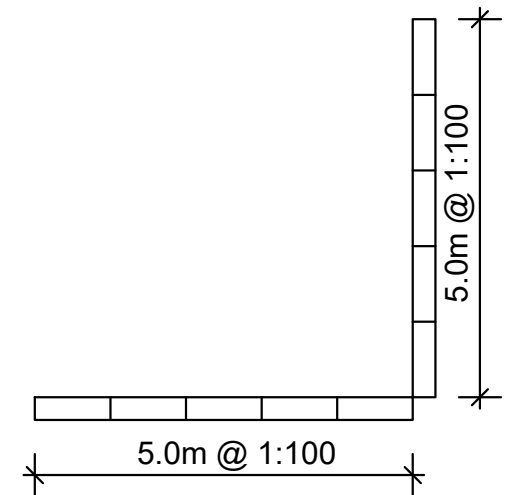

B	Proposed side/front extension enlarged.	26.09.22
A	Materials to front added.	21.06.21
Rev.	Description.	Date.

AT Design (Welwyn) Ltd  
 Architectural Design Services  
 22 School Lane, Welwyn, Herts AL6 9PH  
 Tel: 07931703297 - email: adamtrigg@hotmail.com

Title: Proposed alterations  
 7 Blakemere Road, Welwyn Garden City  
 Hertfordshire, AL8 7PQ  
 Proposed elevations

Scale : 1:100 at A3  
 Date : March 2021  
 Drawn by: AT

Drg.No: AT964-05B