



Site Plan 1:200

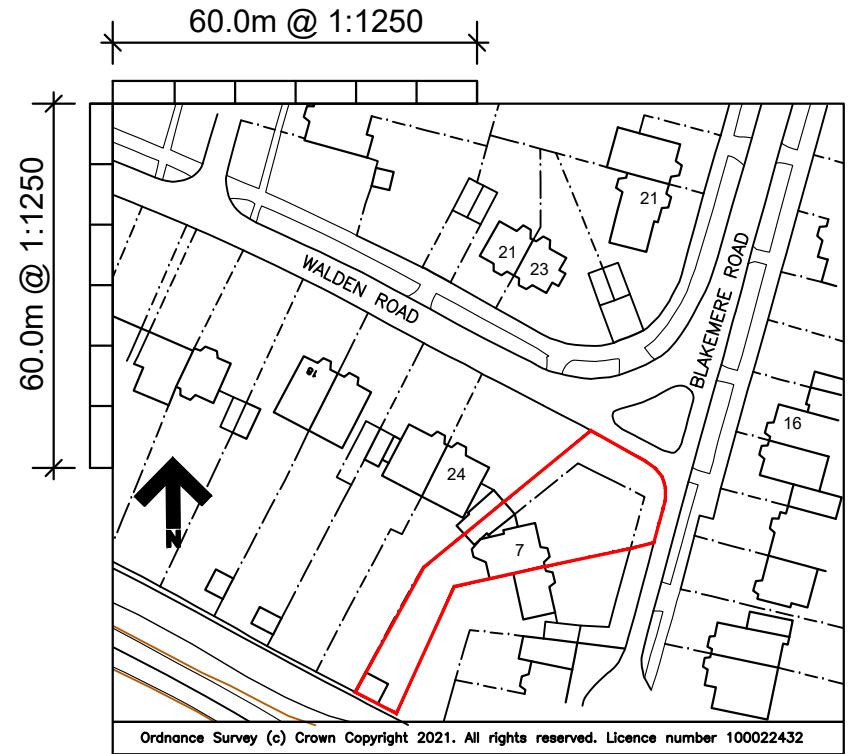

Site location plan 1:1250

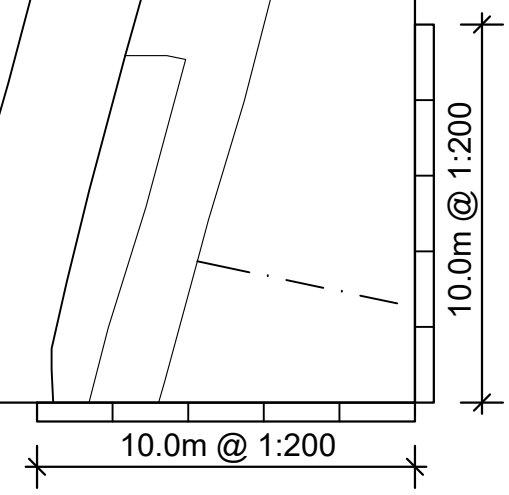

B	Proposal enlarged	26.09.22
A	Outbuilding removed.	21.06.21
Rev.	Description.	Date.

AT Design (Welwyn) Ltd
 Architectural Design Services
 22 School Lane, Welwyn, Herts AL6 9PH
 Tel: 07931703297 - email: adamtrigg@hotmail.com

Title: Proposed alterations
 7 Blakemere Road, Welwyn Garden City
 Hertfordshire, AL8 7PQ
 Site plan and location plan

Scale : 1:200 at A3
 Date : March 2021
 Drawn by: AT
 Drg.No: AT964-01B