



ROOF PLAN

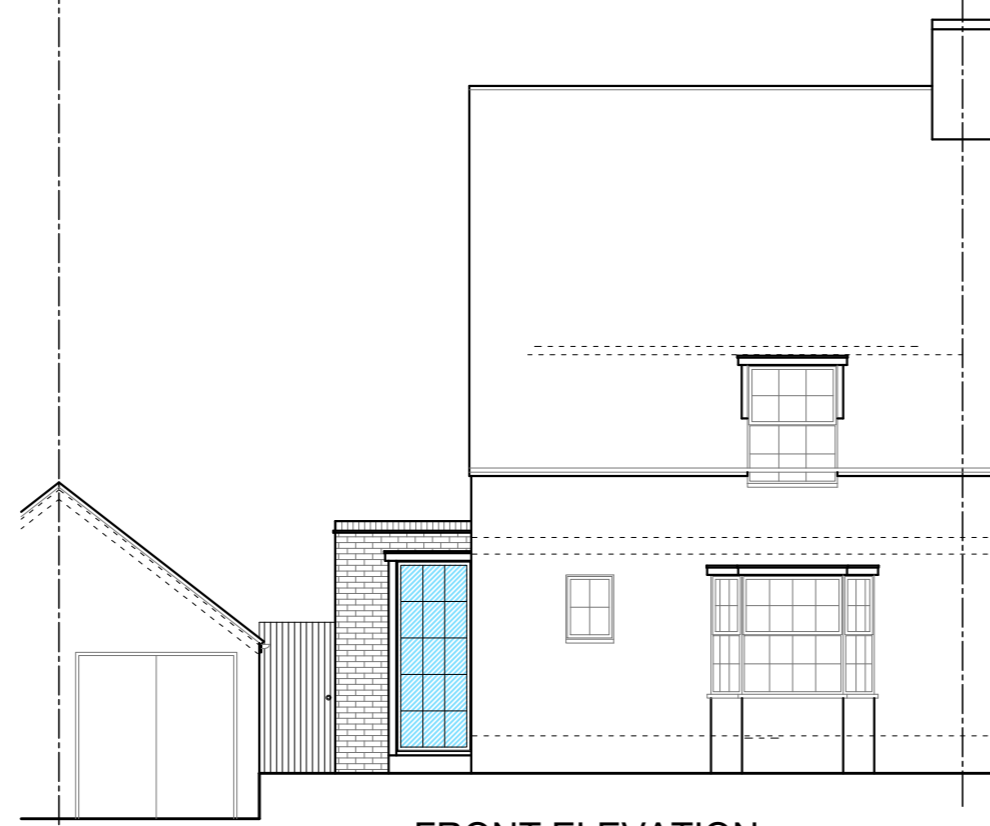

FRONT ELEVATION

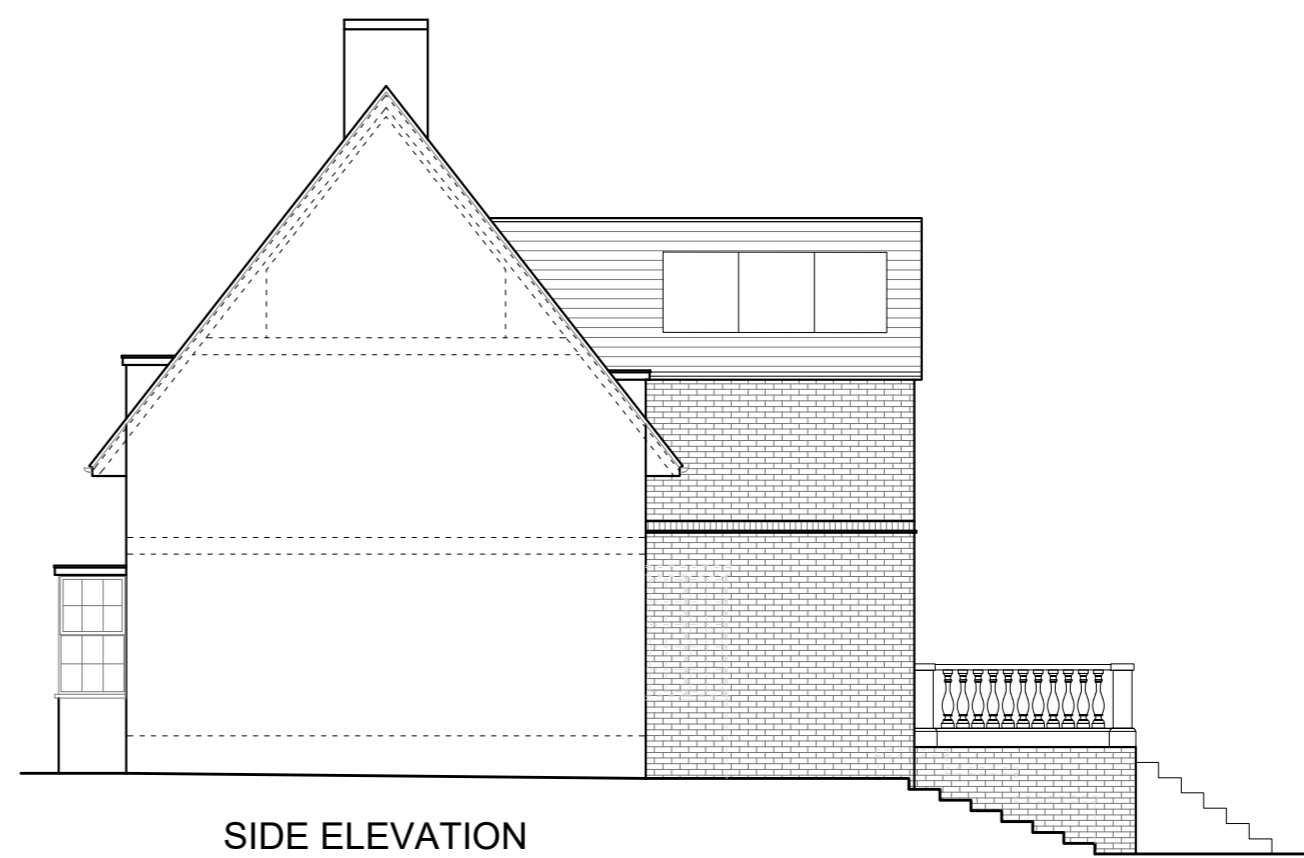


SIDE ELEVATION




REAR ELEVATION




SIDE ELEVATION

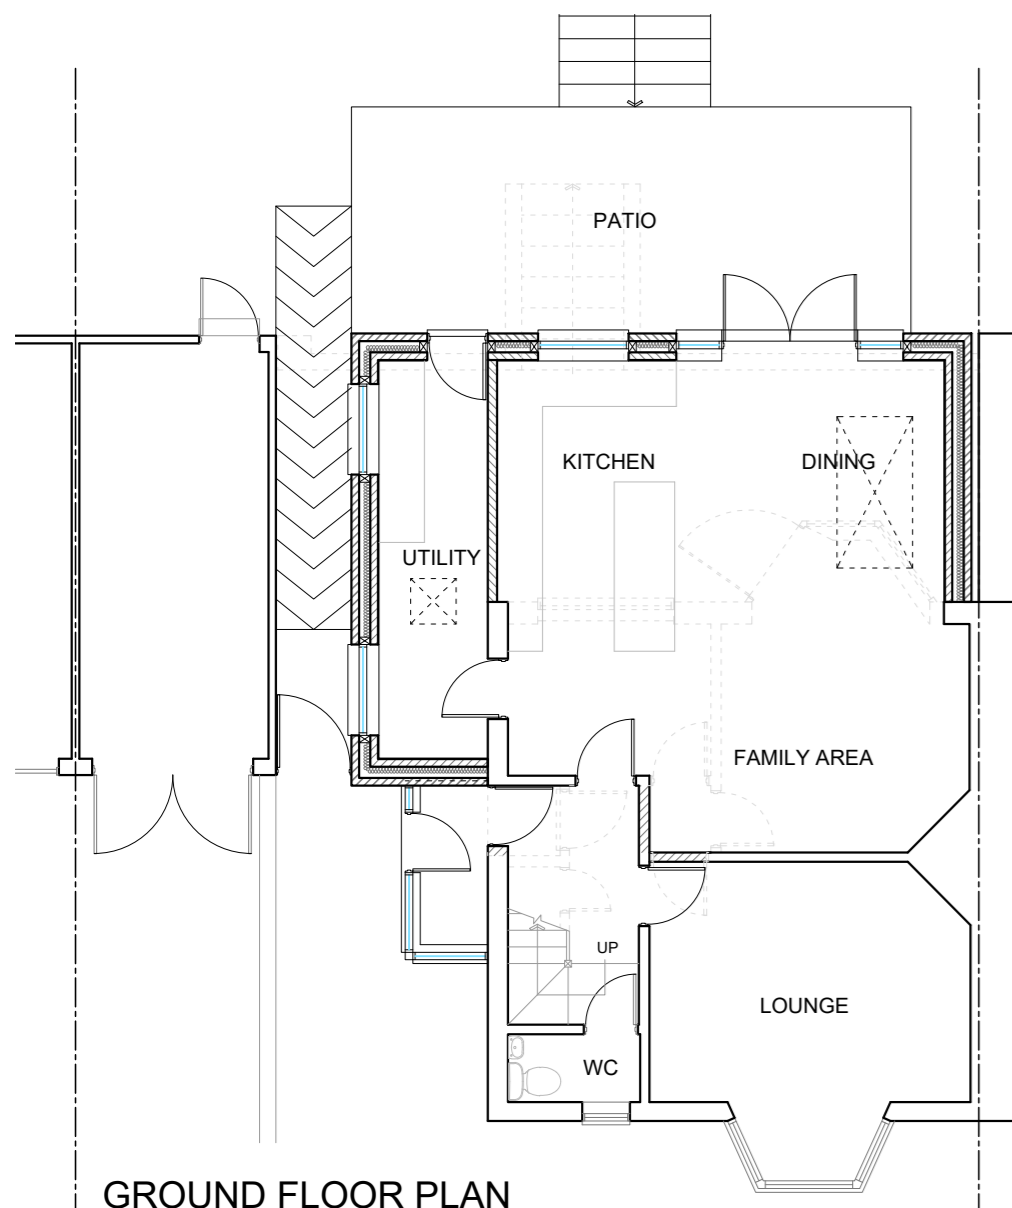


GROUND FLOOR PLAN

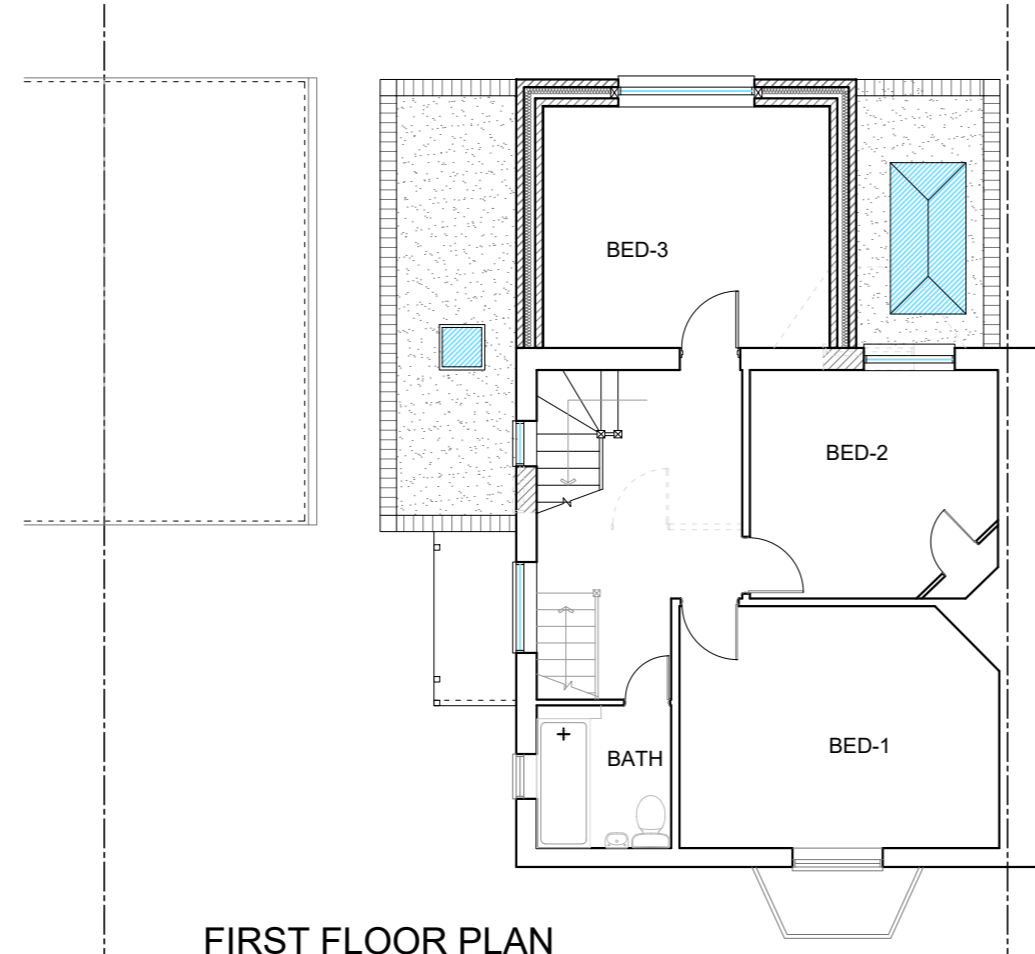

FIRST FLOOR PLAN

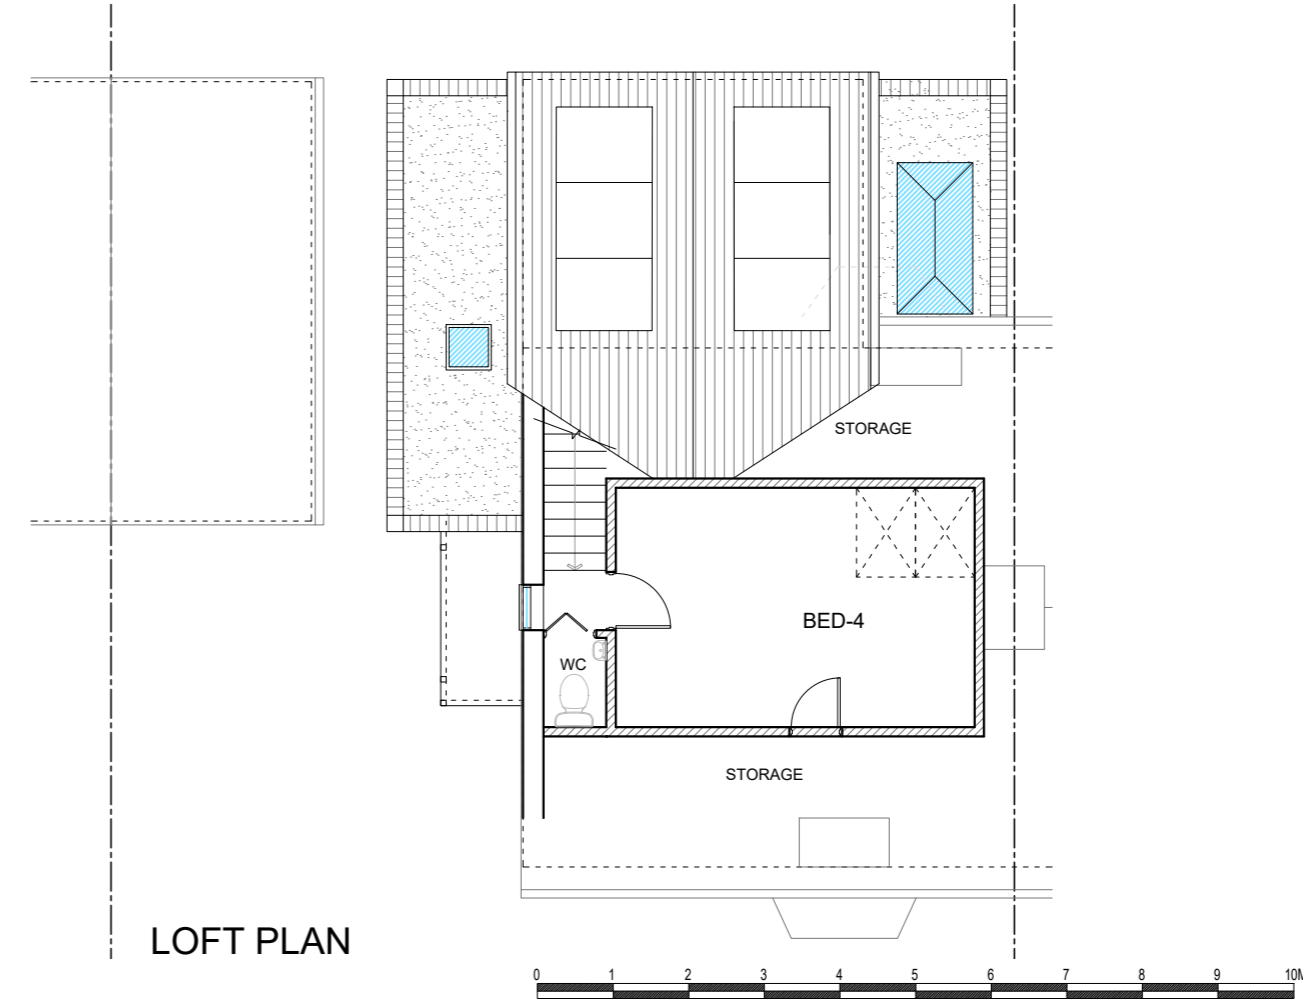

LOFT PLAN

 

THIS DRAWING PRINTED ON A2 SIZE PAPER



Home Extension Designs

HOME EXTENSION DESIGNS
 60 BRIDGE ROAD EAST
 WELWYN GARDEN CITY
 HERTS AL7 1JU
 tel : 01707 393971
 fax : 01707 393980
 e:stuartc@hed.co.uk

Project: 16 Walden Road,
 Welwyn Garden City

Drawing Title: PROPOSED PLANS AND ELEVATIONS

Drawn By: ALI Scale: 1:100 Date: July 2022

Dwg Status: PLANNING Checked:

Drawing No: 5592-P01 Revision: B

