

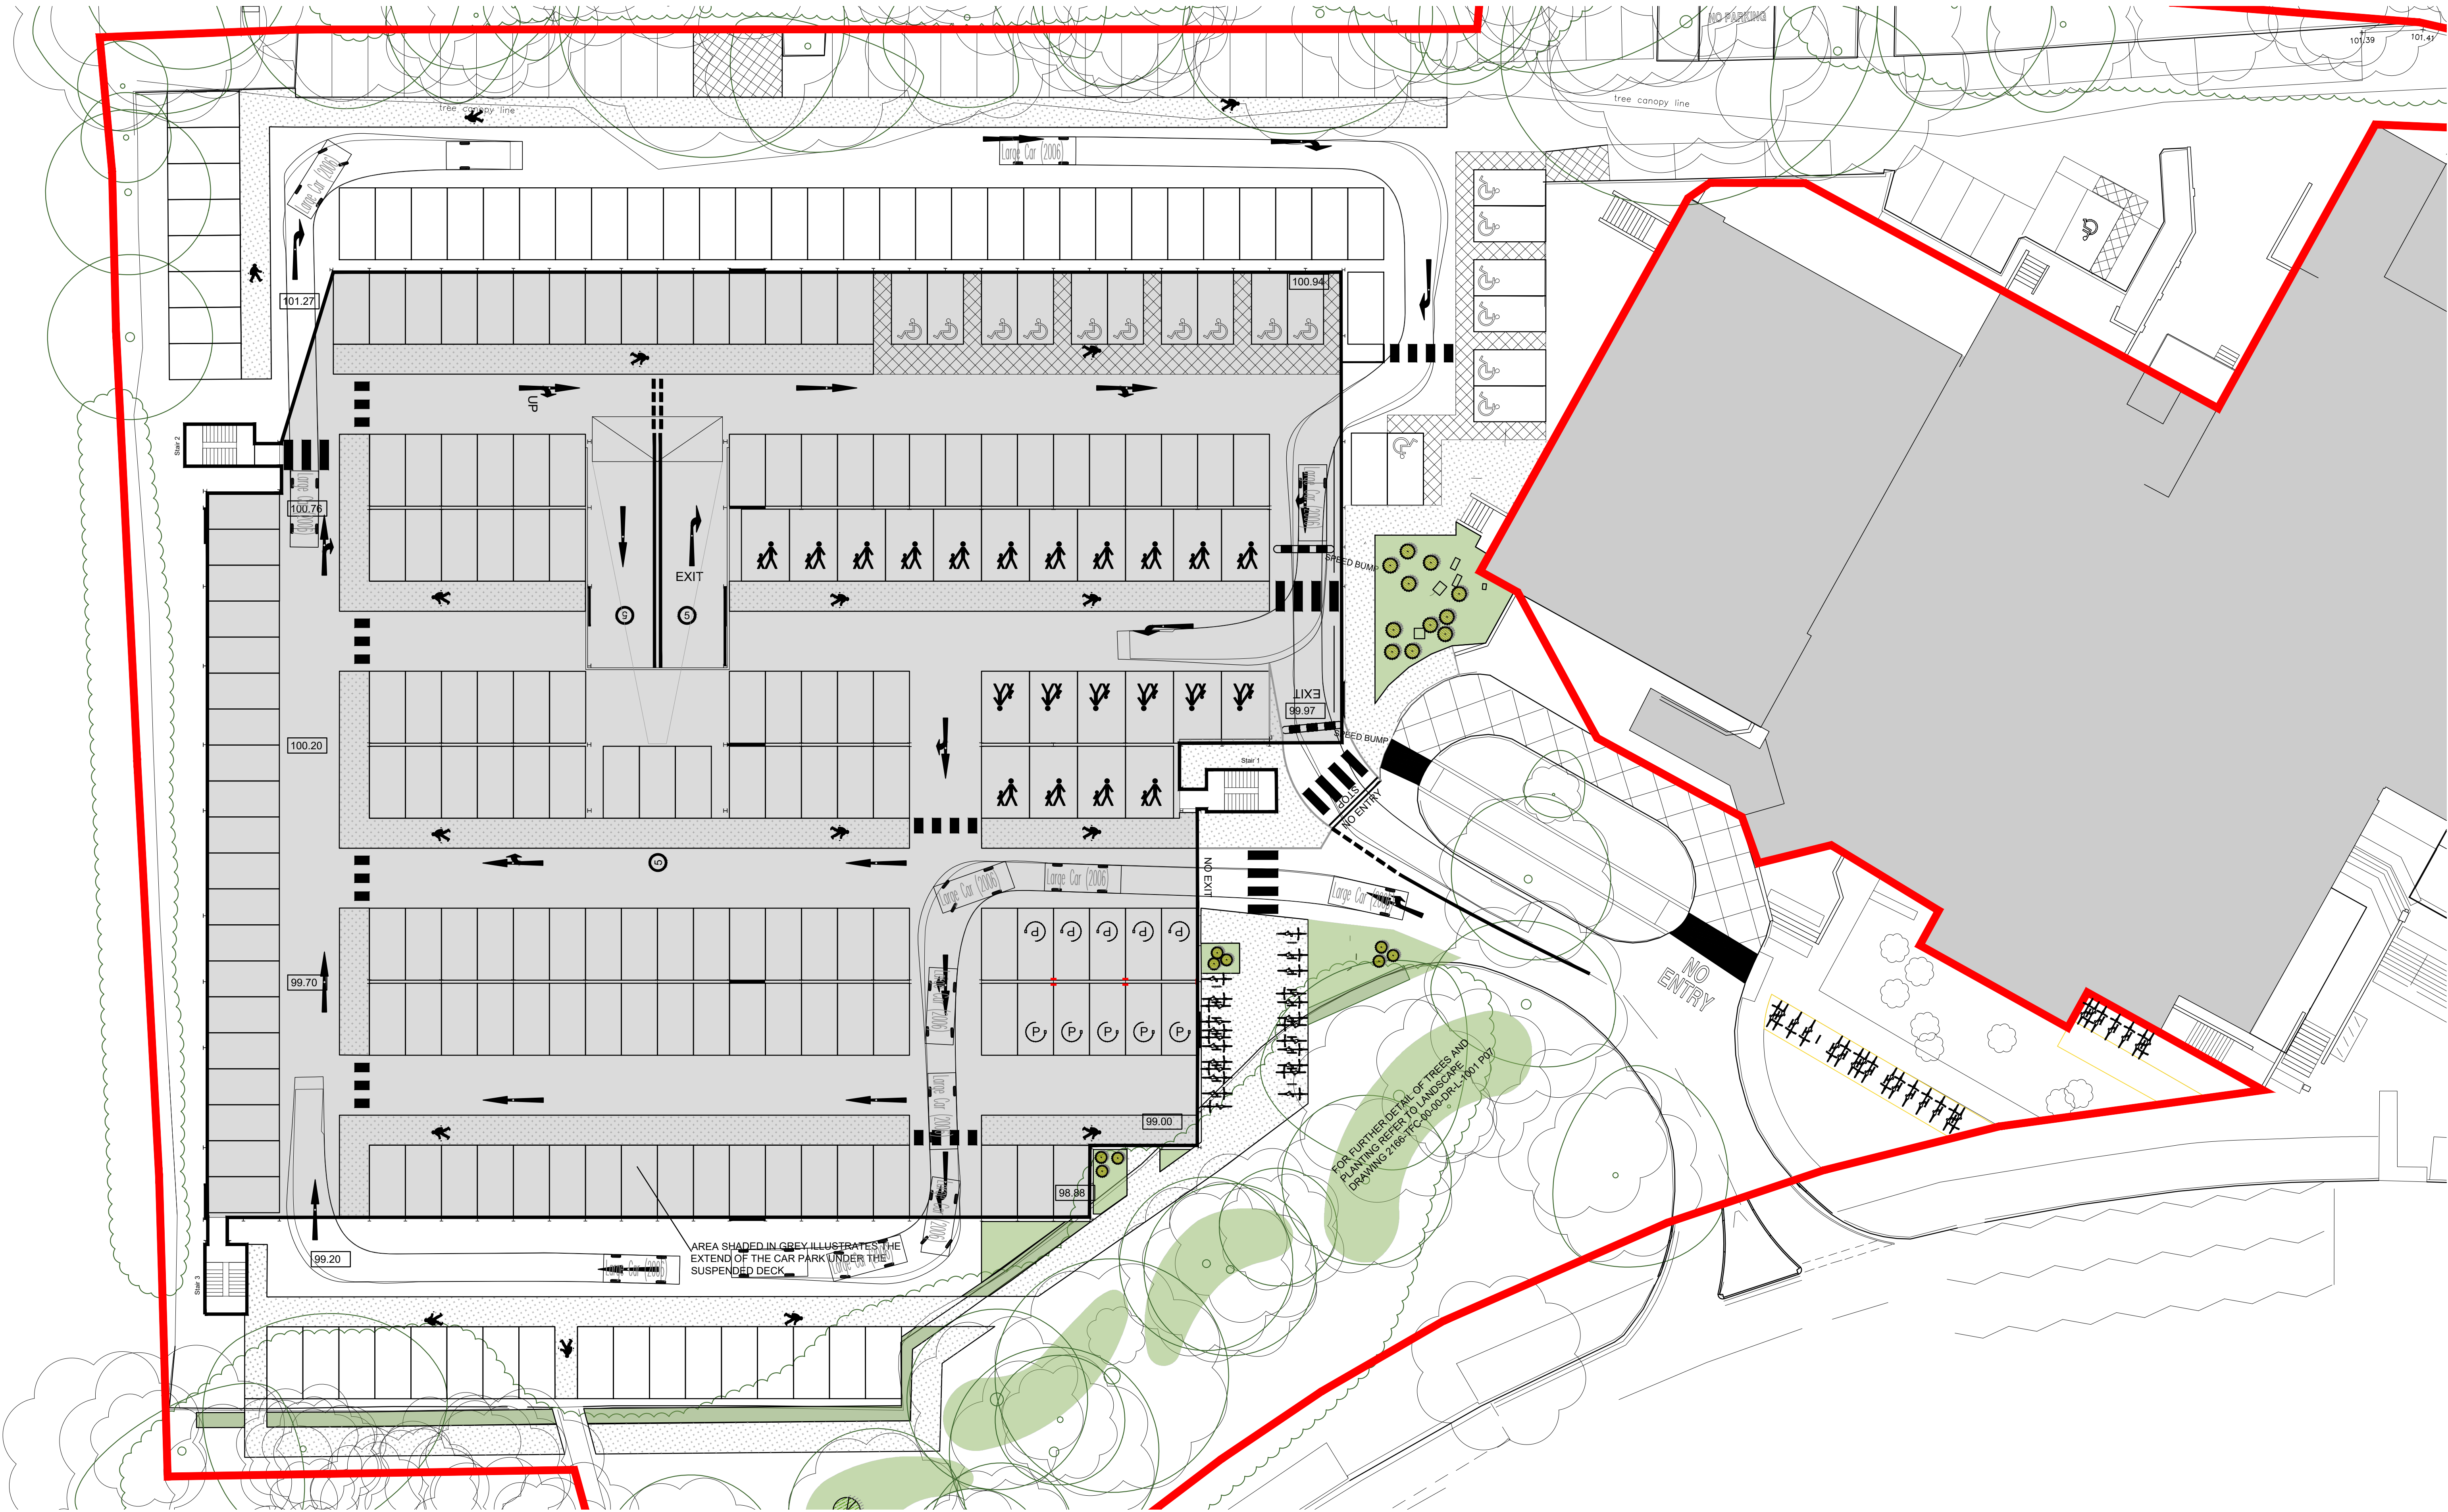


 

Proposed Ground Floor - 1:200 @ A1

- Notes:
- All drawings are subject to Planning and Building Control consent.
 - The details shown are for design intent purposes only and are subject to further design development with suppliers and sub-contractors
 - Proposals subject to consultation and approval from Local Authority Building Control or an Approved Inspector
 - All setting out dimensions should be checked on-site prior to construction and any discrepancies and/or omissions should be reported to the Architect immediately

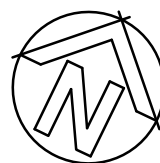

Rev. Date Details

Drawn Chkd

A 14.07.21 Cycle parking amended		DH DH	
Rev.	Date	Details	Drawn Chkd
Drawn By:	Date:	Checked By:	Date:
AH	29.03.21	DH	29.03.21

Issued for:

PLANNING

Drawing:
Proposed Ground Floor Plan
With Vehicle Tracking

Project No:
20025

Scale:
1:200 @A1

Dwg No:
P025

Rev: A

Project/Client:
Campus West Car Park
Welwyn Garden City

BrightSPACE
architects

27 Glasshouse Studios, Fryern Court Road, Fordingbridge, Hampshire, SP6 1QX
T: (01425) 655806
www.brightspacearchitects.com
© BrightSpace Architects Ltd. Contractors must work only to figured dimensions which are to be checked on site.
Registered Office: 17 Northover Rd, Romington, Lymington, Hampshire, SO41 8GU. Registered Number: 07990008