



This drawing to be read in accordance with the specification/Bills of Quantities and related drawings.

No Dimensions to be scaled from this drawing. All stated dimensions to be verified on site and the Architect notified of any discrepancies.

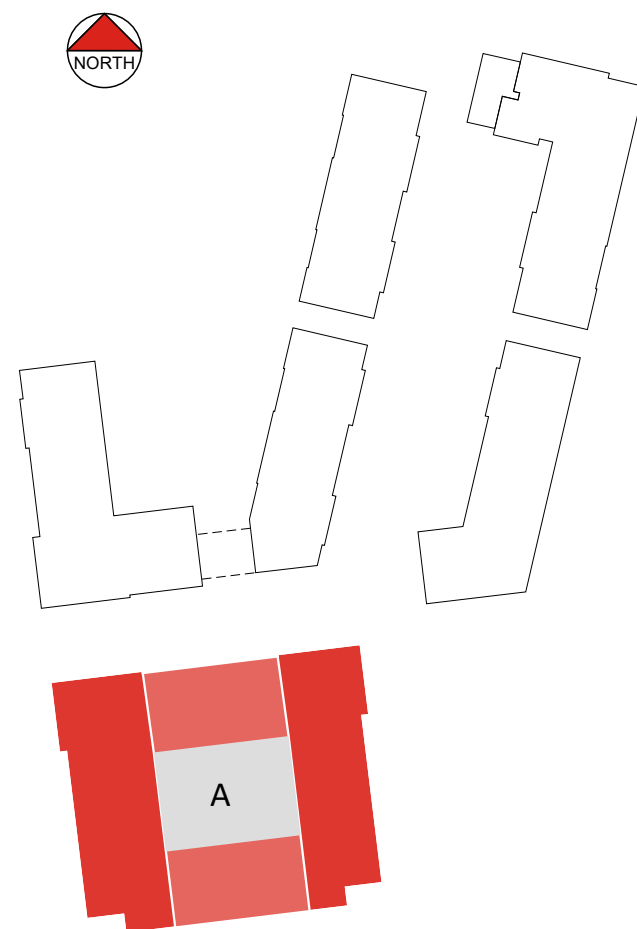

NORTH ELEVATION (College Way)

 

EAST ELEVATION



SOUTH ELEVATION



WEST ELEVATION

FOR PLANNING

Project
PROPOSED DEVELOPMENT

CAMPUS EAST
WELWYN GARDEN CITY

Title
FLAT BLOCK A
ELEVATIONS 1

Scale 1:200	@ A1	Date SEP 2022
Drawn AR		Checked RC
Drawing Number 8375/P150.5	Revision A	

Saunders
Architecture + Urban Design