
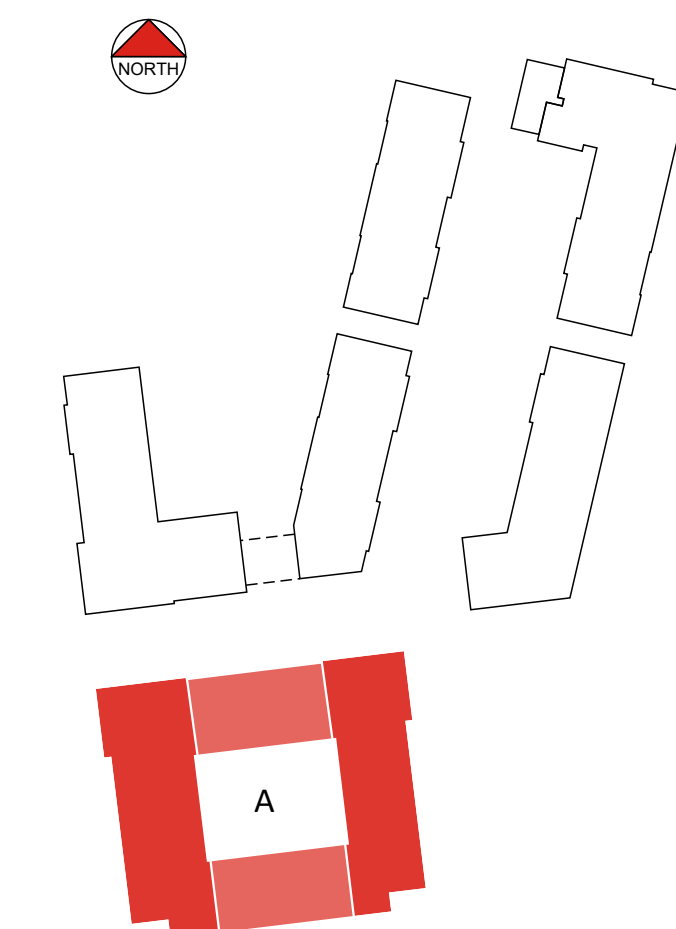


This drawing to be read in accordance with the specification/Bills of Quantities and related drawings.

No Dimensions to be scaled from this drawing. All stated dimensions to be verified on site and the Architect notified of any discrepancies.

 

KEY

- 1.5M CEILING HEIGHT
- 2.5M CEILING HEIGHT

### FOR PLANNING

Project  
PROPOSED DEVELOPMENT


CAMPUS EAST  
WELWYN GARDEN CITY

Title  
FLAT BLOCK A  
LEVEL 5 & ROOF PLAN  
PRIVATE

Scale	@ A1	Date
1:200		SEP 2022
Drawn		Checked
AR		RC

Drawing Number	Revision
8375/P150.4	A

**Saunders**  
Architecture + Urban Design

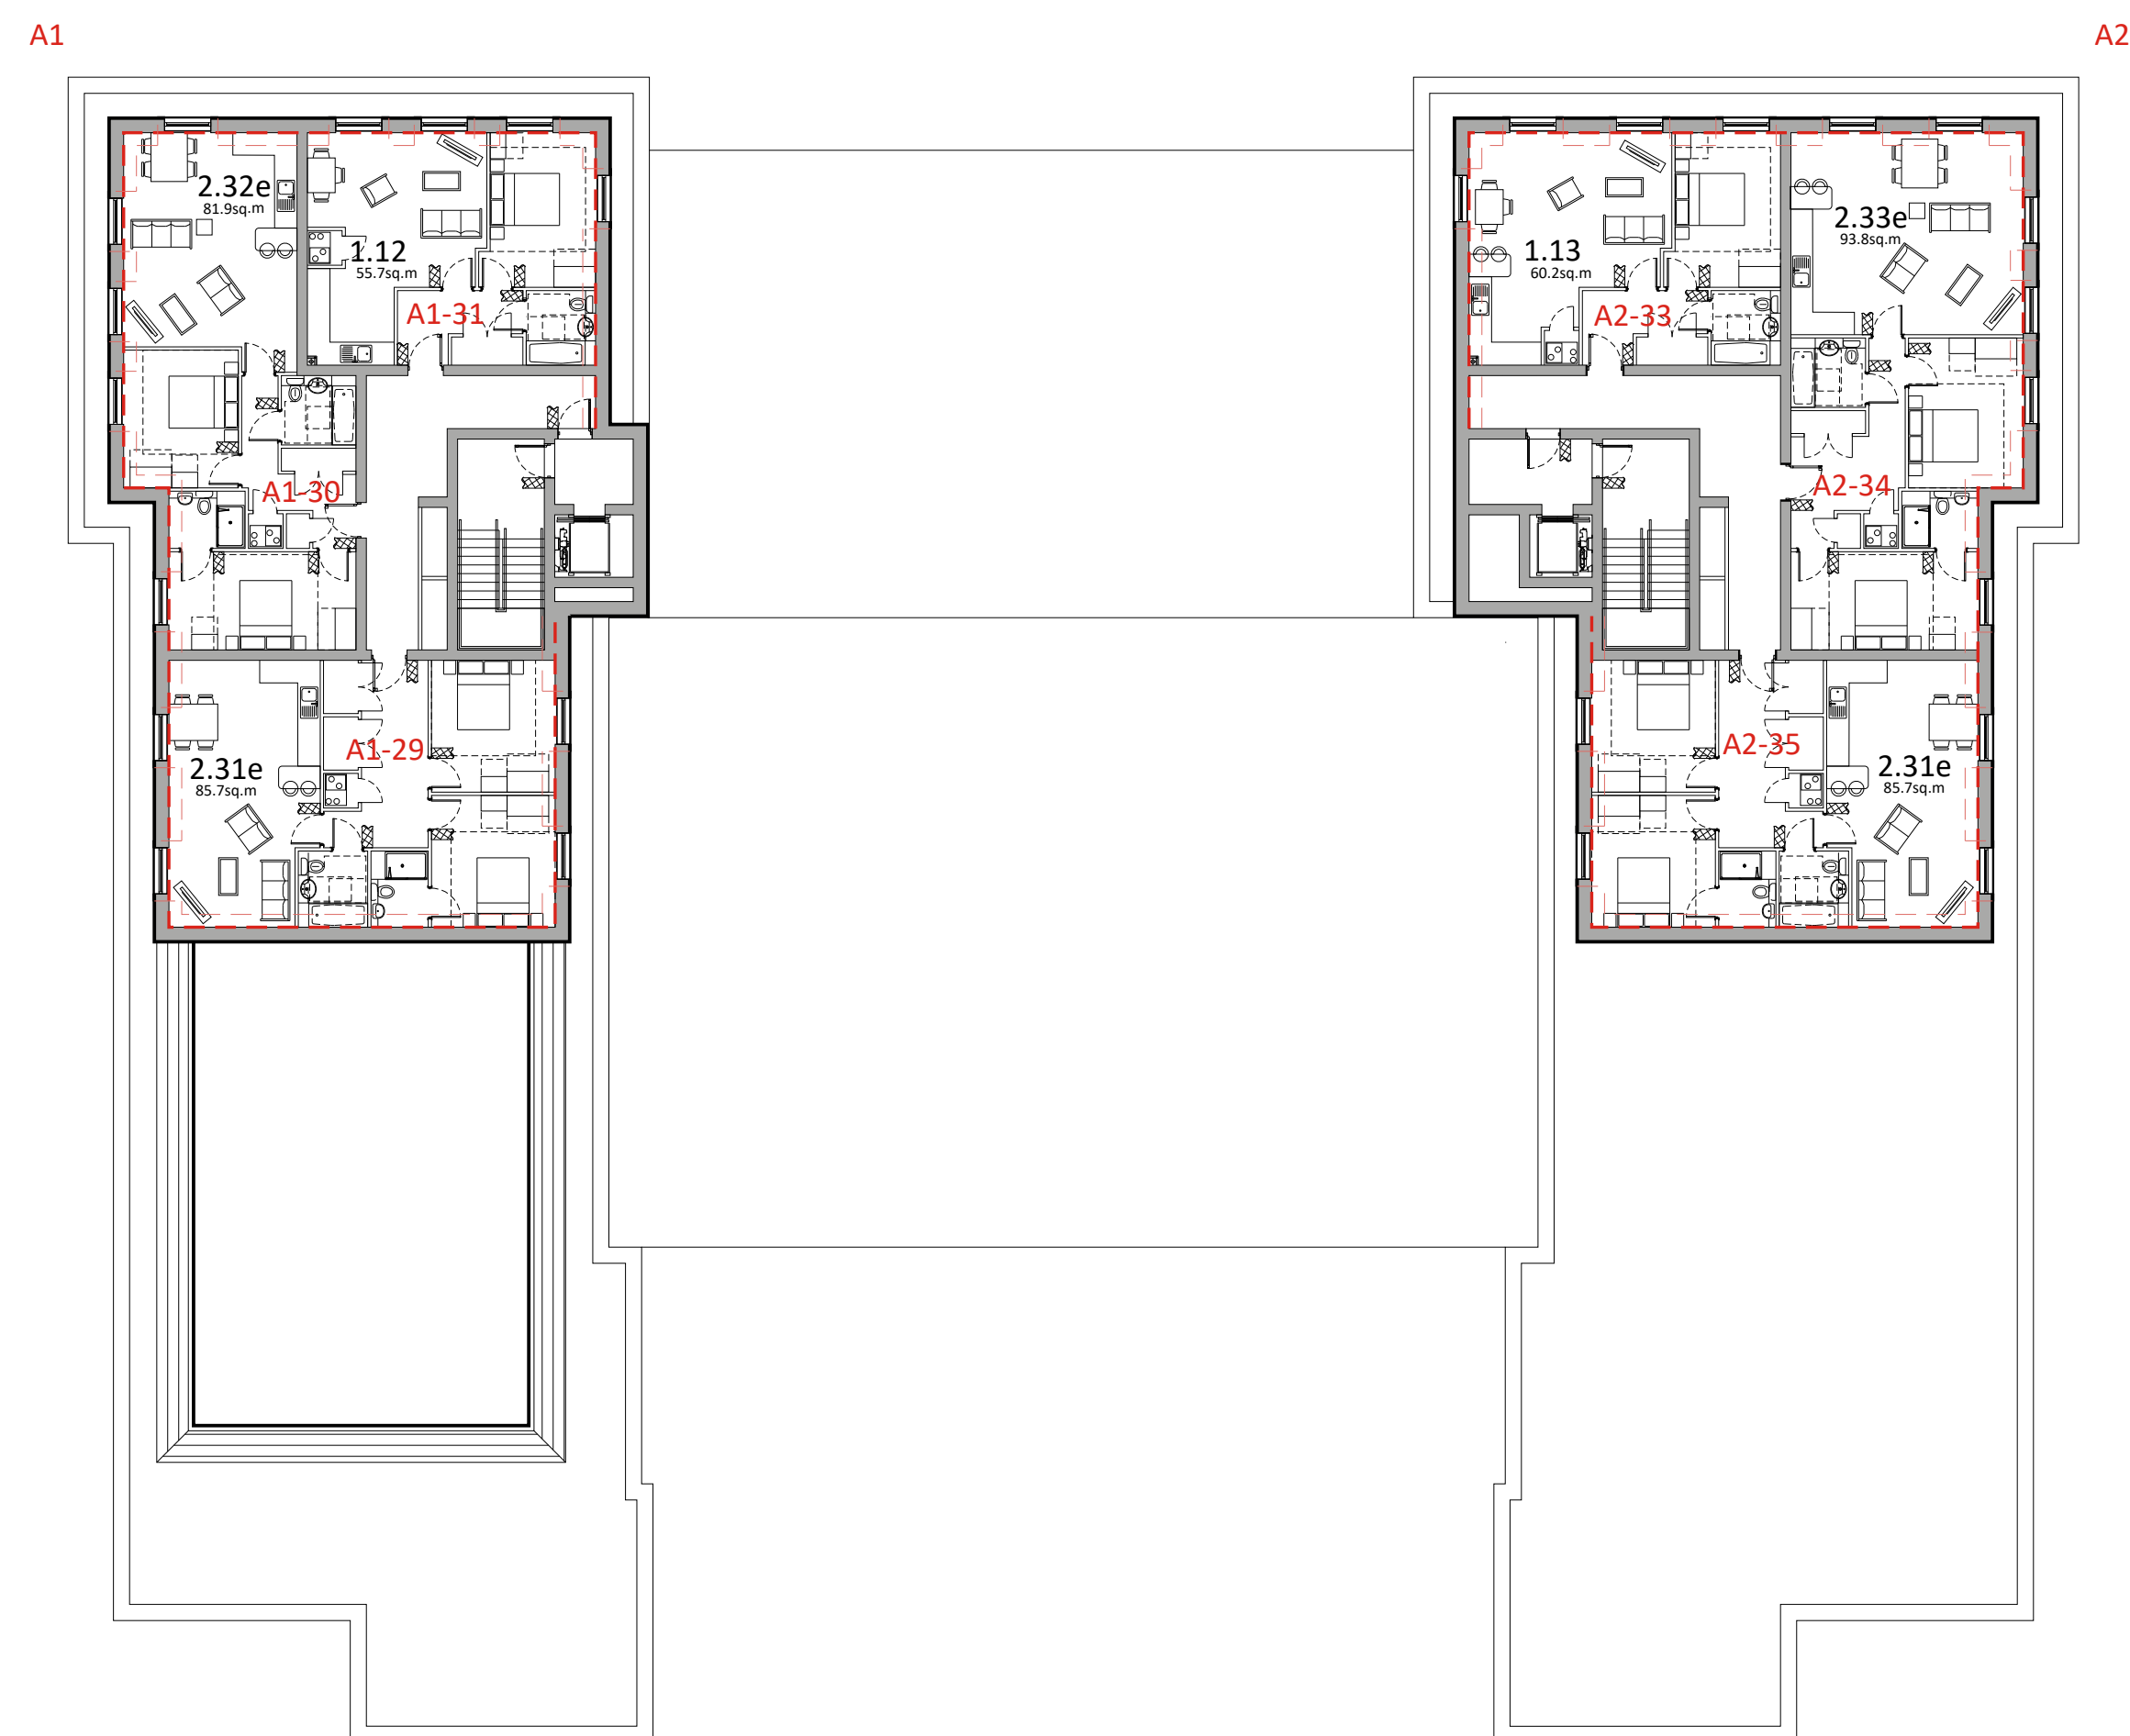

LEVEL 5



ROOF PLAN