

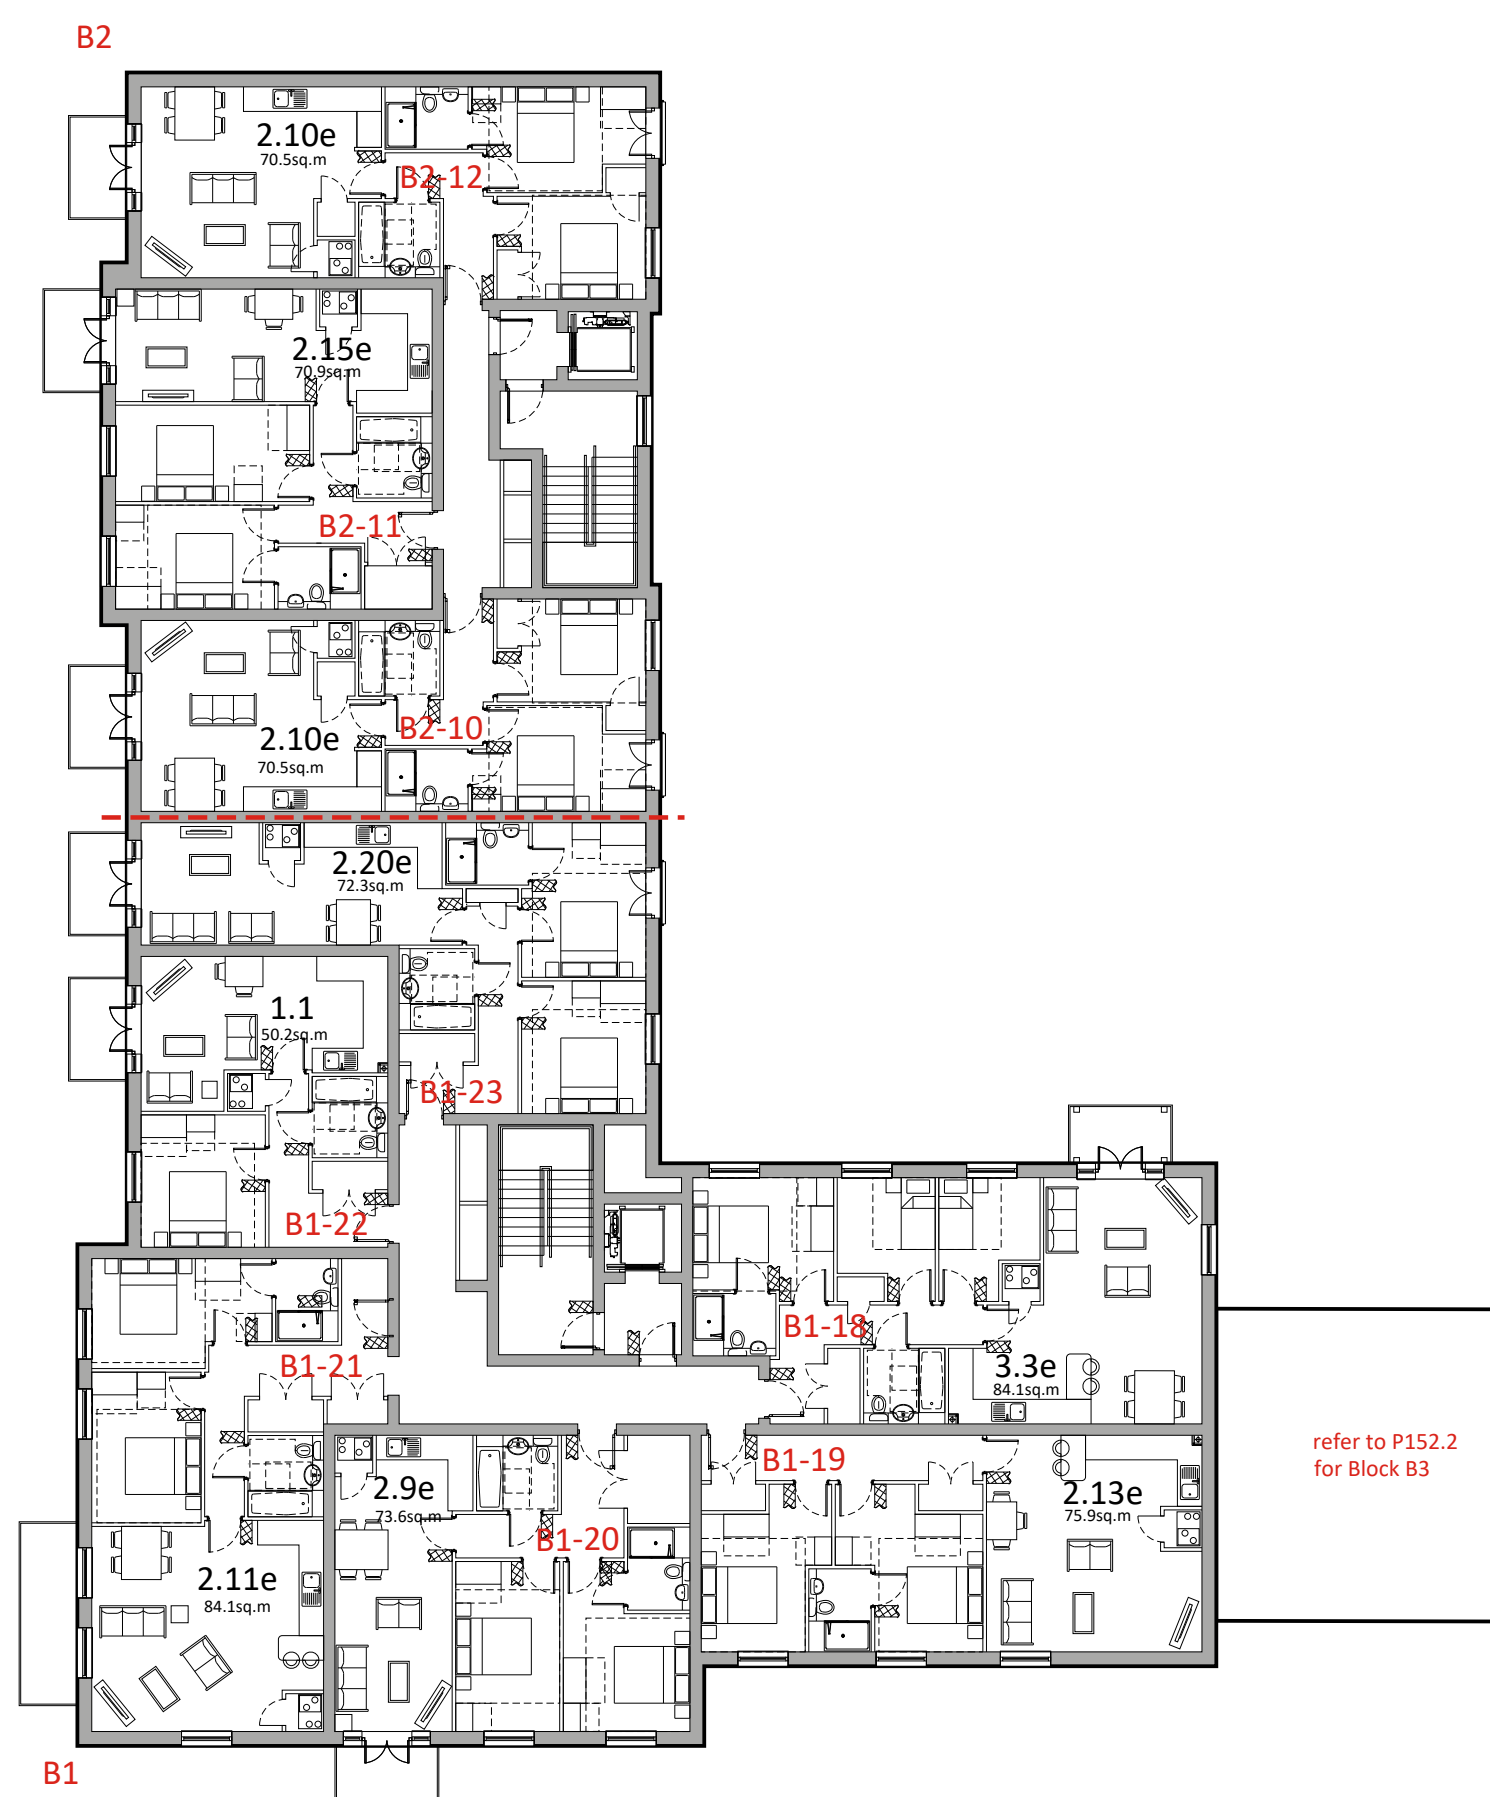
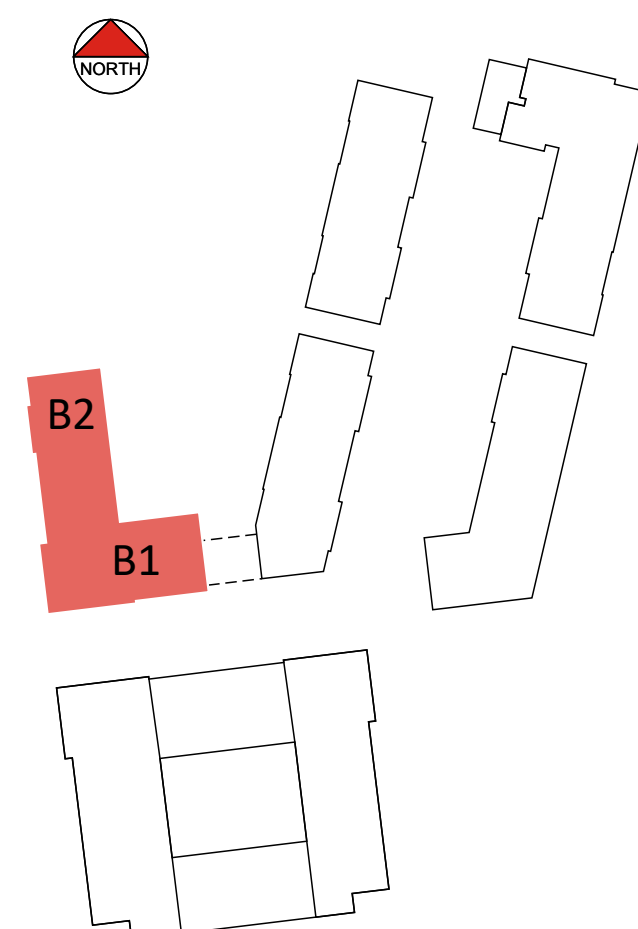


This drawing to be read in accordance with the specification/Bills of Quantities and related drawings.


No Dimensions to be scaled from this drawing. All stated dimensions to be verified on site and the Architect notified of any discrepancies.

 

LEVEL 3

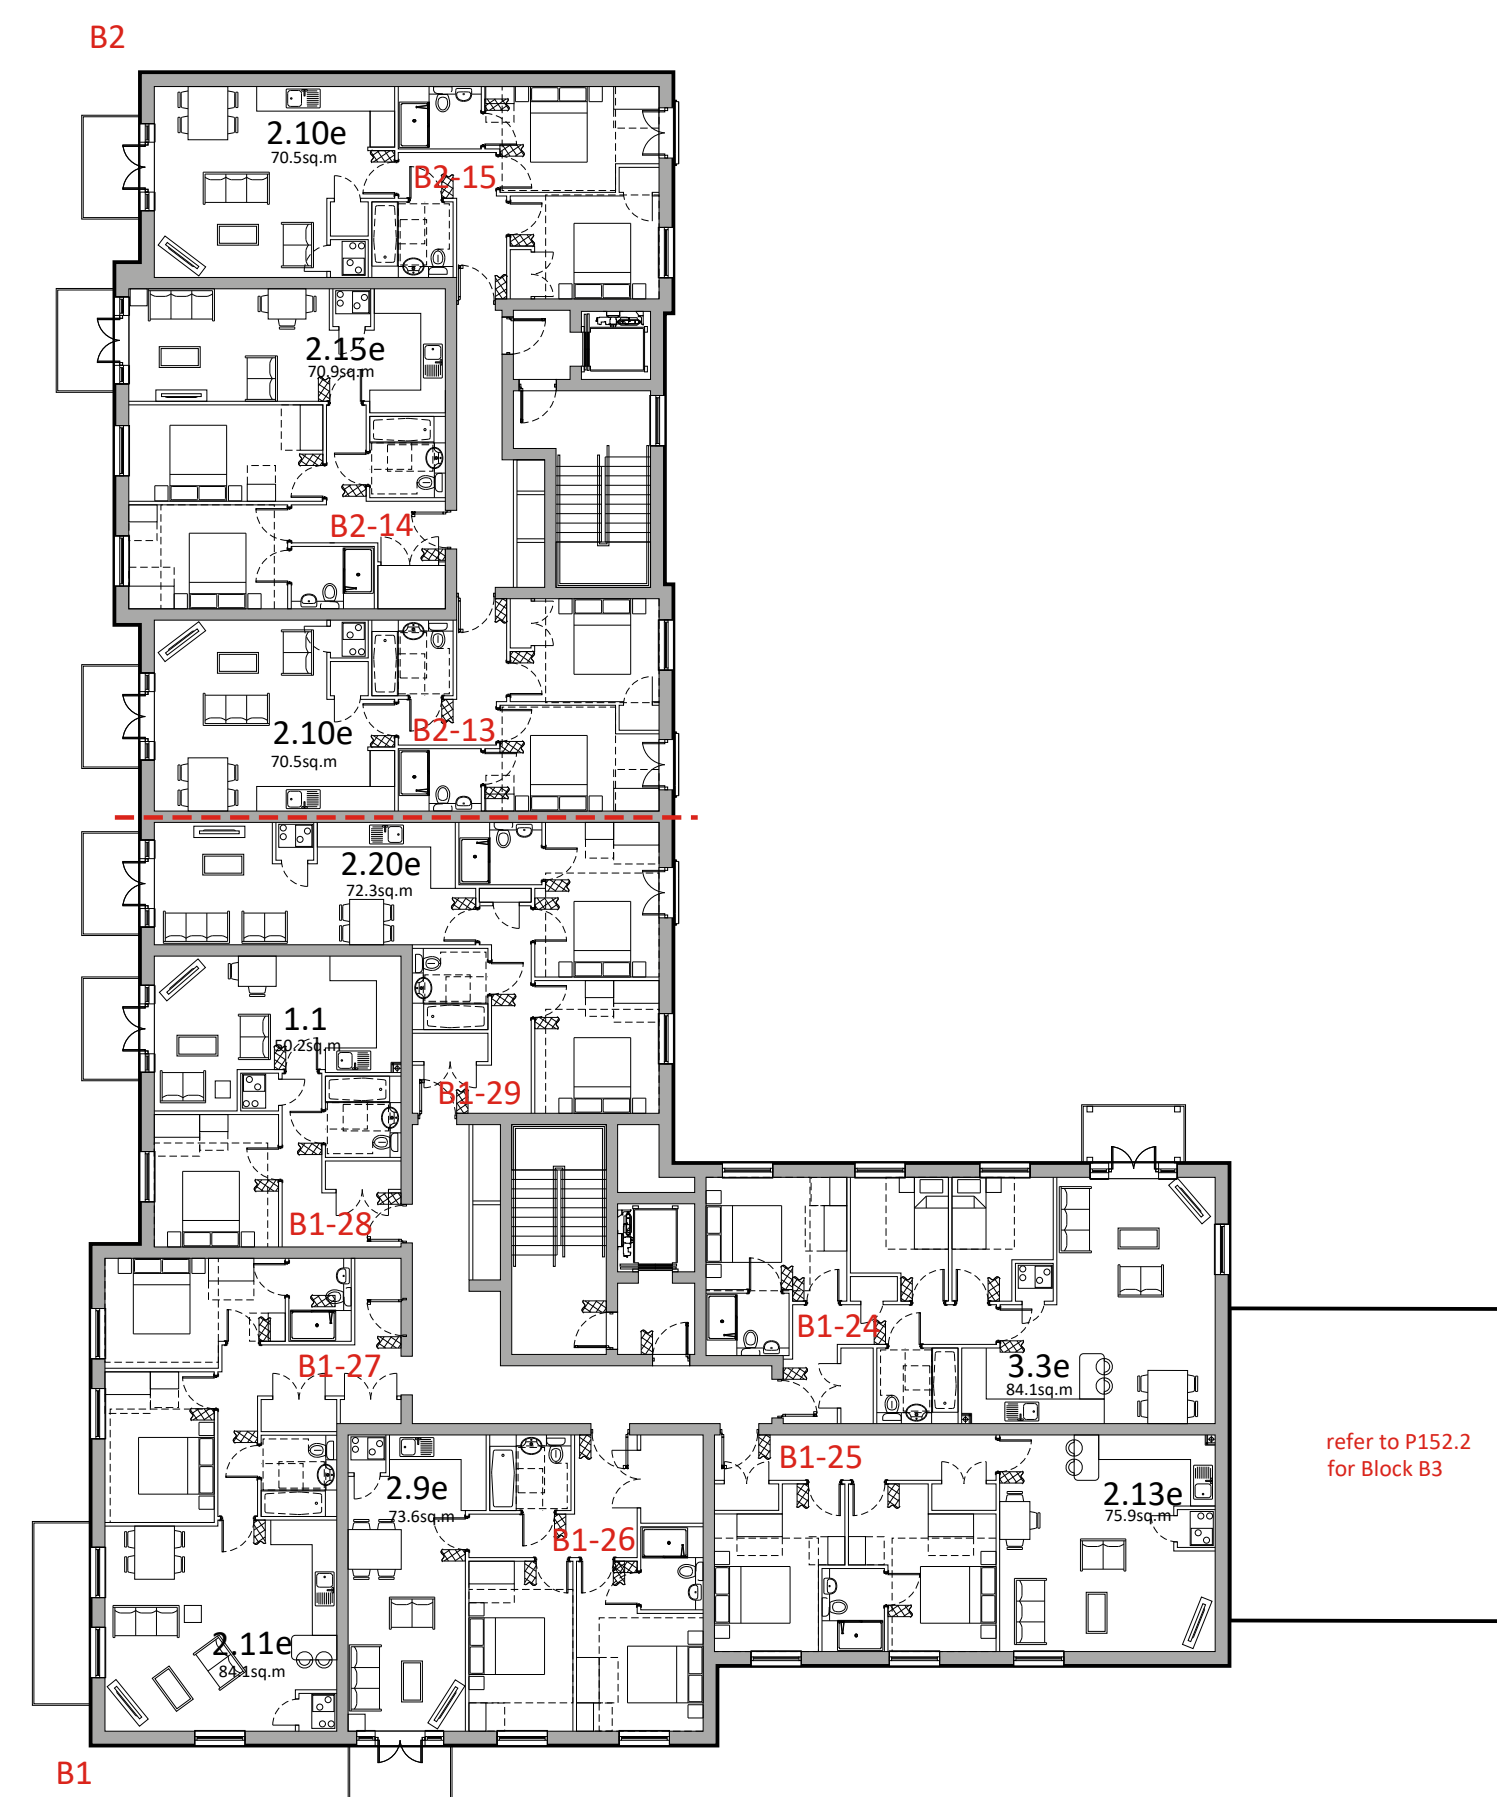

LEVEL 4

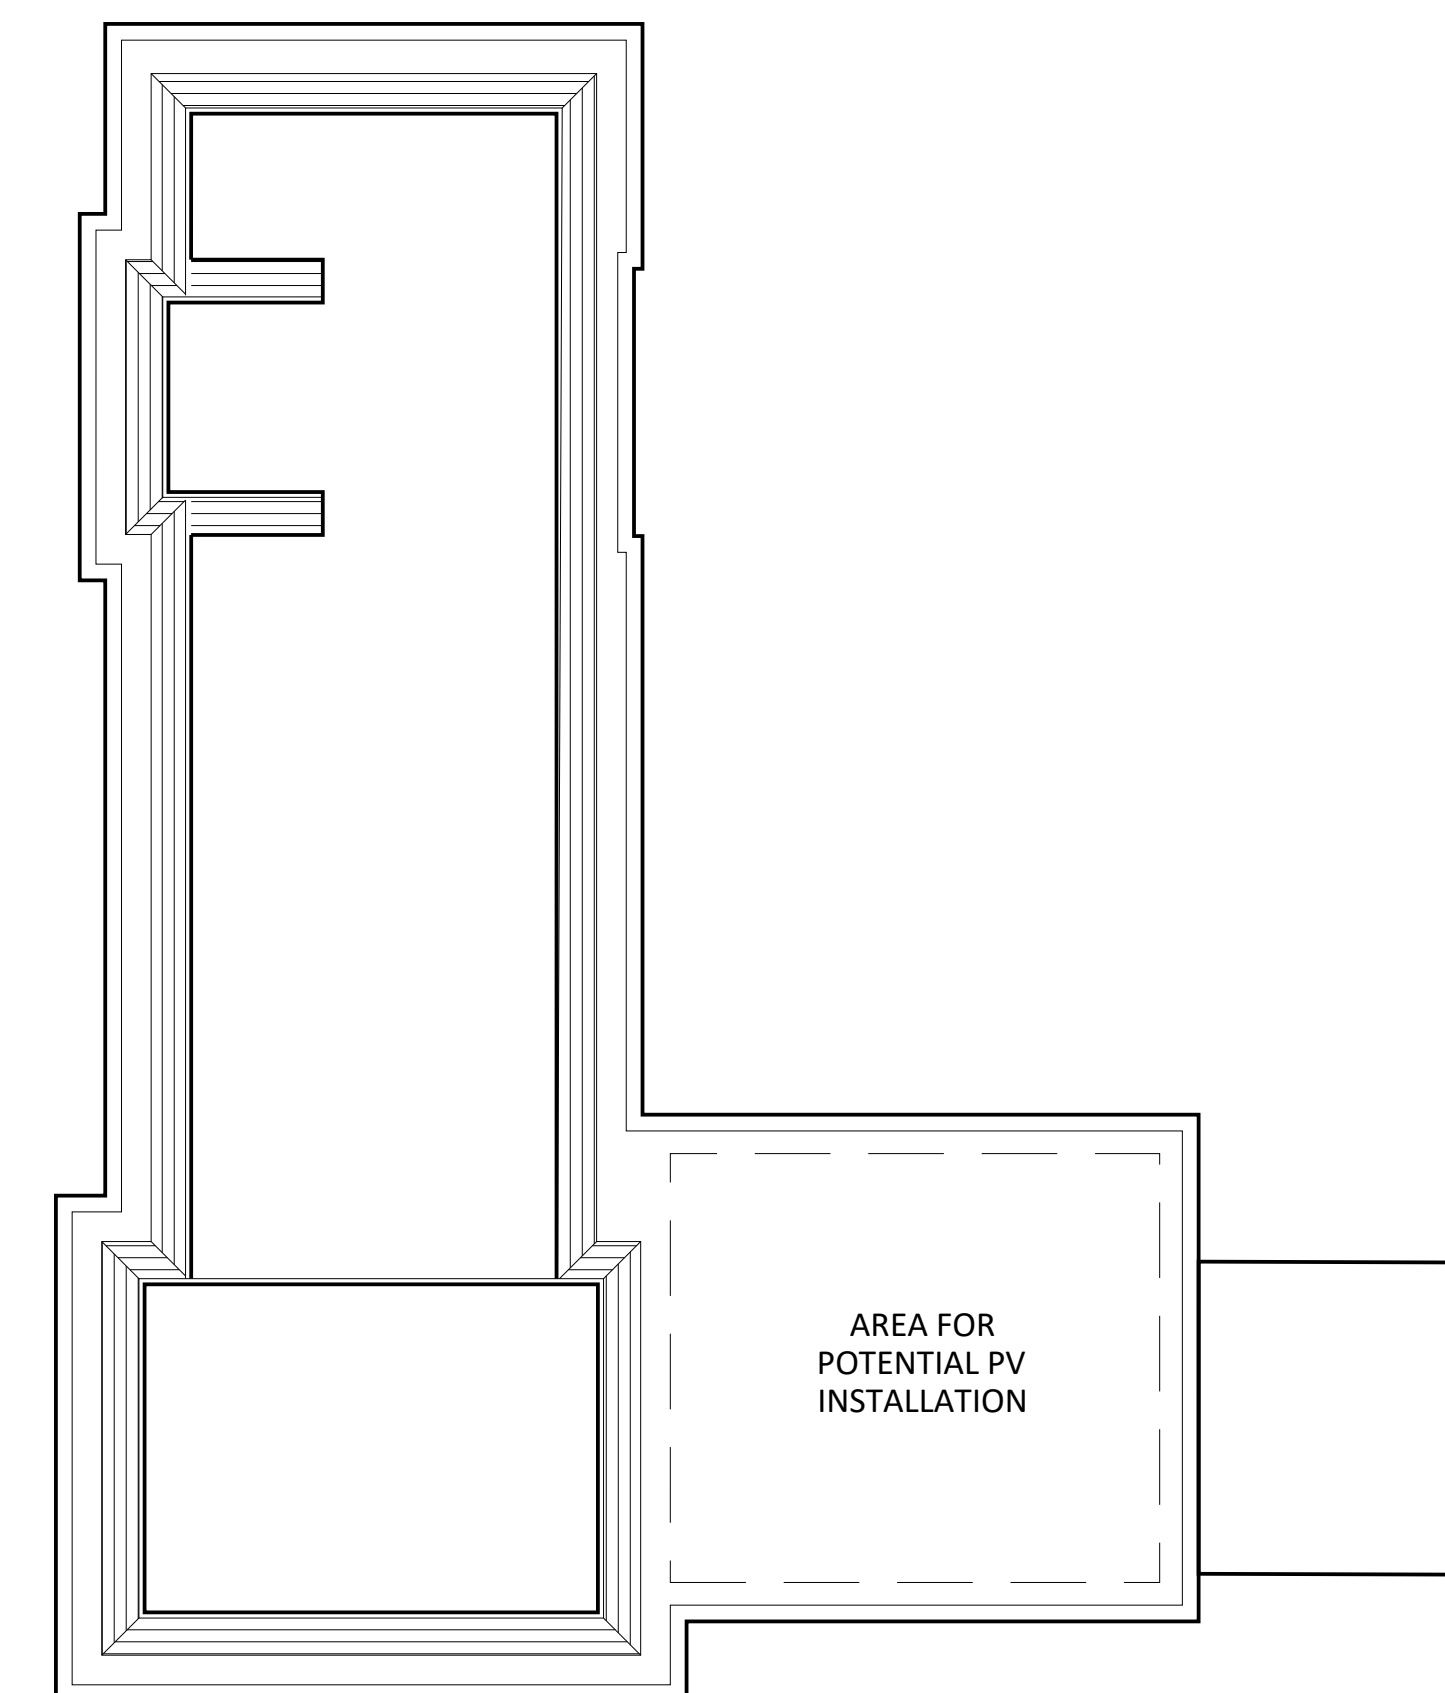

ROOF PLAN

**FOR PLANNING**

Project  
PROPOSED DEVELOPMENT

CAMPUS EAST  
WELWYN GARDEN CITY

Title  
FLAT BLOCKS B1 & B2  
LEVELS 3, 4 & ROOF PLAN  
PRIVATE + S/O B2 GF

Scale  
1:200 @ A1

Date  
SEP 2022

Drawn  
AR

Checked  
RC

Drawing Number  
8375/P151.2

Revision  
-

**Saunders**  
Architecture + Urban Design