

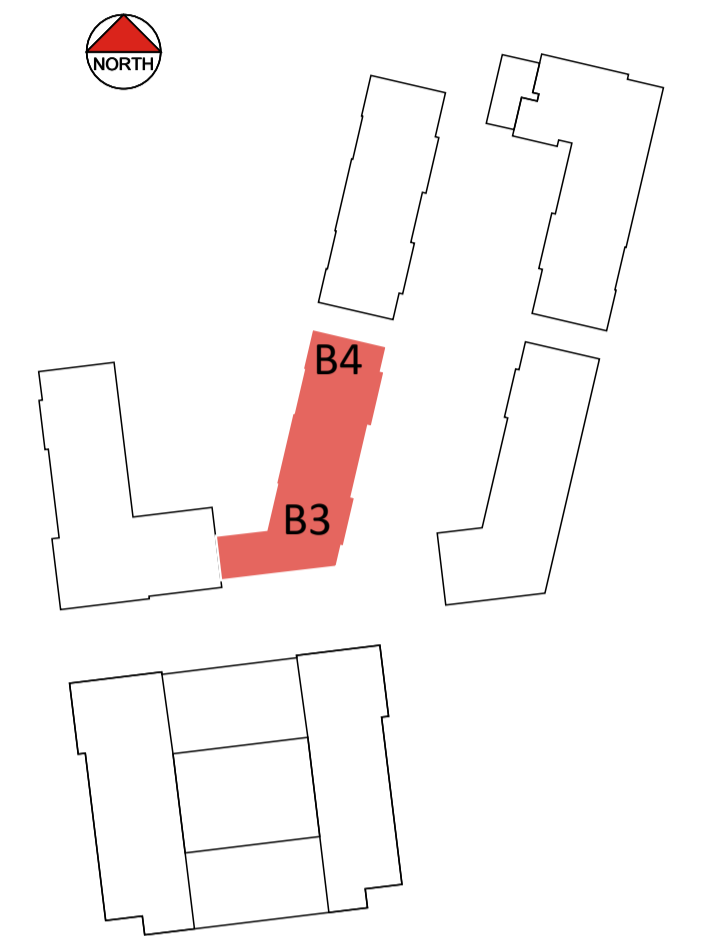


This drawing to be read in accordance with the specification/Bills of Quantities and related drawings.


No Dimensions to be scaled from this drawing. All stated dimensions to be verified on site and the Architect notified of any discrepancies.

 

LEVEL 3

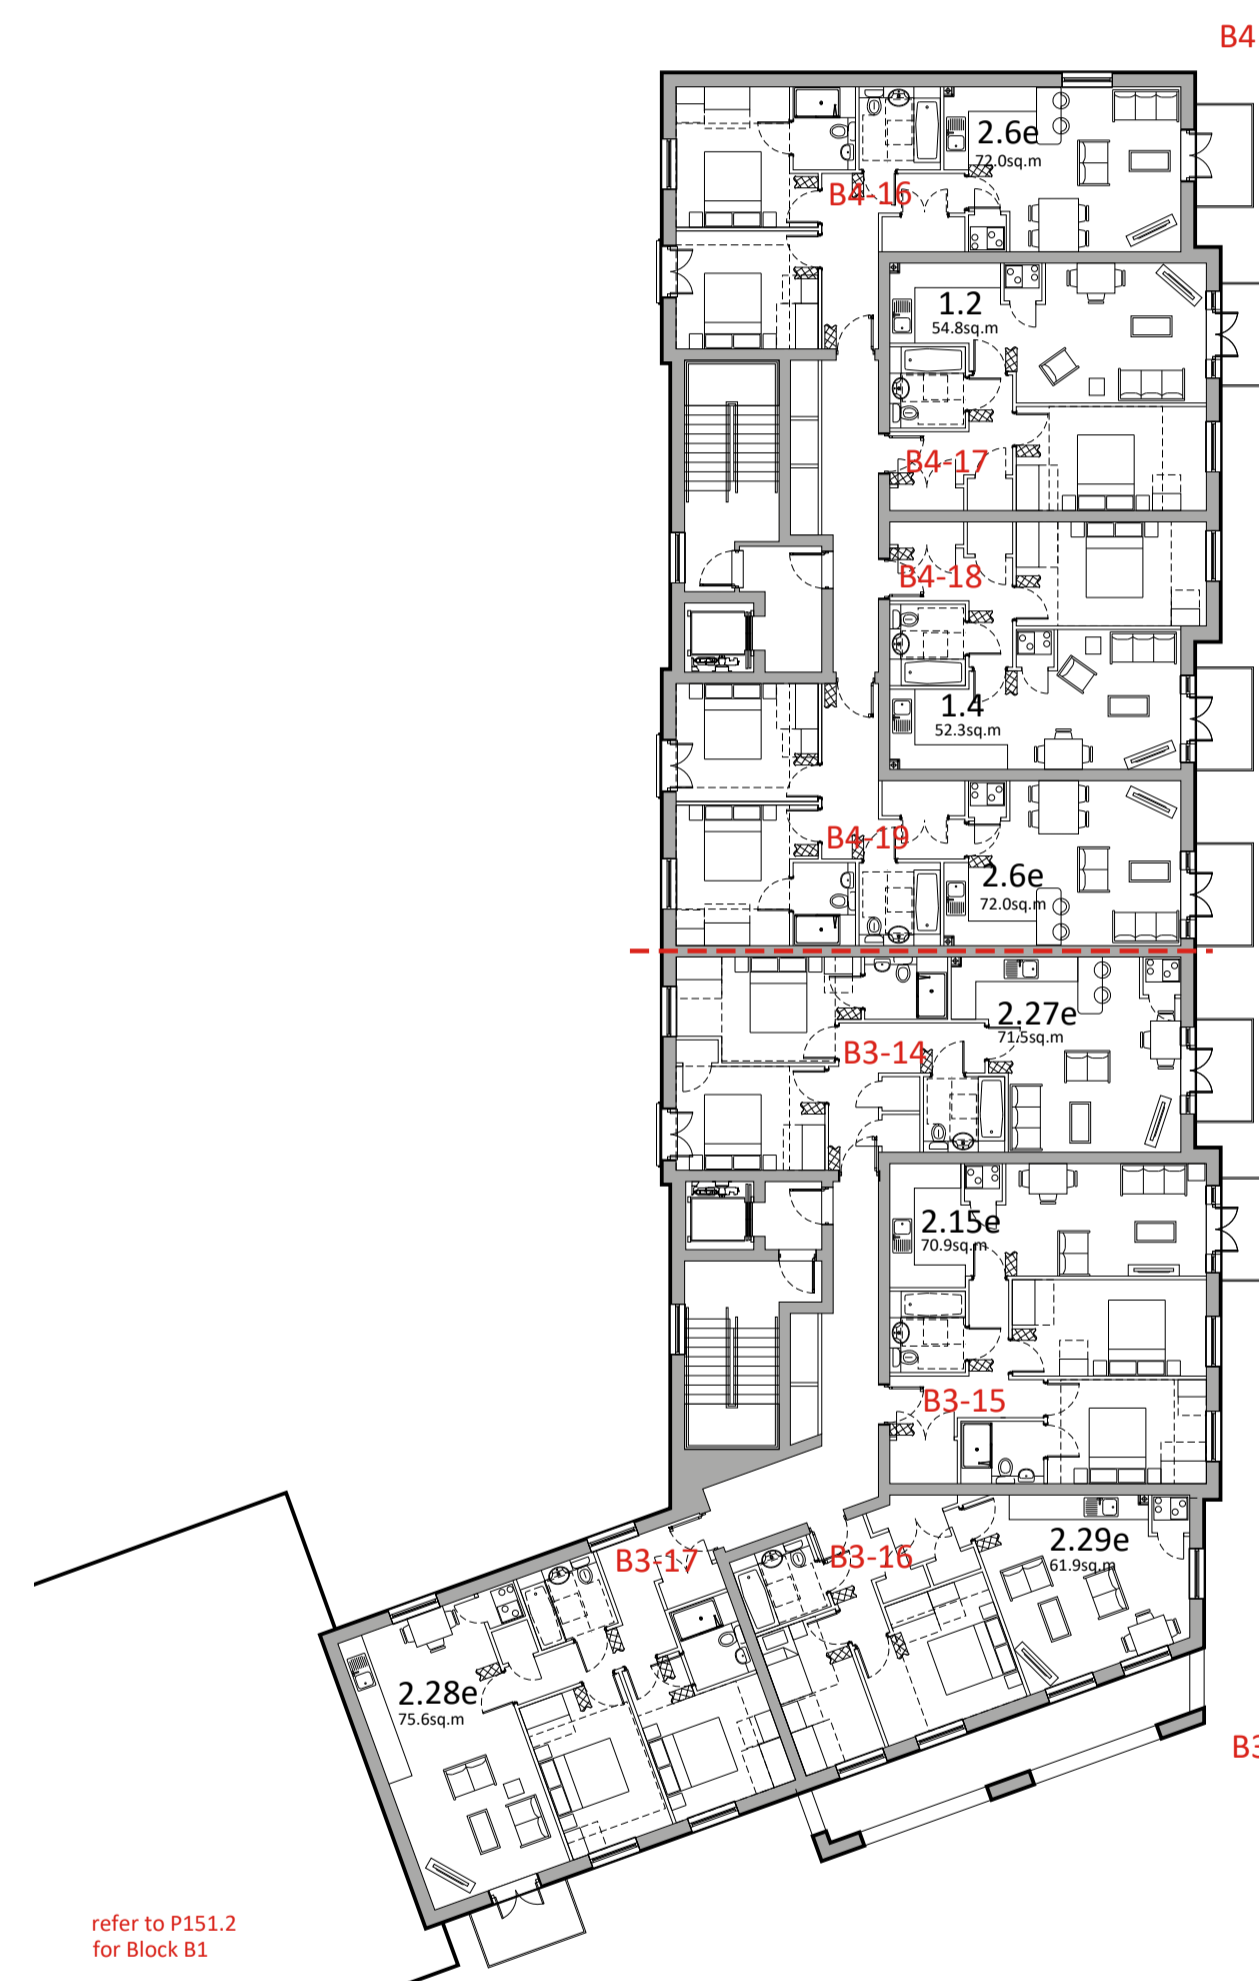

LEVEL 4

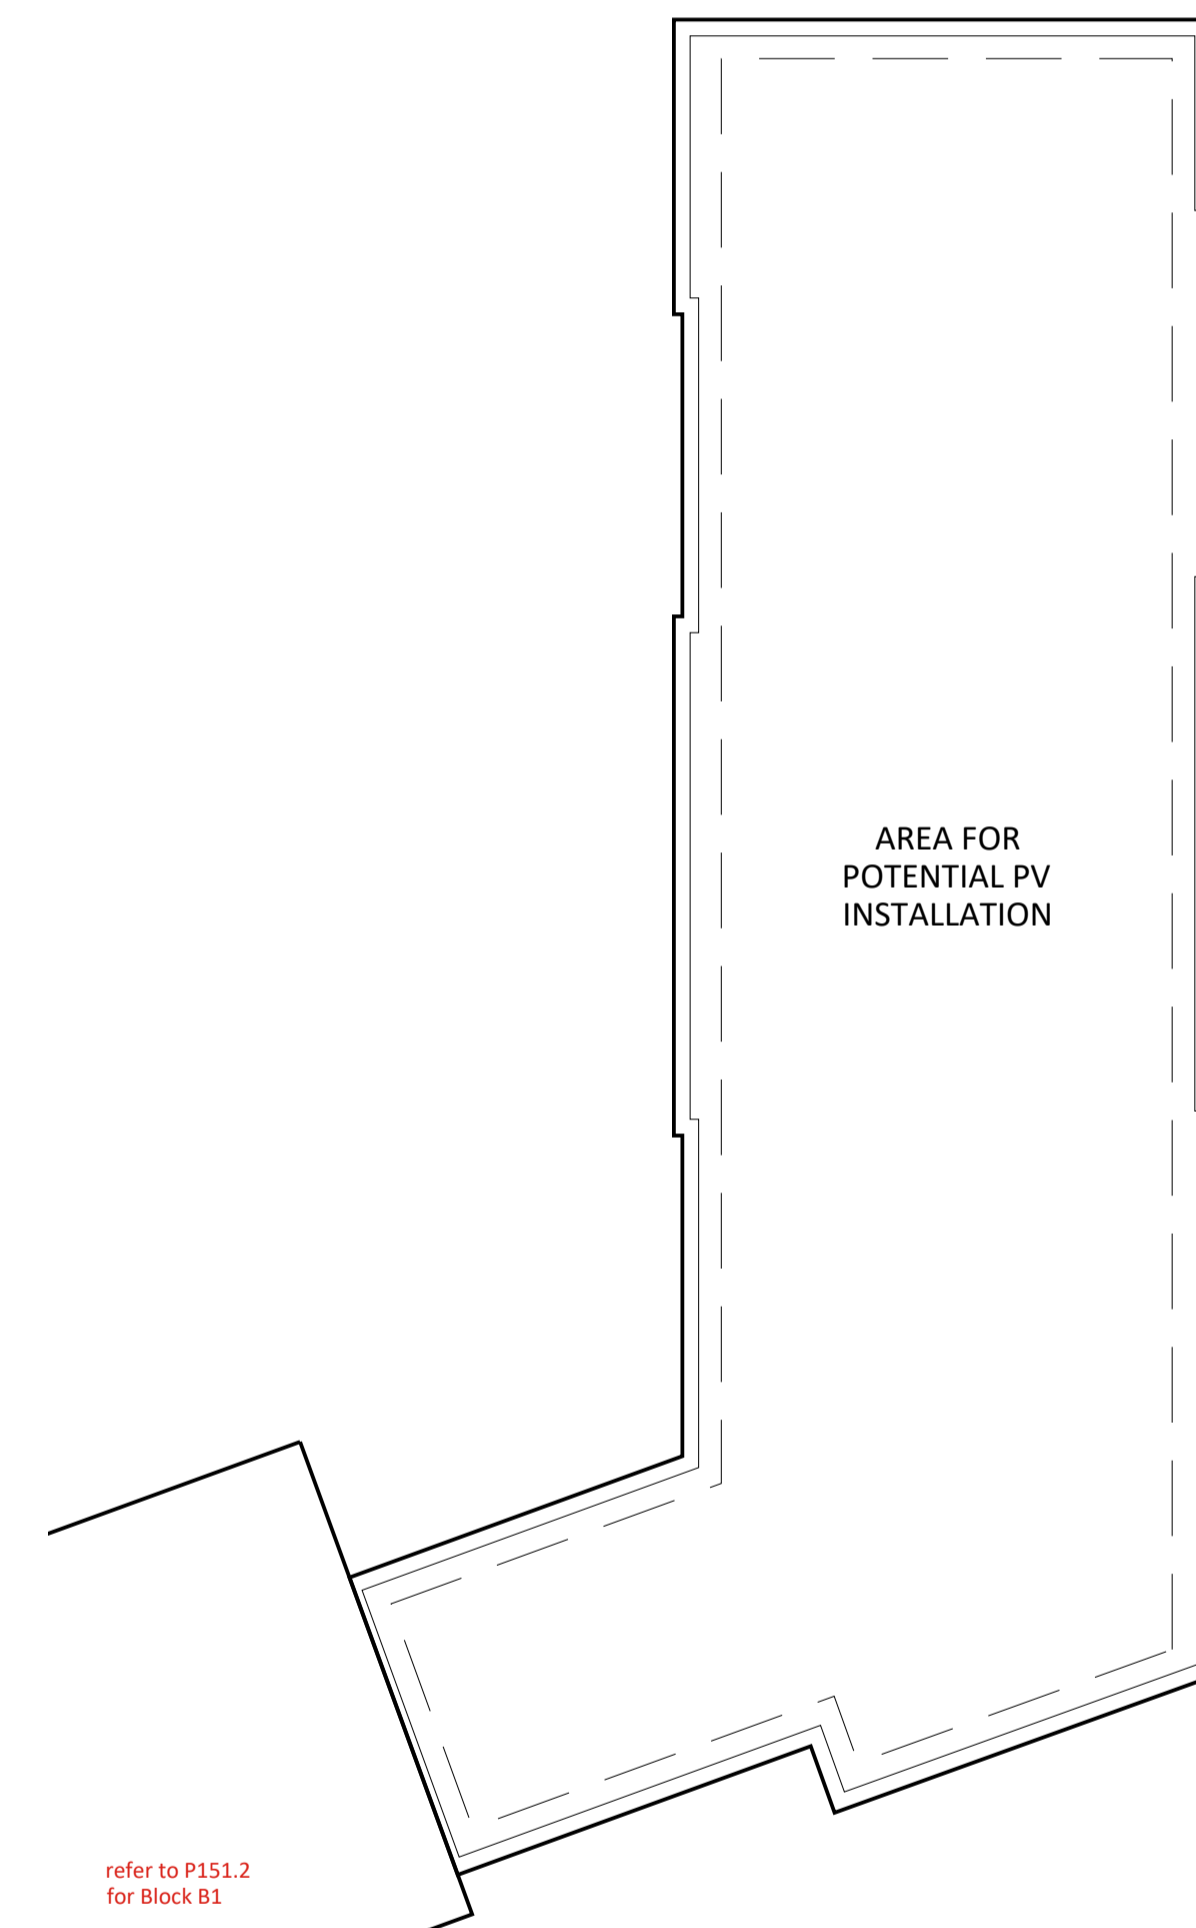

ROOF PLAN

FOR PLANNING

Project
PROPOSED DEVELOPMENT

CAMPUS EAST
WELWYN GARDEN CITY

Title
FLAT BLOCKS B3 & B4
LEVELS 3, 4 & ROOF
PRIVATE + S/O B3 GF & B4 GF

Scale
1:200 @ A1 Date
SEP 2022

Drawn
AR Checked
RC

Drawing Number
8375/P152.2 Revision
-

Saunders
Architecture + Urban Design