

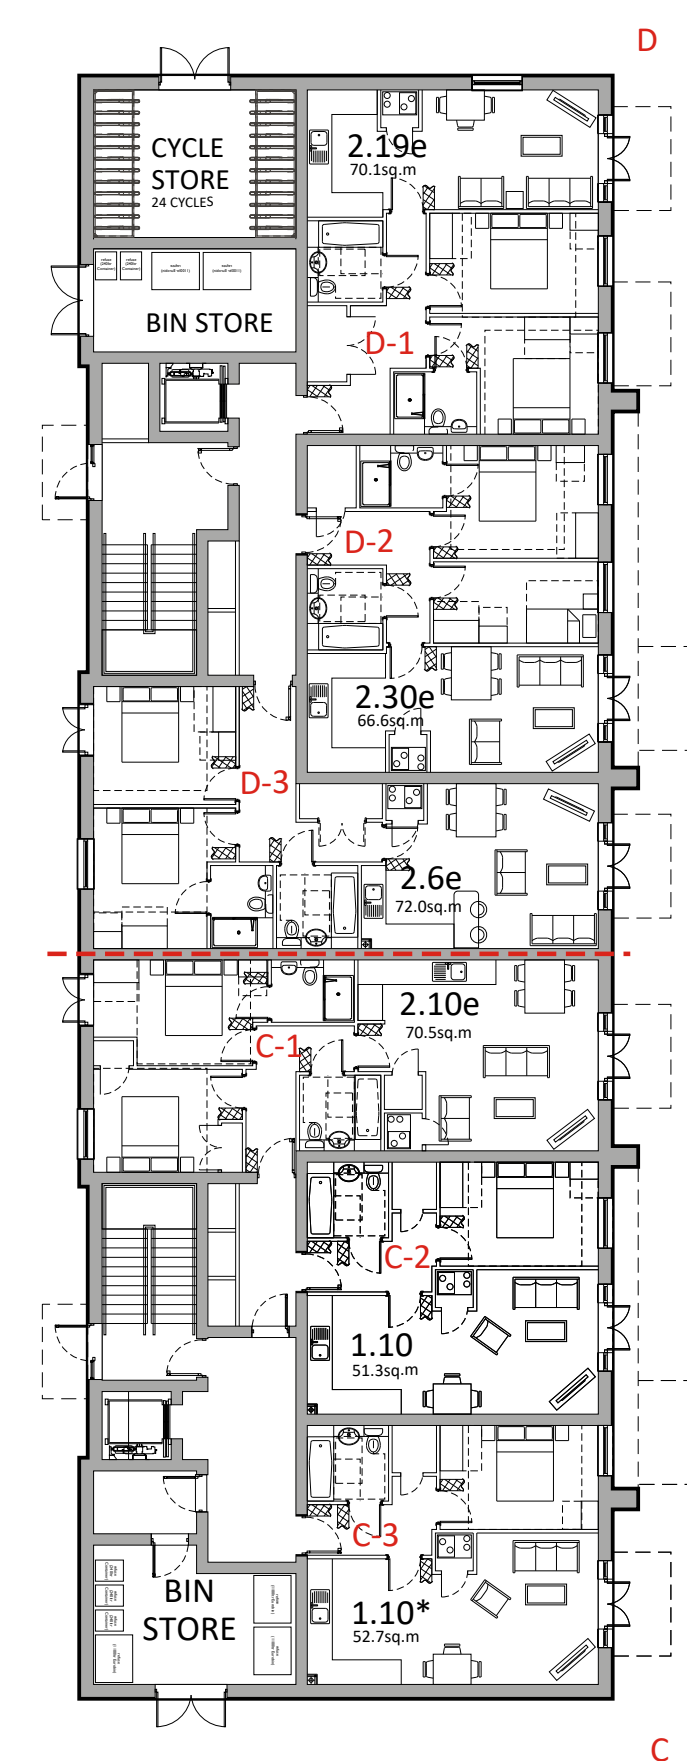


This drawing to be read in accordance with the specification/Bills of Quantities and related drawings.


No Dimensions to be scaled from this drawing. All stated dimensions to be verified on site and the Architect notified of any discrepancies.

 


LEVEL 0

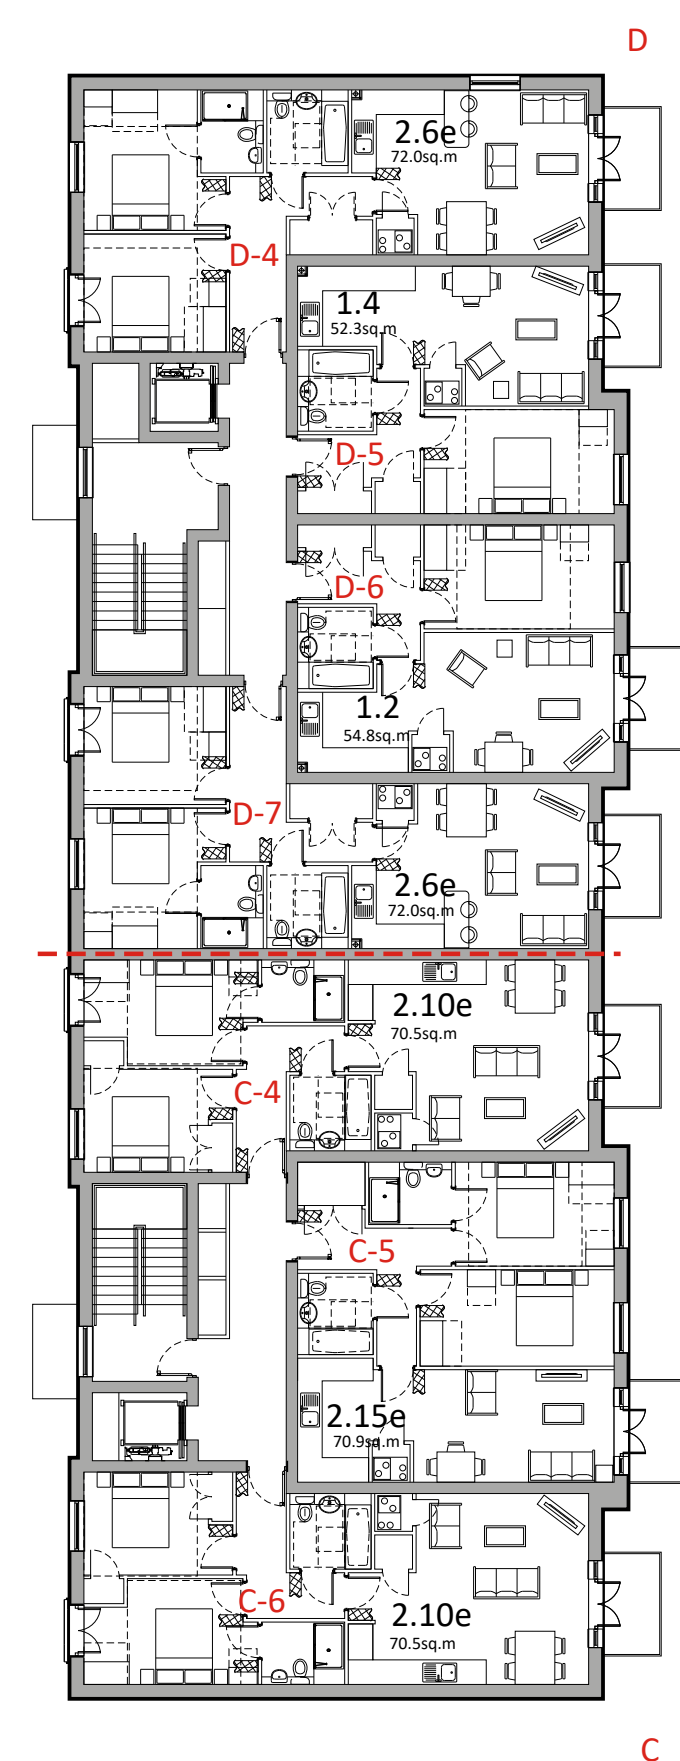


LEVEL 1

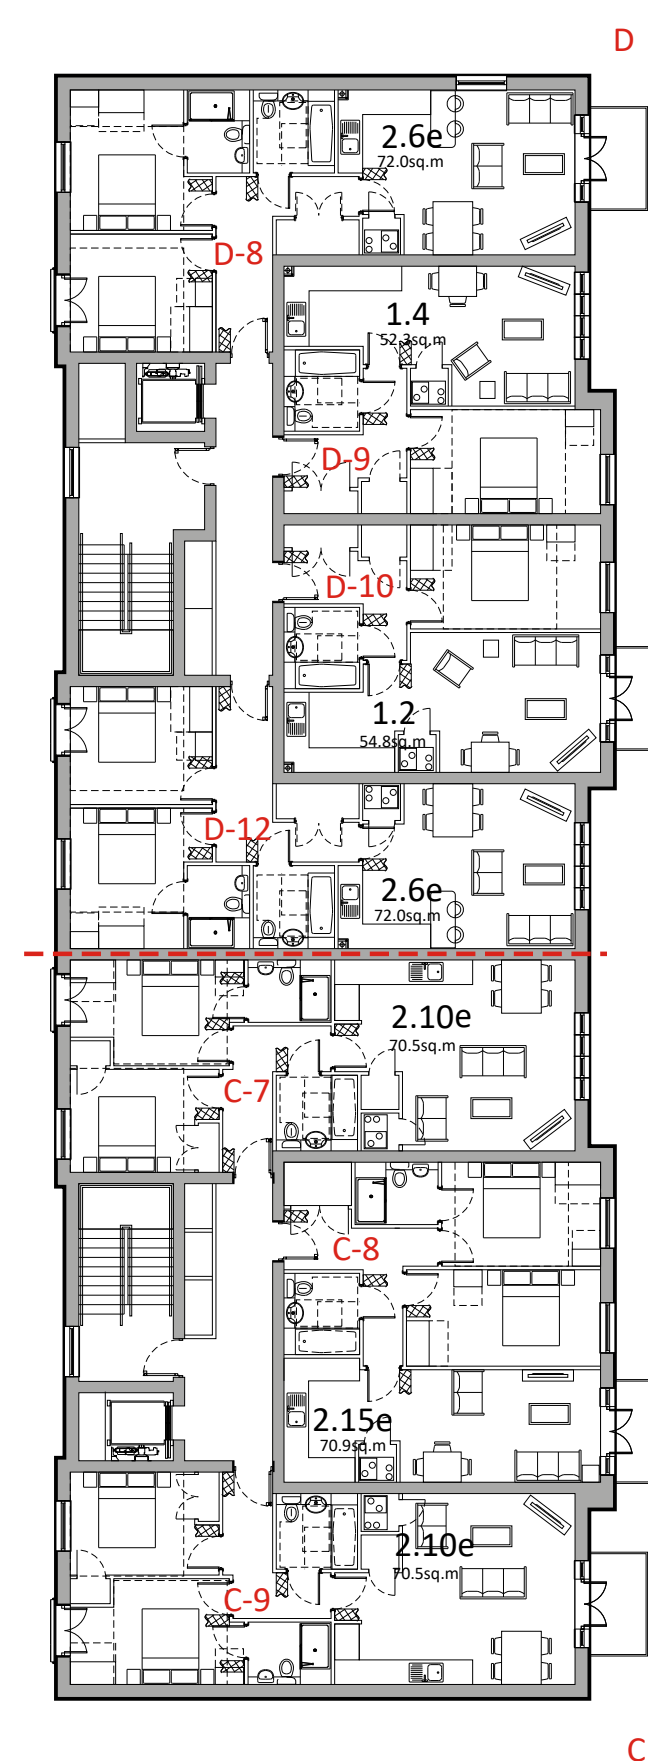

LEVEL 2

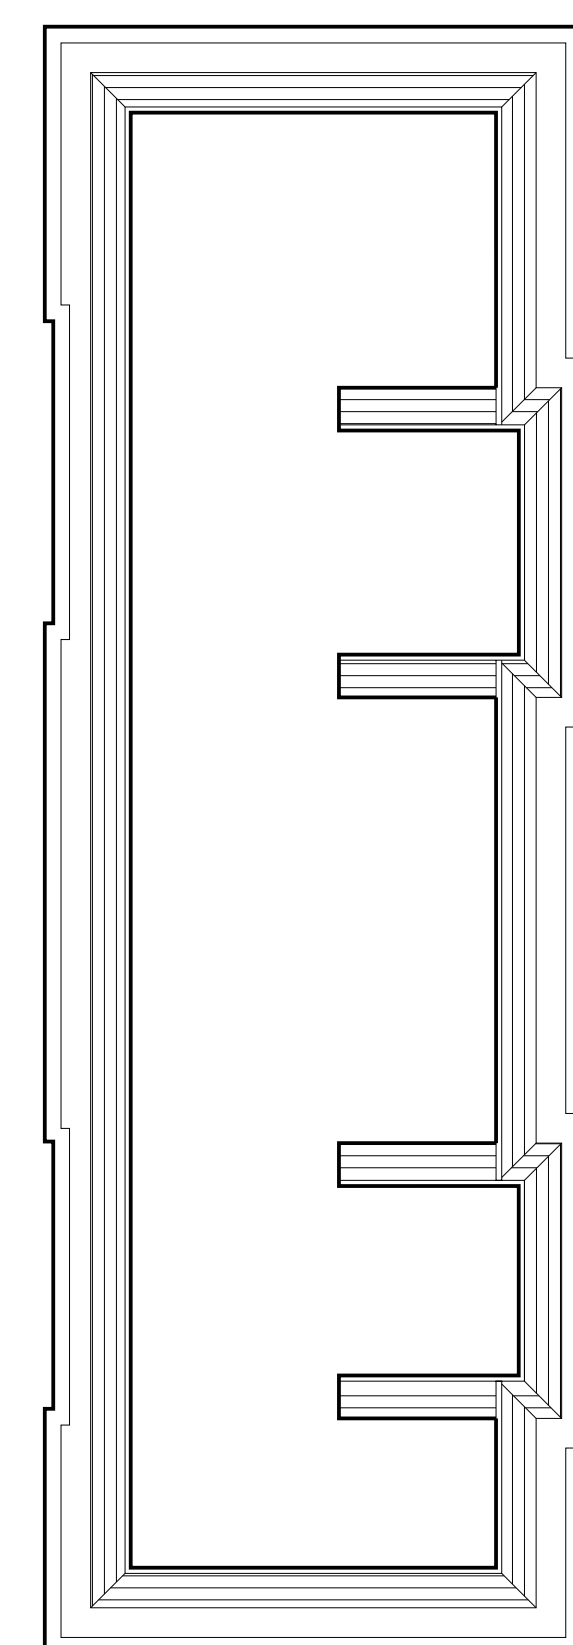

ROOF PLAN

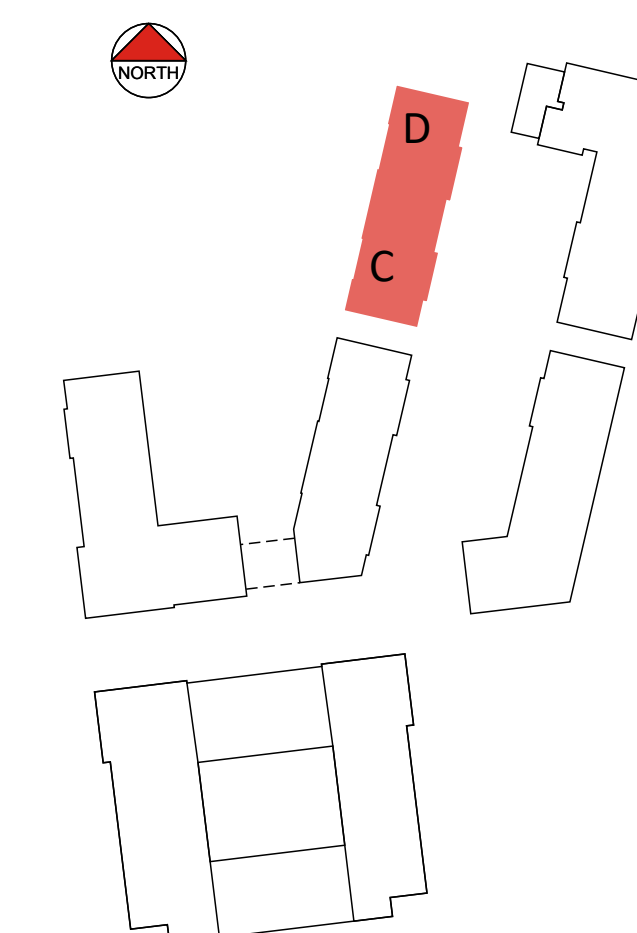

FOR PLANNING

Project
PROPOSED DEVELOPMENT

CAMPUS EAST
WELWYN GARDEN CITY

Title
FLAT BLOCKS C & D
LEVELS 0, 1, 2 & ROOF
AFFORDABLE

Scale
1:200 @ A1

Date
SEP 2022

Drawn
AR

Checked
RC

Drawing Number
8375/P153.1

Revision
A

Saunders
Architecture + Urban Design