

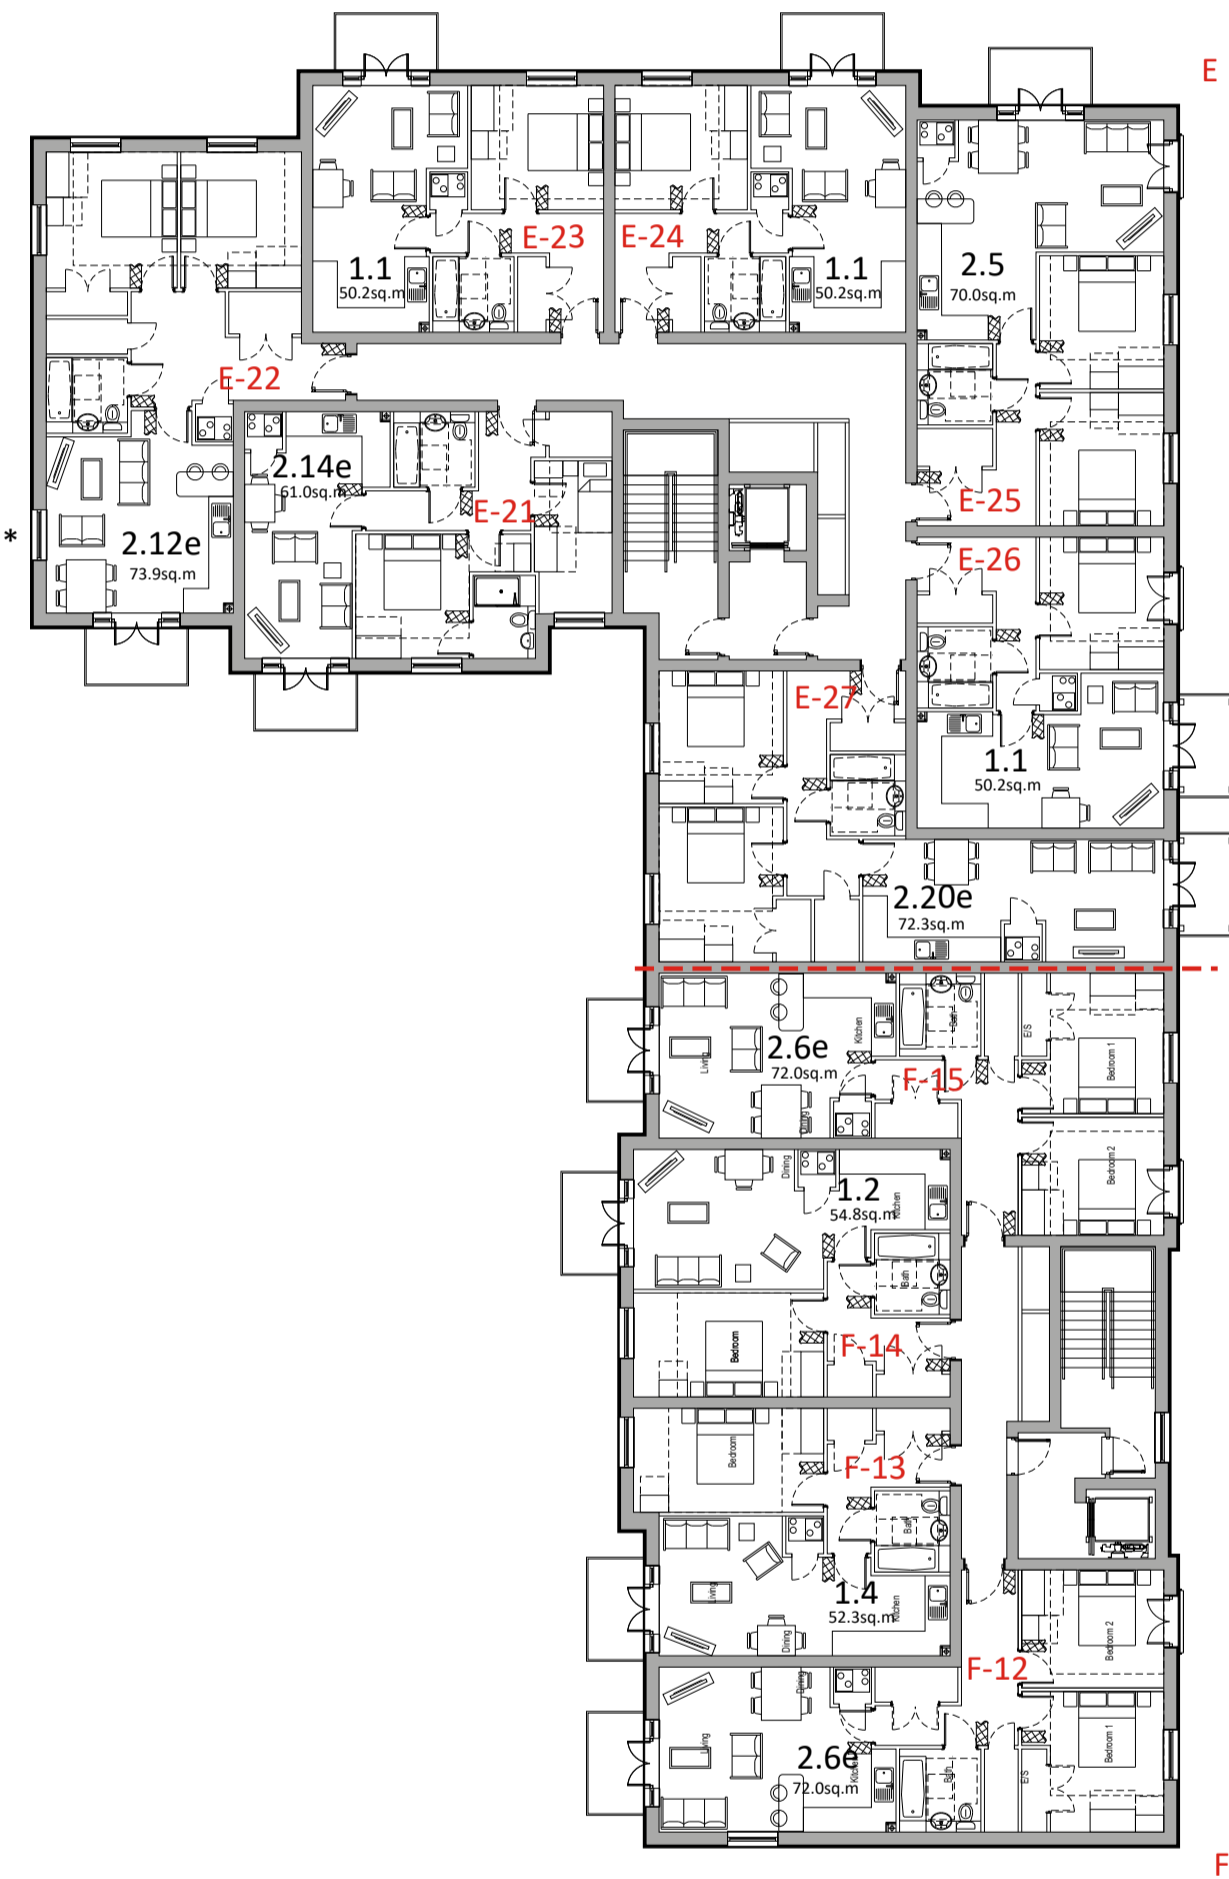
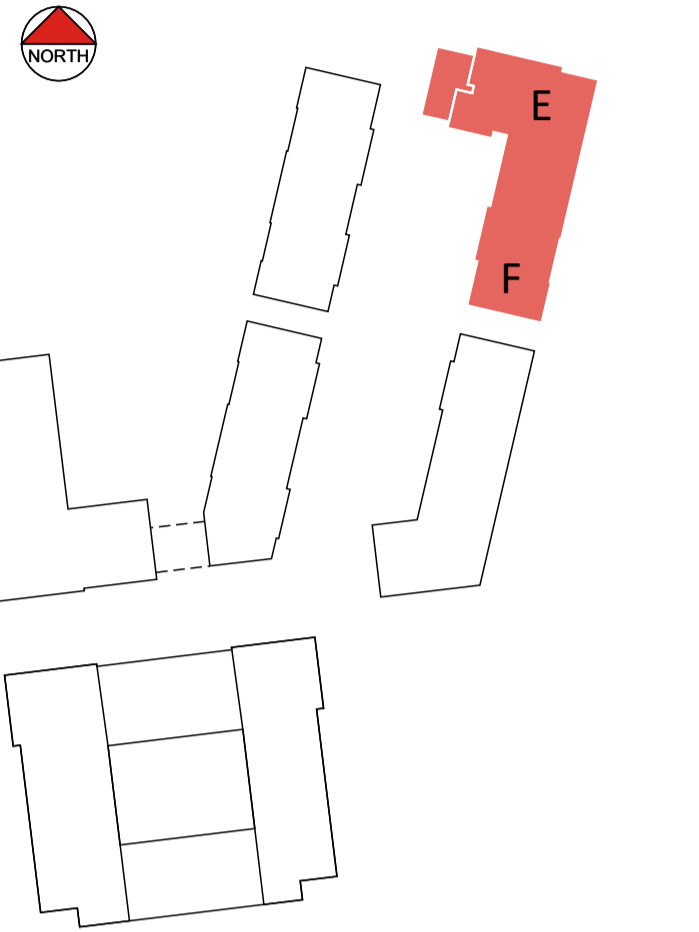


This drawing to be read in accordance with the specification/Bills of Quantities and related drawings.


No Dimensions to be scaled from this drawing. All stated dimensions to be verified on site and the Architect notified of any discrepancies.

 

LEVEL 3

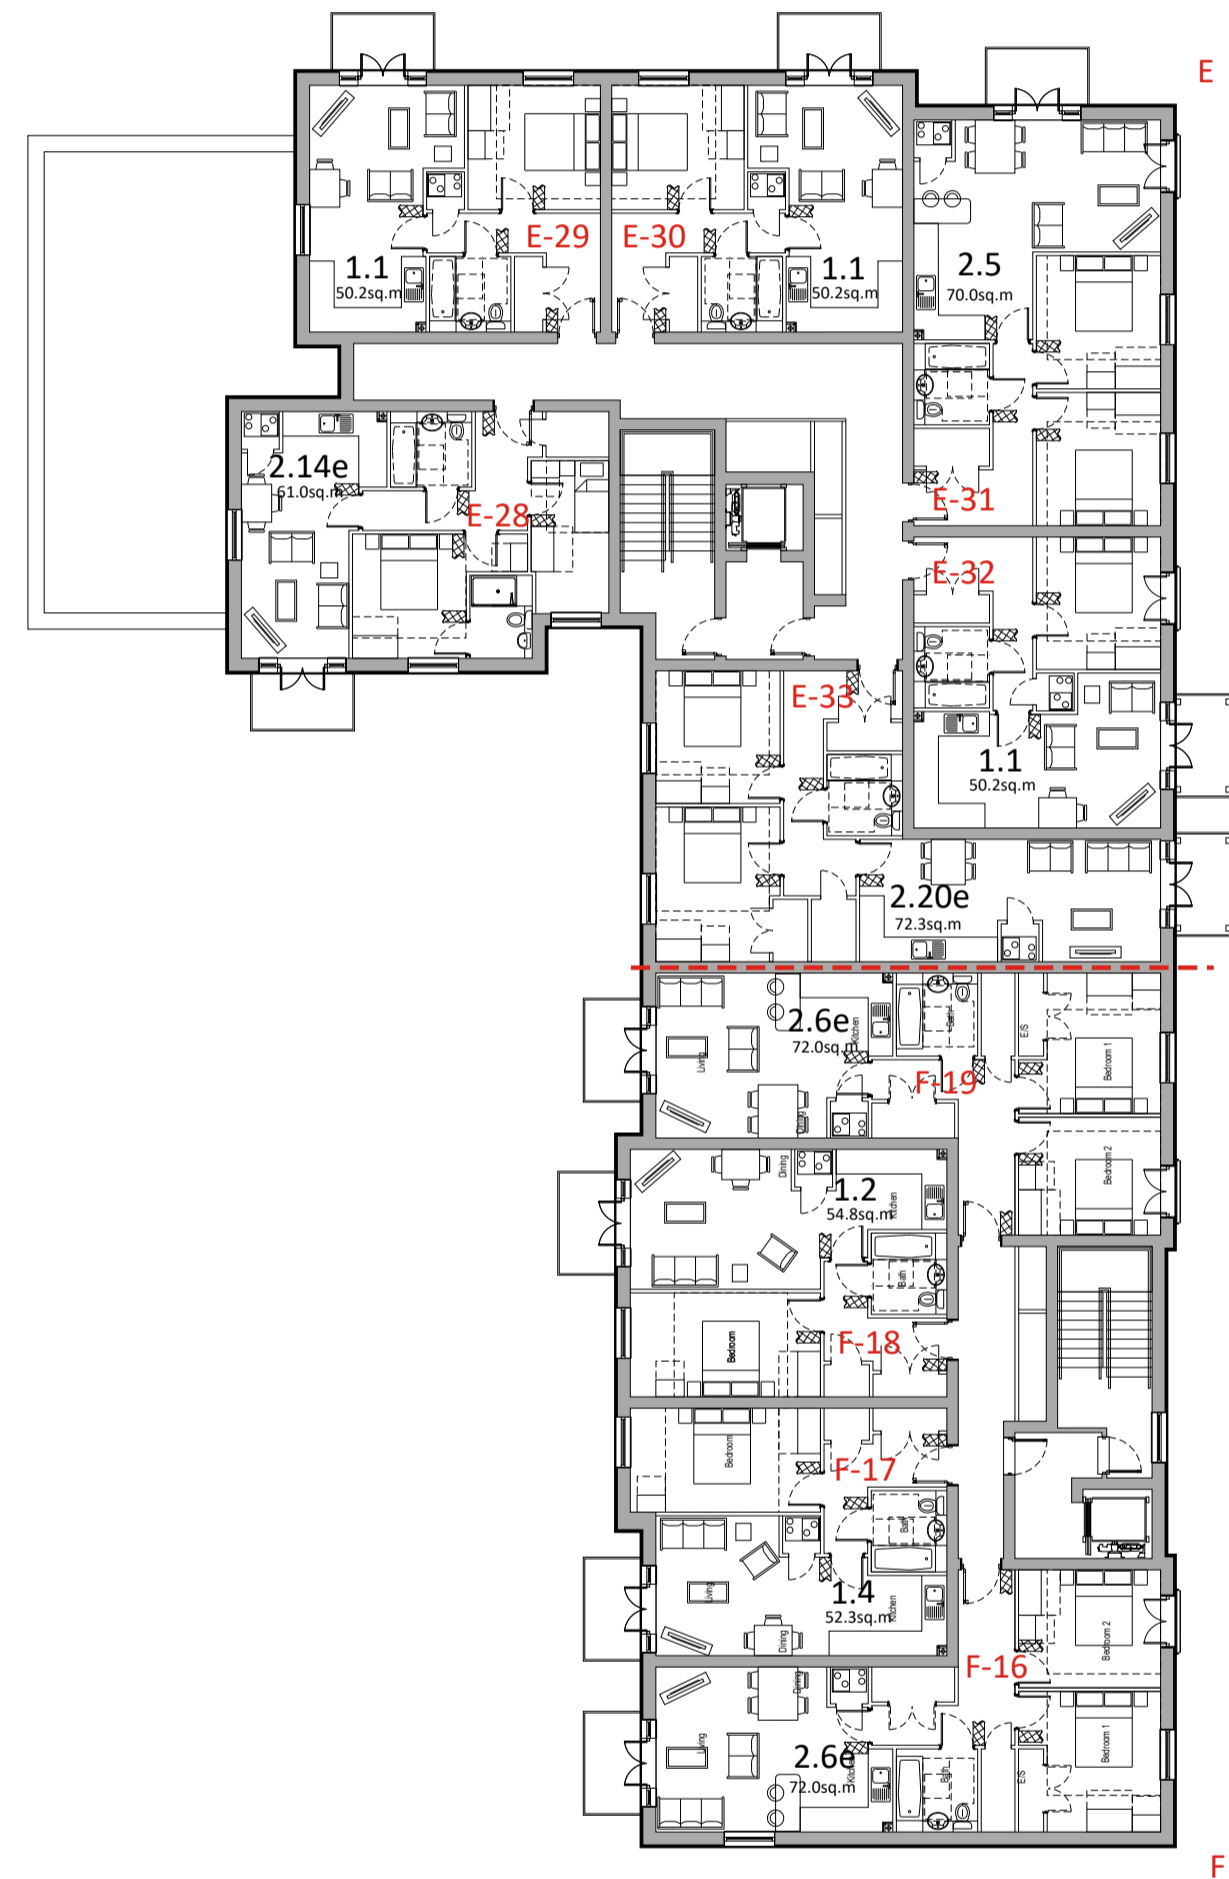

LEVEL 4

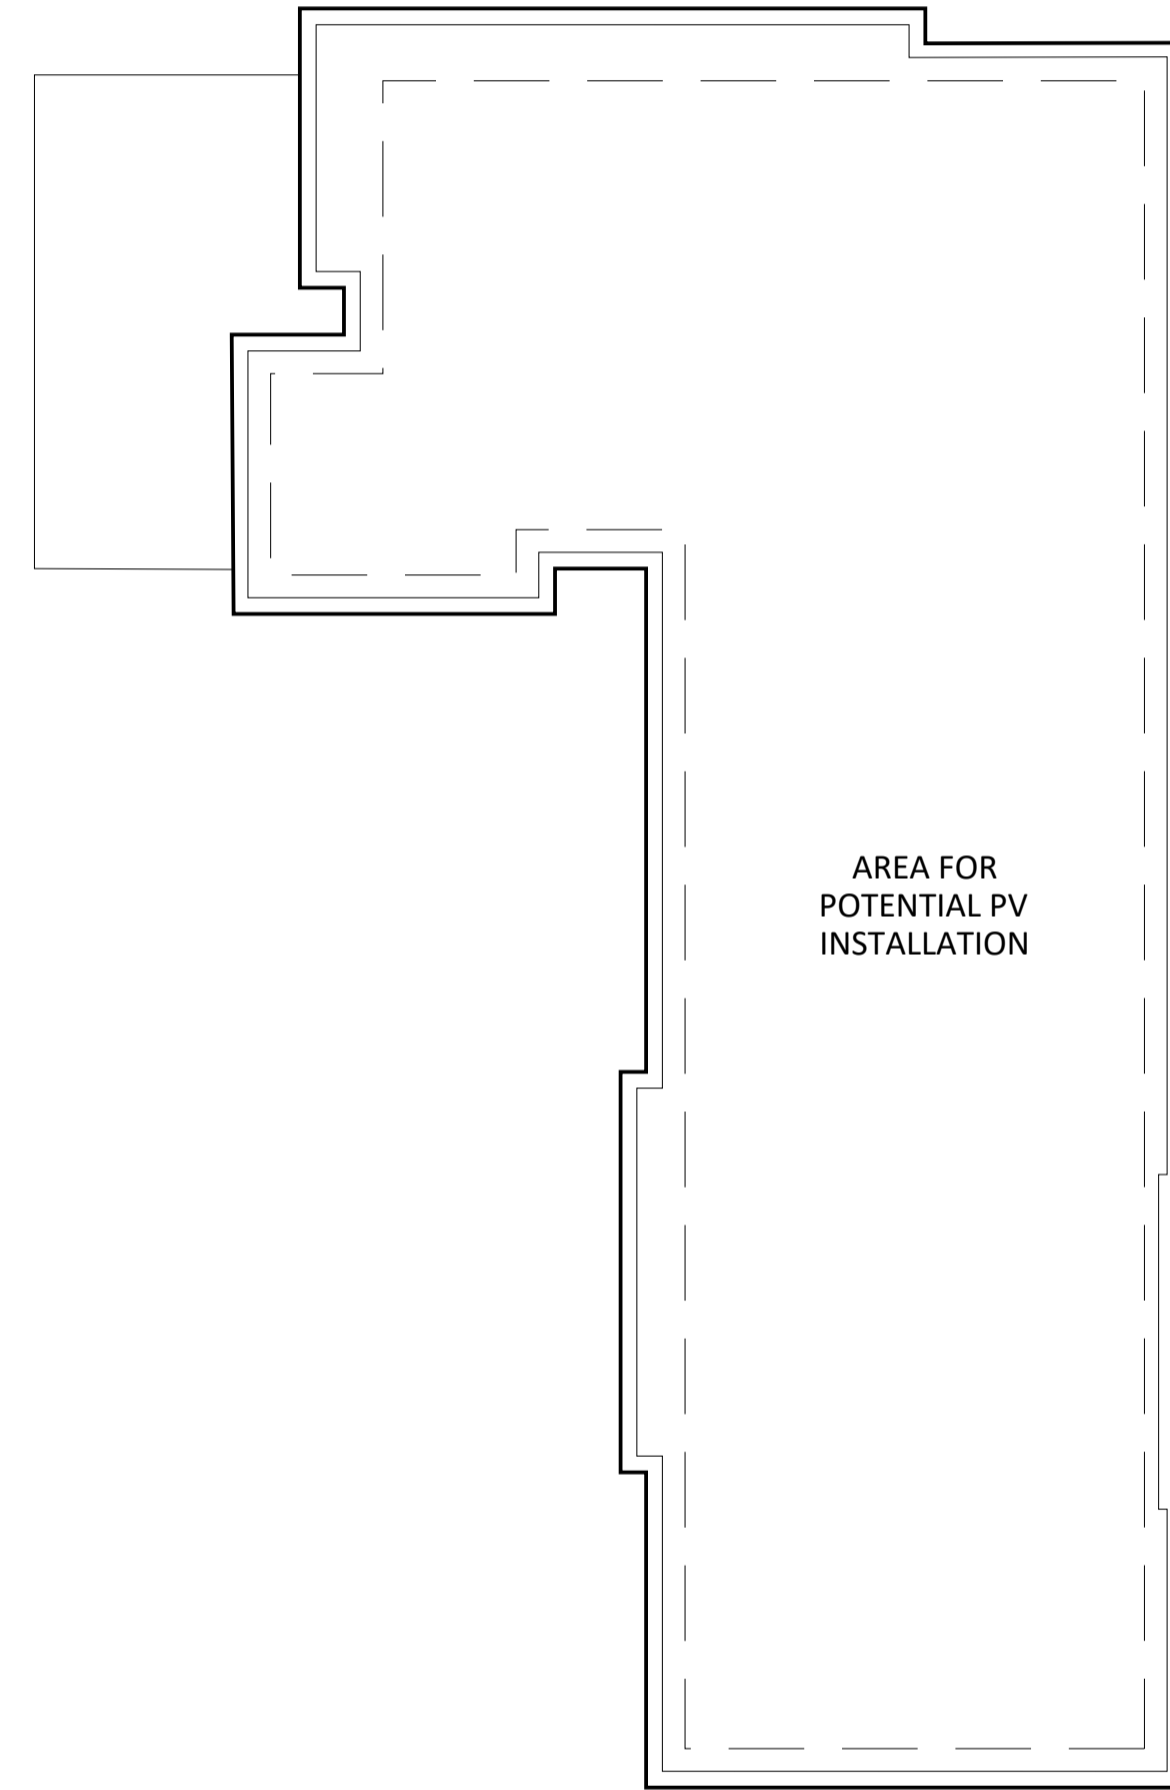

ROOF PLAN

FOR PLANNING

Project
PROPOSED DEVELOPMENT

CAMPUS EAST
WELWYN GARDEN CITY

Title
FLAT BLOCKS E & F
LEVELS 3, 4 & ROOF
PRIVATE + S/O GF (Block E)
AFFORDABLE RENT (Block F)

Scale	@ A1	Date
1:200		SEP 2022
Drawn		Checked
AR		RC

Drawing Number	Revision
8375/P154.2	-

Saunders
Architecture + Urban Design