

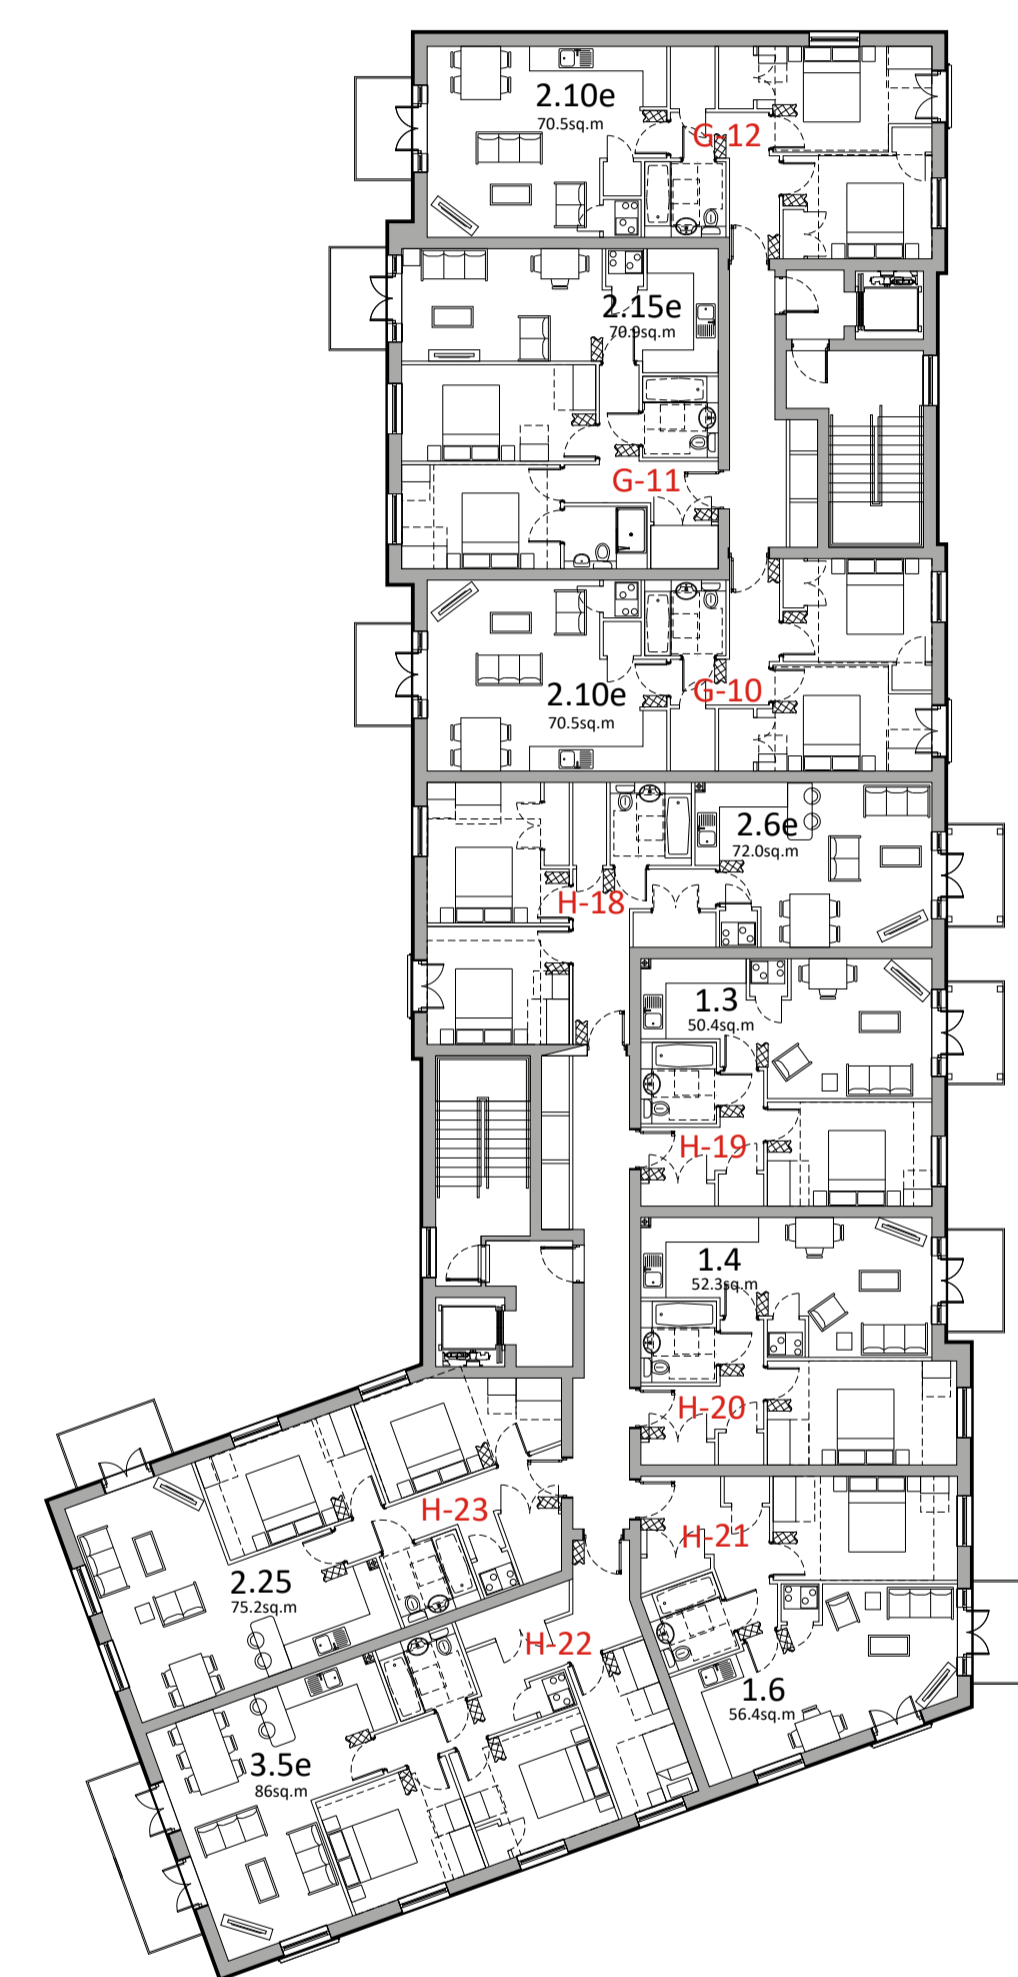


This drawing to be read in accordance with the specification/Bills of Quantities and related drawings.


No Dimensions to be scaled from this drawing. All stated dimensions to be verified on site and the Architect notified of any discrepancies.

 


LEVEL 3

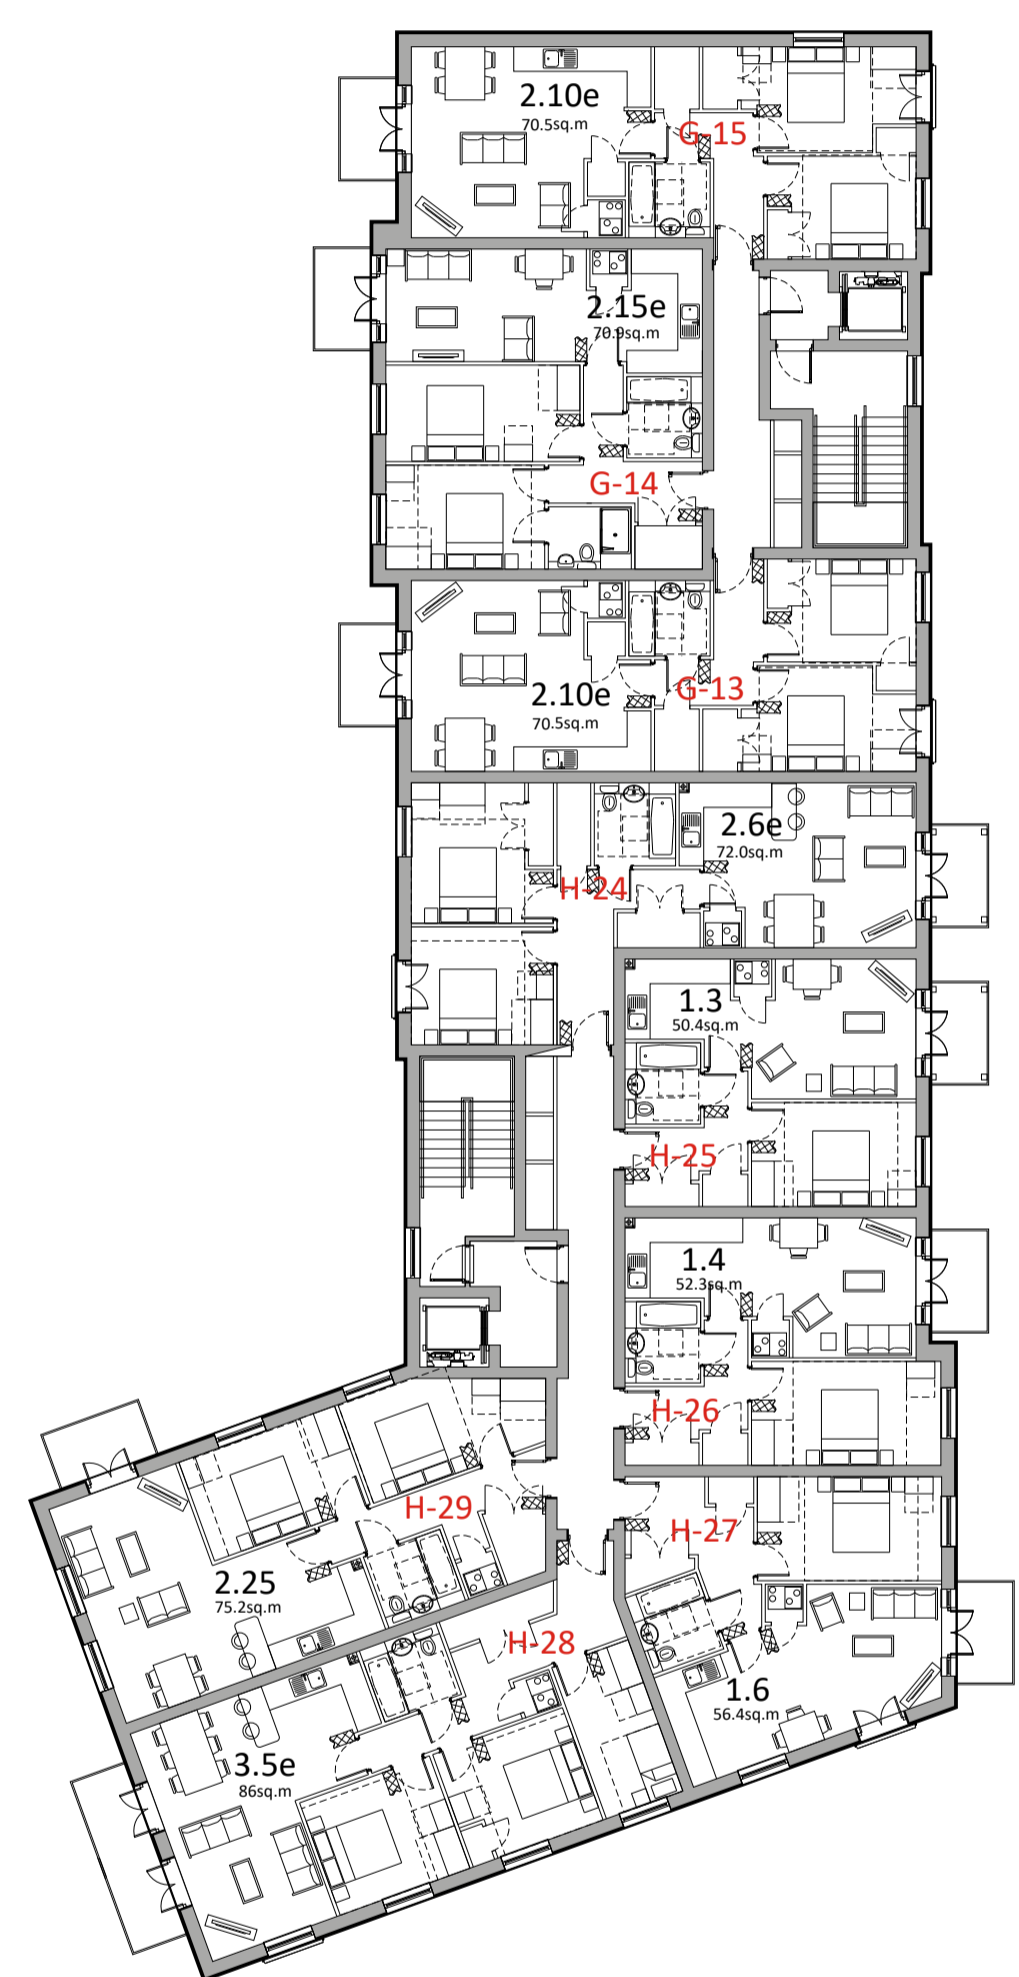

LEVEL 4

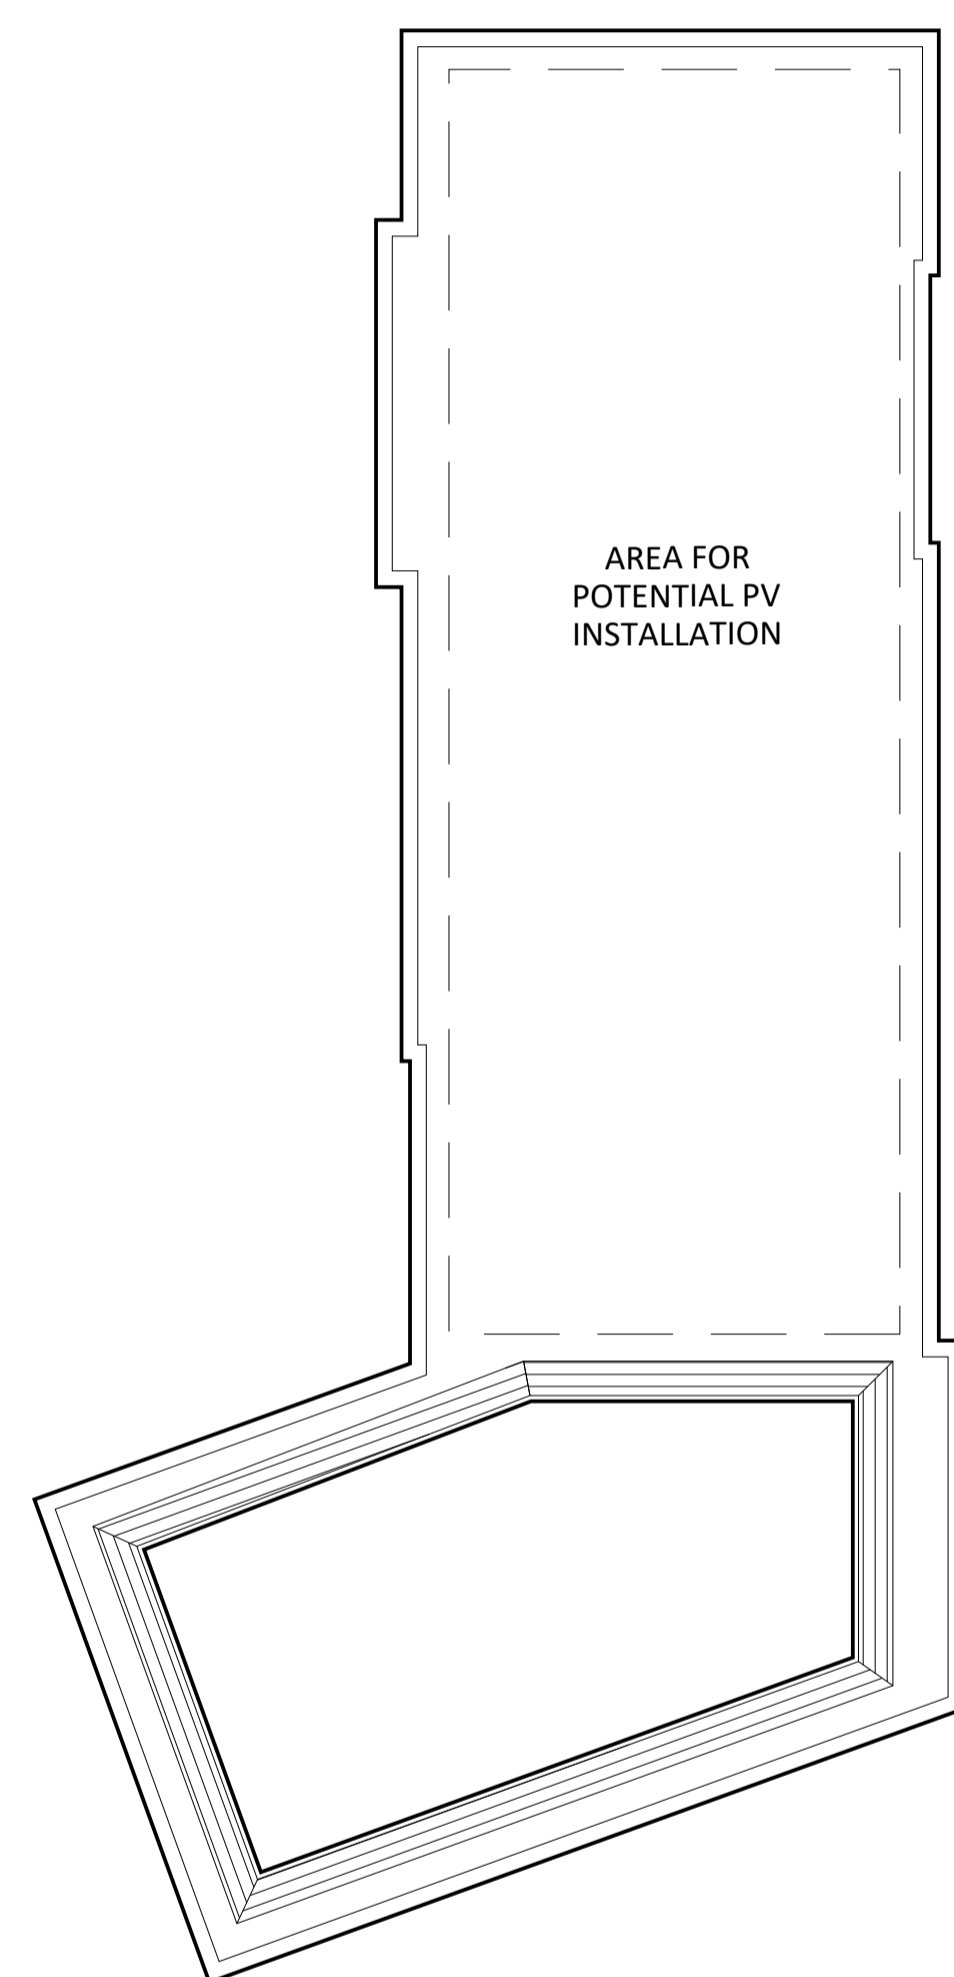

ROOF PLAN

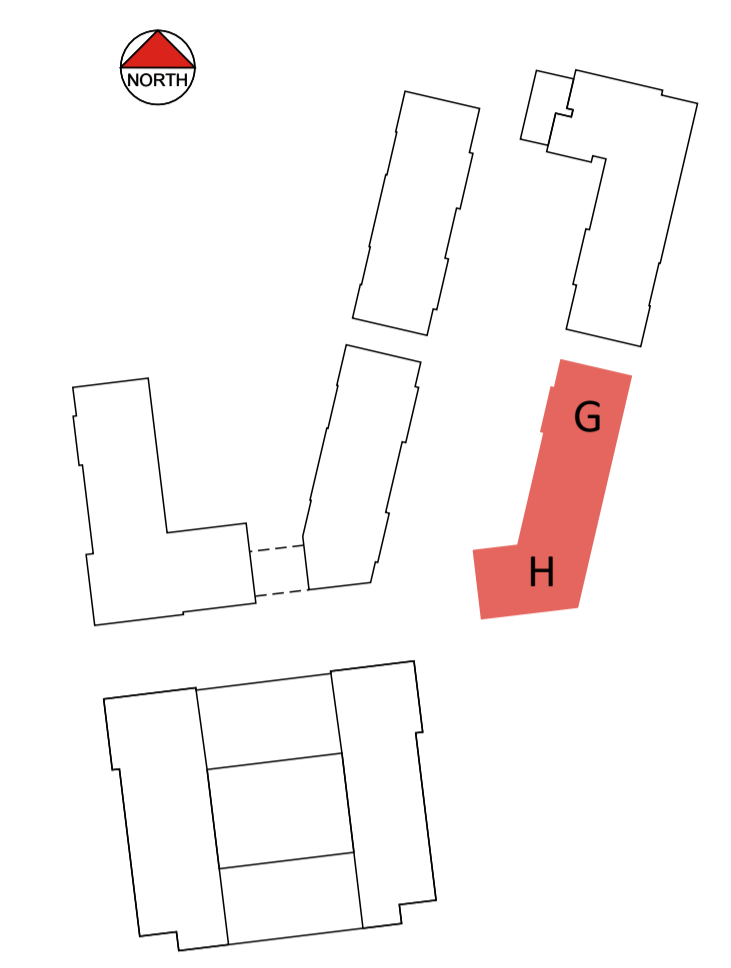

FOR PLANNING

Project
PROPOSED DEVELOPMENT
CAMPUS EAST
WELWYN GARDEN CITY

Title
FLAT BLOCKS G & H
LEVELS 3, 4 & ROOF
AFFORDABLE RENT

Scale
1:200 @ A1
Date
SEP 2022

Drawn
AR
Checked
RC

Drawing Number
8375/P155.2
Revision
-

Saunders
Architecture + Urban Design