




EAST ELEVATION

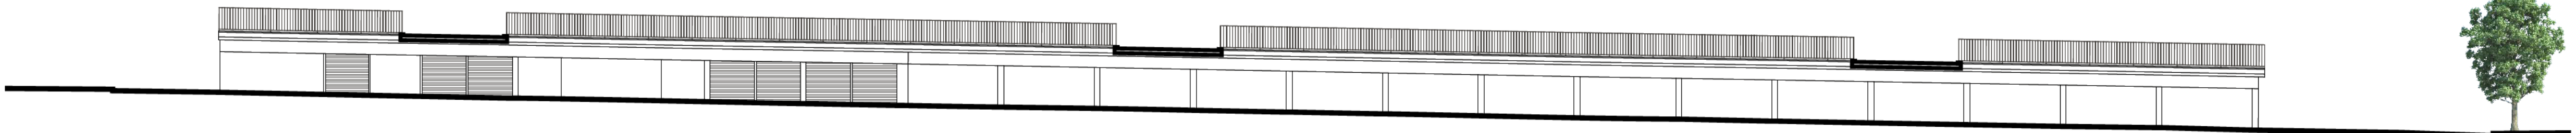

WEST ELEVATION

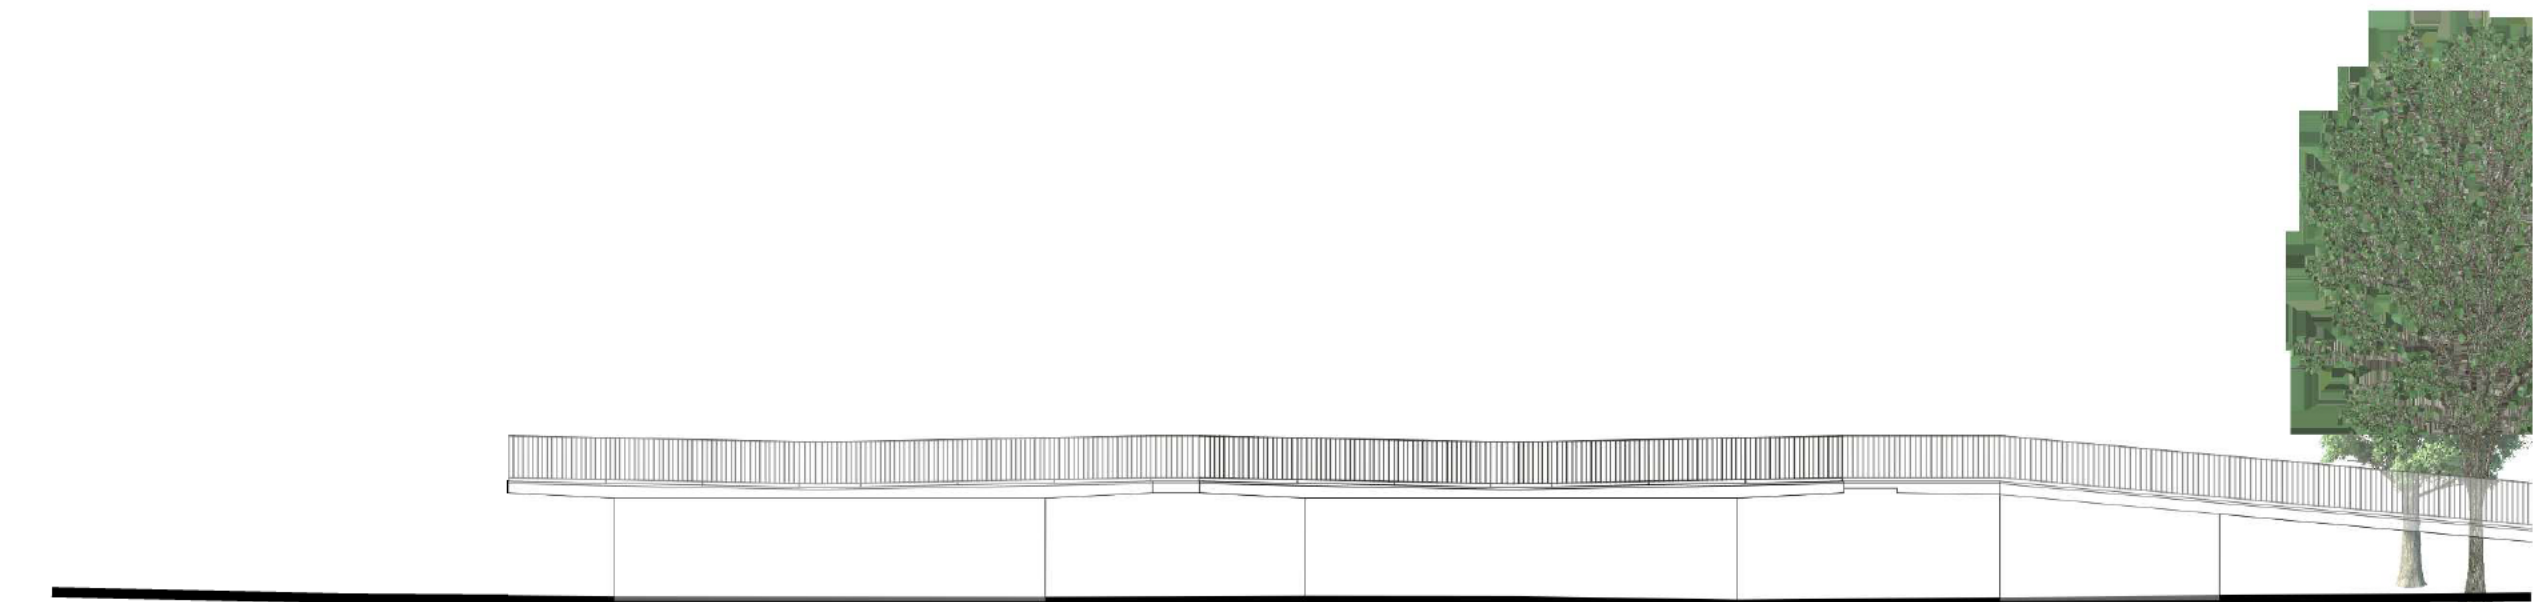

NORTH ELEVATION

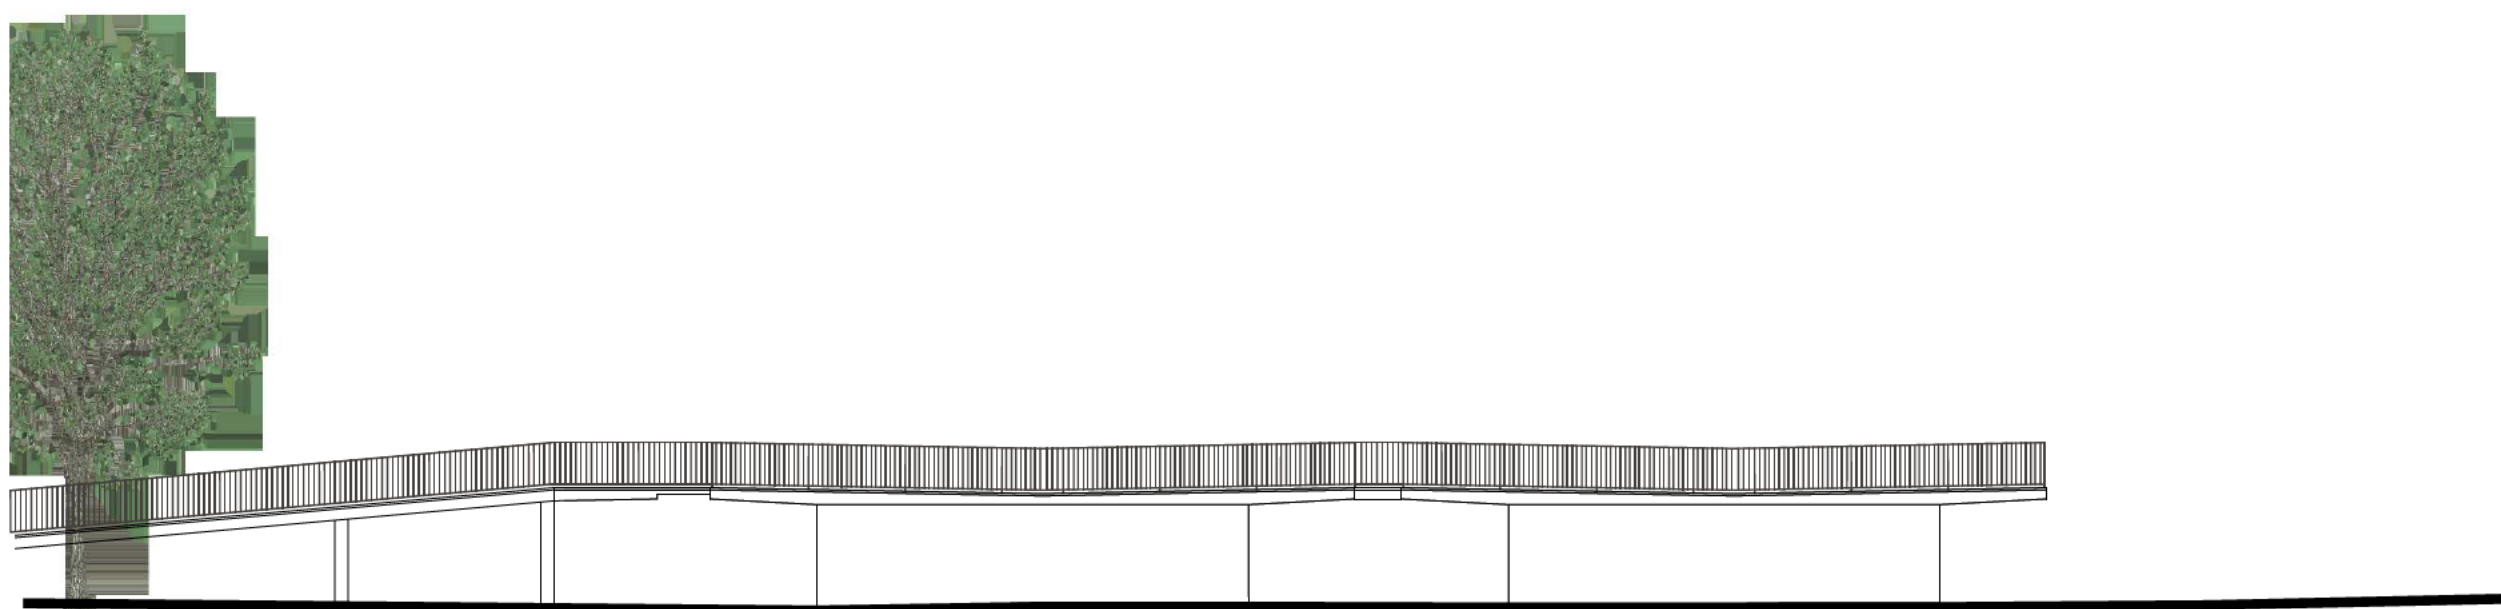

SOUTH ELEVATION




NOTES

This drawing to be read in accordance with the specification/Bills of Quantities and related drawings.

No Dimensions to be scaled from this drawing. All stated dimensions to be verified on site and the Architect notified of any discrepancies.

0 100

Scale bar 100mm at 1:1

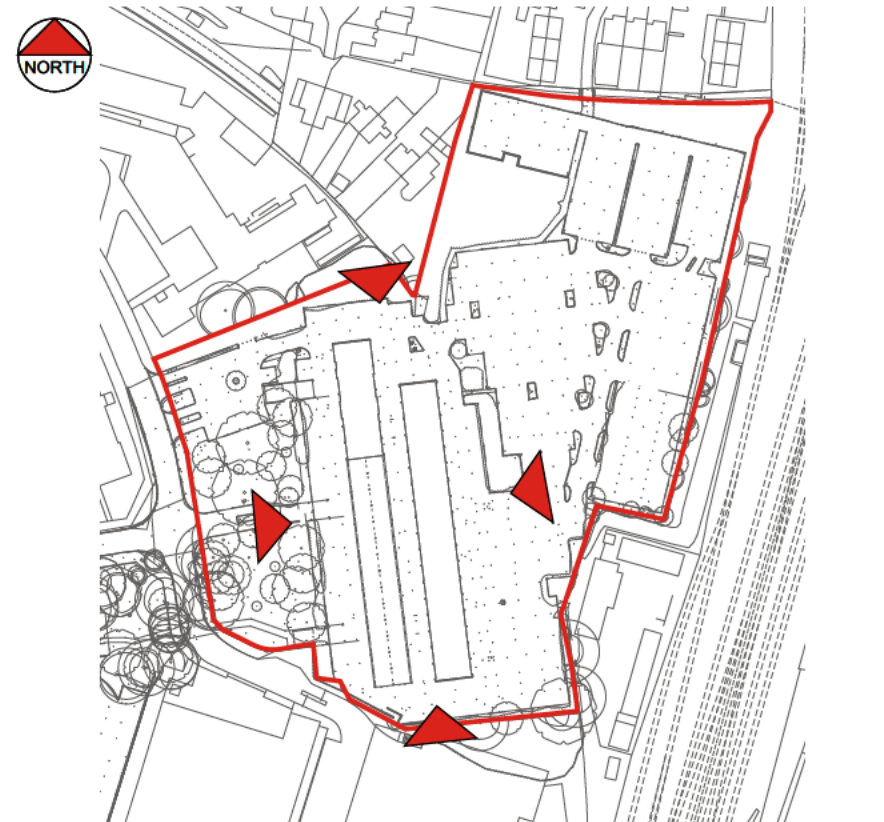

## FOR PLANNING

Project

PROPOSED DEVELOPMENT

CAMPUS EAST  
WELWYN GARDEN CITY

Title

EXISTING ELEVATIONS  
DEMOLITION WORKS

|                |               |
|----------------|---------------|
| Scale          | Date          |
| 1:200          | @ A1 NOV 2022 |
| Drawn          | Checked       |
| AR             | RC/MB         |
| Drawing Number | Revision      |
| 8375/P213      | -             |

**Saunders**  
Architecture + Urban Design

saundersarchitects.com | 01707 385300 | London | Manchester | Bristol | Welwyn