



- Notes
- 1- This drawing is not for construction
 - 2- All Dimension are in millimeters
 - 3- Dimensions are not to be scaled directly from drawings
 - 4- All dimensions are to be checked on site and the Architect is to be informed of any discrepancies before construction commences
 - 5- All references to drawings refer to current revisions of that drawing
 - 6- The Copyright of this drawing belongs to Aslan Architecture Design.

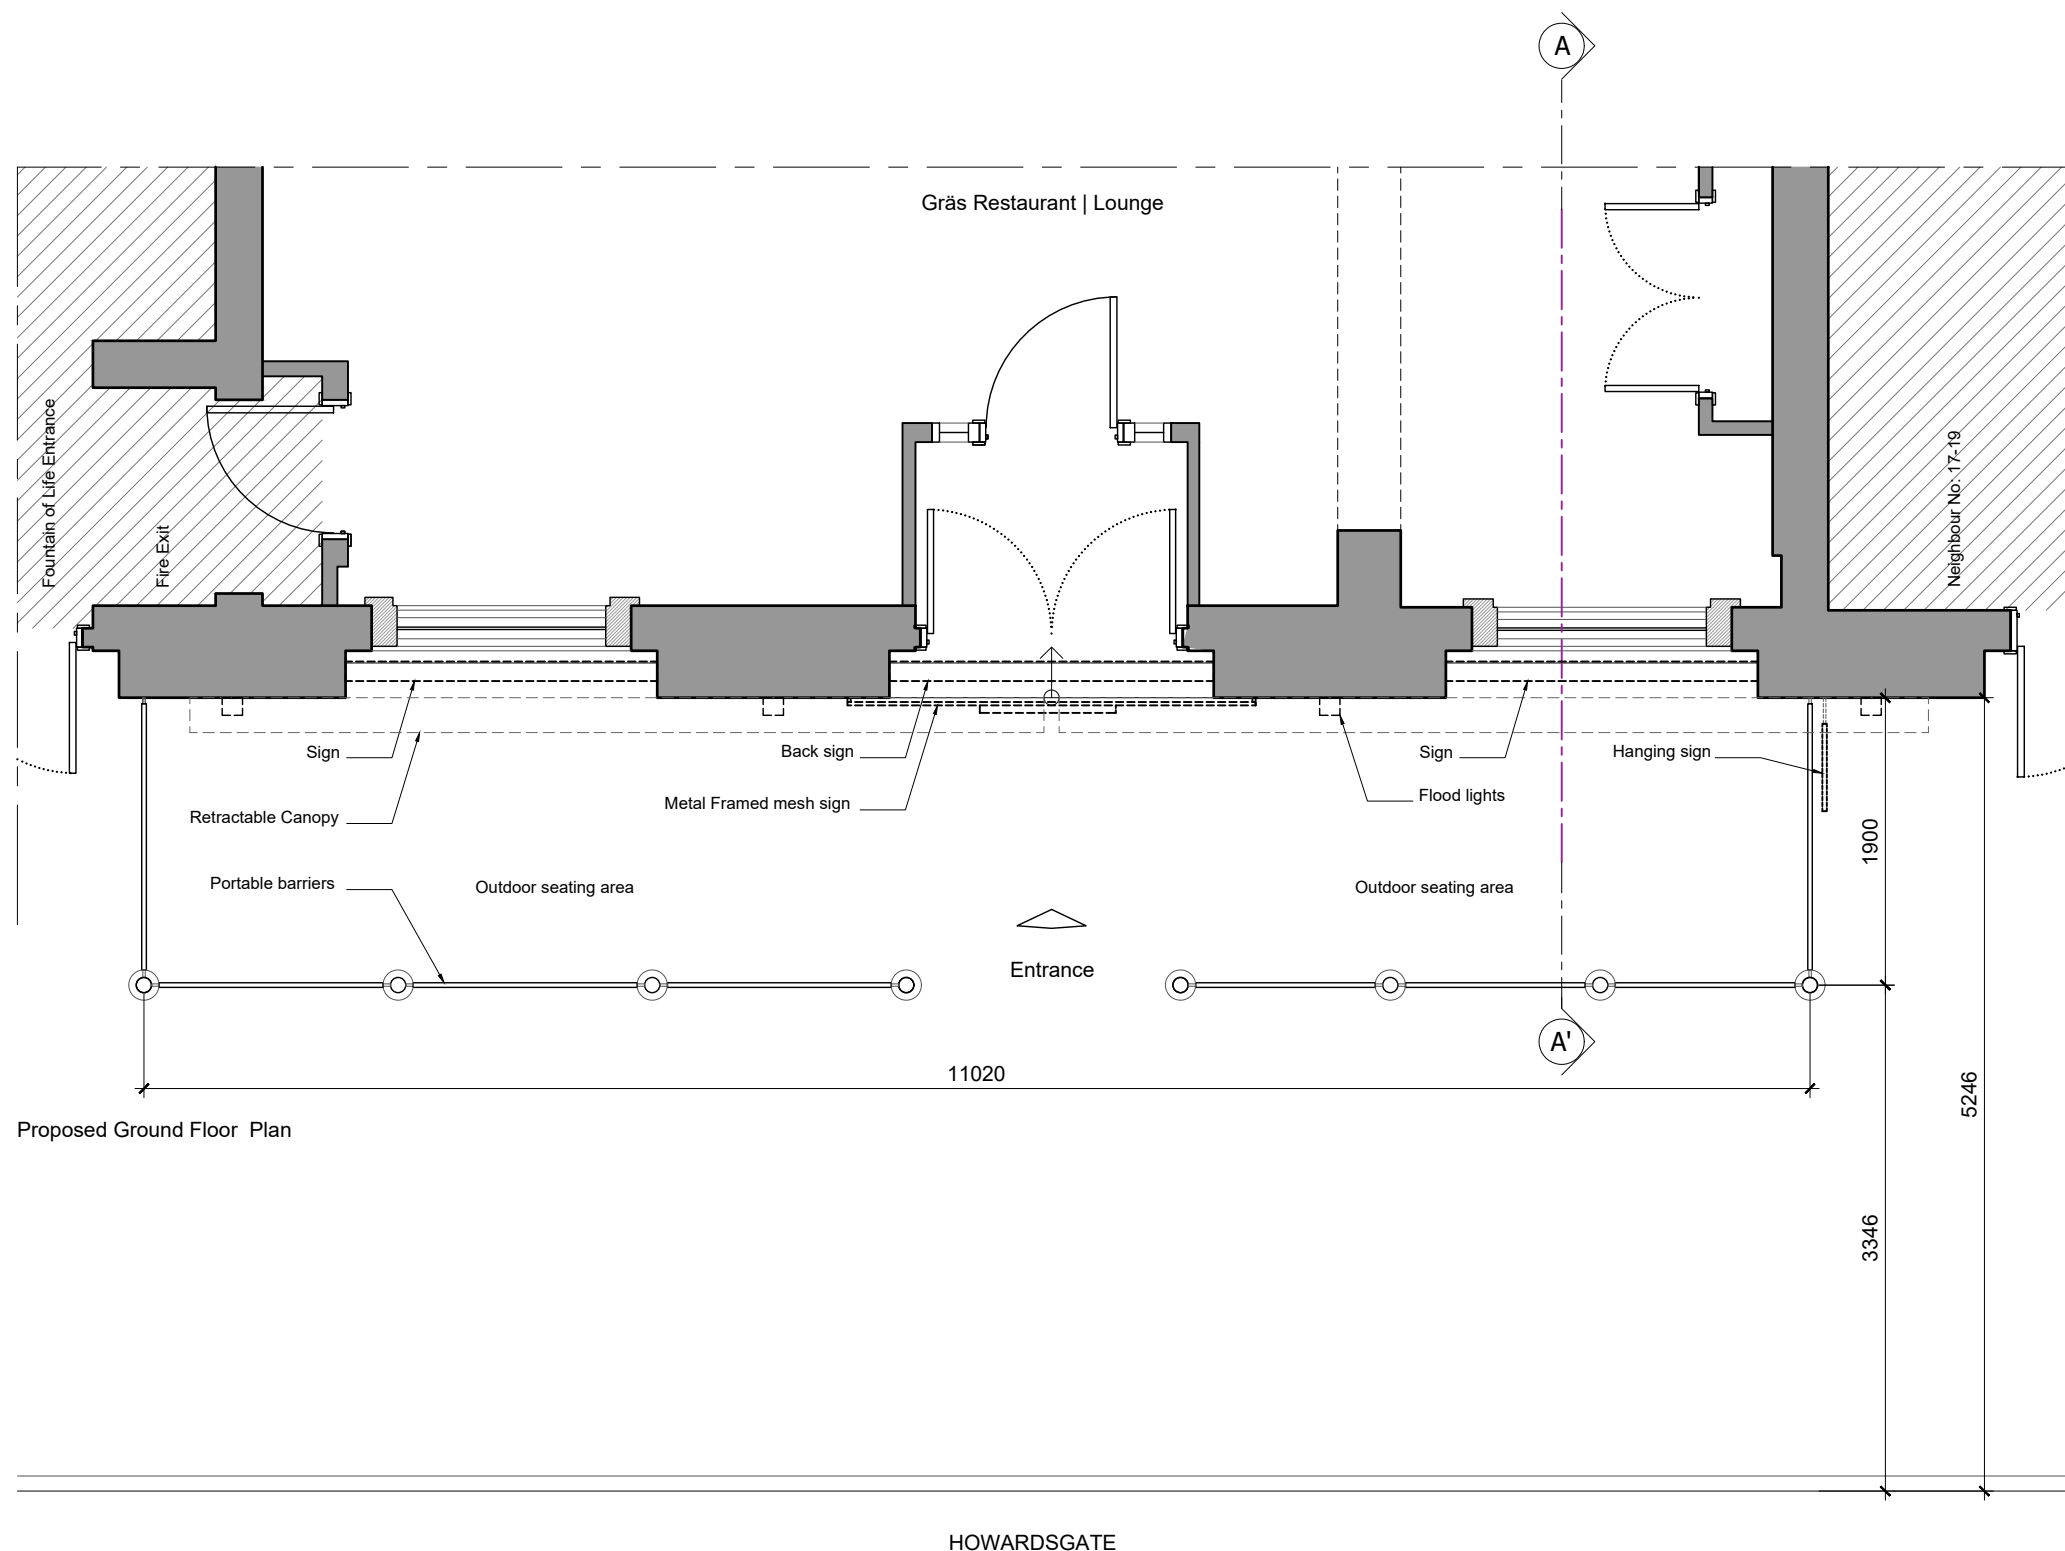

Proposed Ground Floor Plan

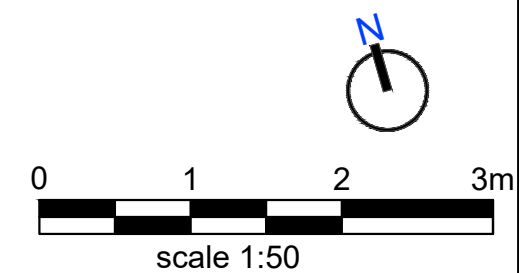

FOR PLANNING



ASLAN
Architecture Design

Tel: 07706 378 034
E-mail: aslan.architecturedesign@gmail.com

Client	Mr Uluhan Genc		
Project	15 Howardsgate Welwyn Garden City AL8 6AL		
Scale	1:50@A3	Date	06.02.2023
Drawn By	SA	Checked By	-

Project No.	Drawing No.	Revision
SAA0014 - 23	A107	-

Drawing title
Proposed Floor Plan