




01 Location Plan  
Scale 1:1250

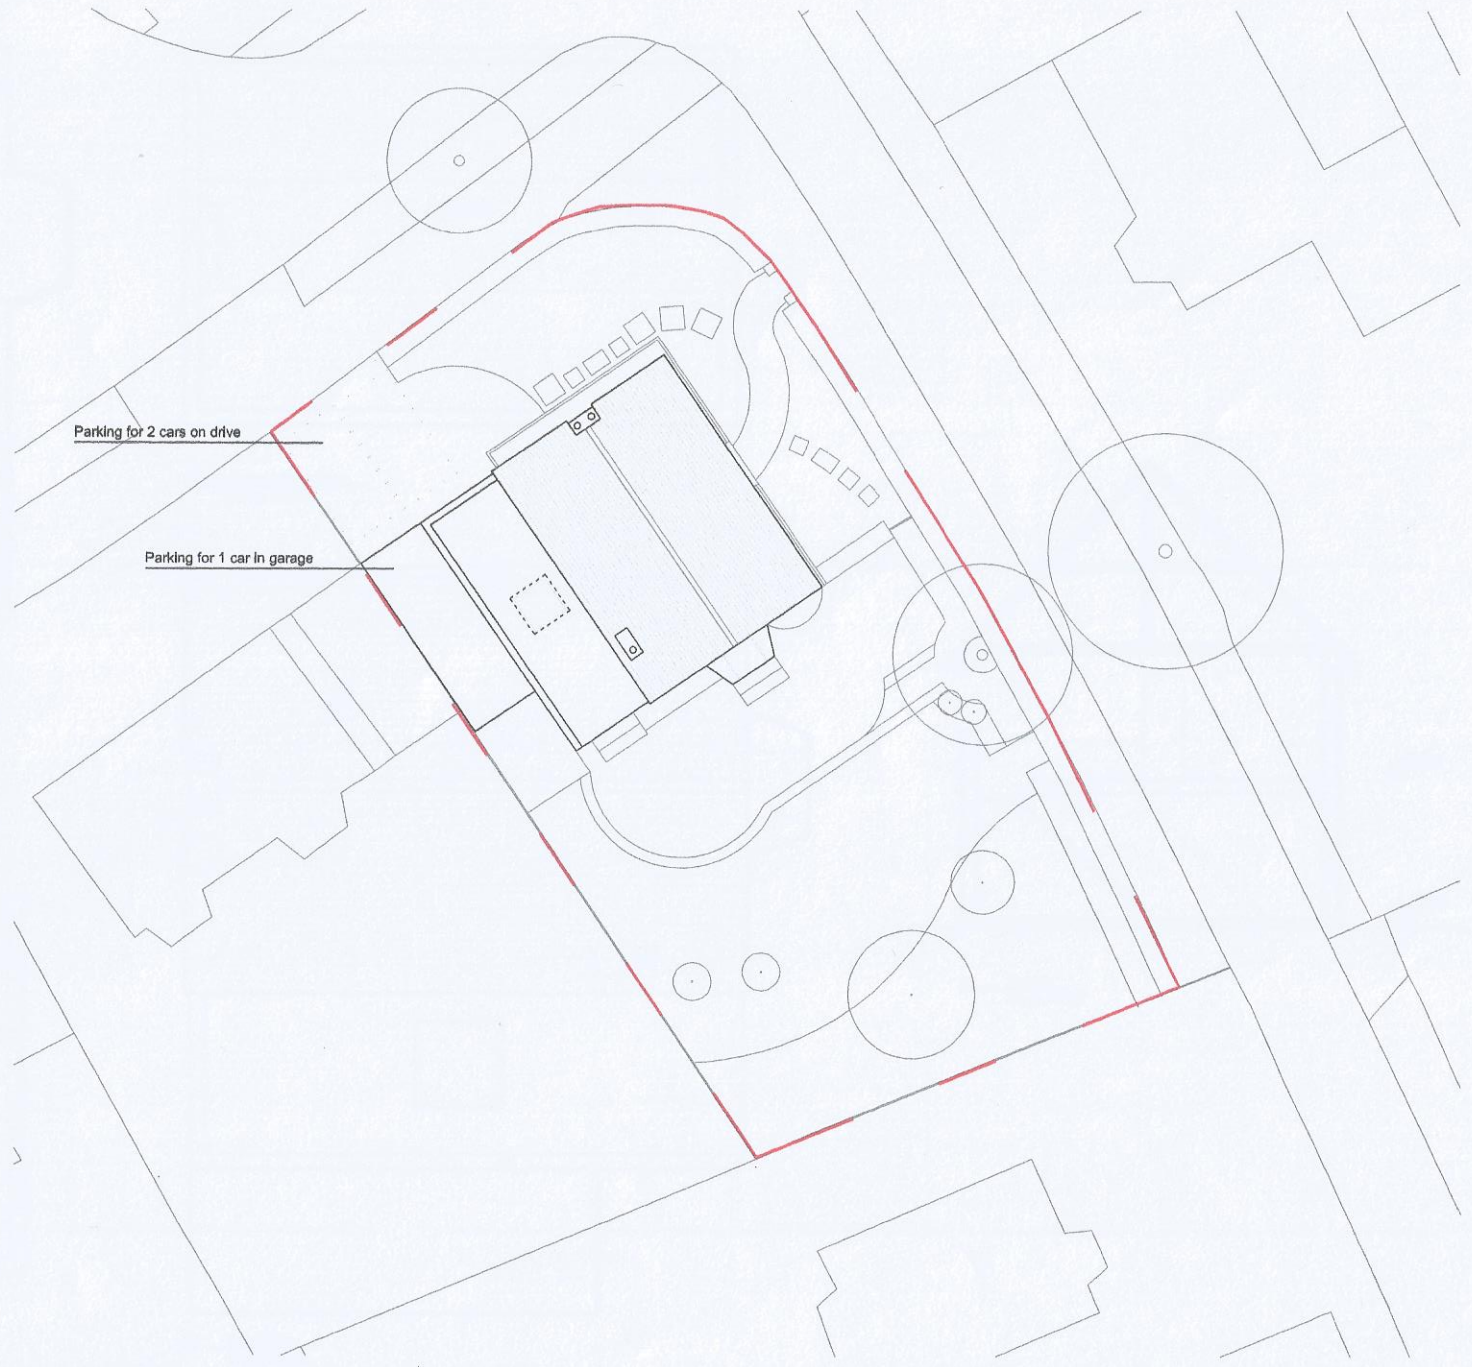

02 Existing Site Plan  
Scale 1:200

<b>PROJECT</b>	35 Sherrards Park Road	<b>AMA DESIGN</b> <small>moodystyle@hotmail.com</small>
<b>DRAWING TITLE</b>	Location and Site Plan	
<b>STATUS</b>	Planning	
<b>SCALE</b> Varies @ A3	<b>DRAWN BY</b> AM	<b>08 - 001P</b>