
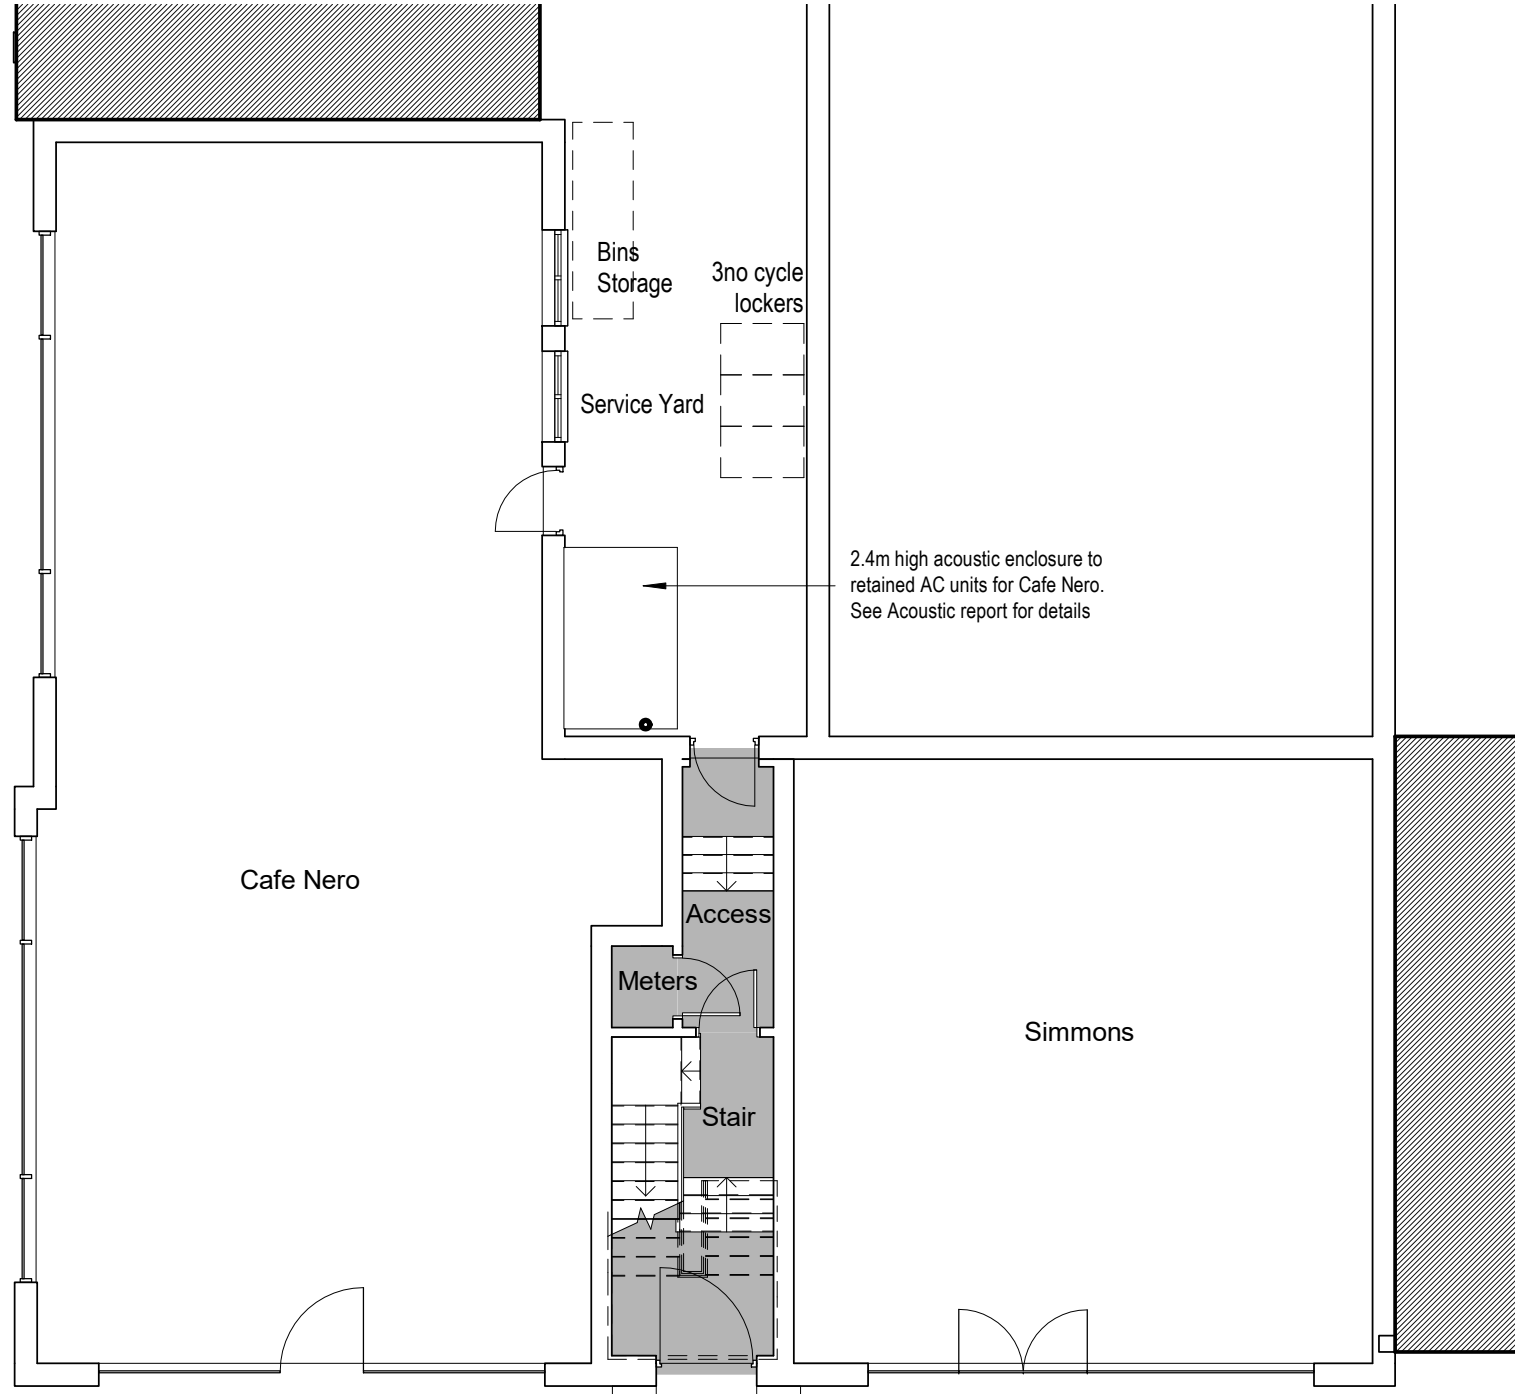
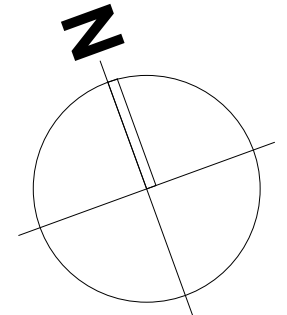


THIS DRAWING IS A PRINT AND MUST NOT BE SCALED.  
 ANY QUERIES REGARDING DIMENSIONS TO BE TAKEN UP WITH  
 PENTANGLE DESIGN GROUP.  
 ALL DIMENSIONS OF EXISTING BUILDINGS TO BE VERIFIED ON SITE.  
 THIS DRAWING IS THE COPYRIGHT OF PENTANGLE DESIGN GROUP  
 AND SHALL NOT BE IN ANY WAY USED OR REPRODUCED WITHOUT  
 THEIR PRIOR WRITTEN CONSENT.

**NOTES**

 

**Proposed Ground Floor Plan**  
 1 : 100

**PLANNING**  
**PENTANGLE**  
 DESIGN GROUP  
 SUITE 1, 21 BANCROFT HITCHIN HERTS SG5 1JW  
 T:01462 431133 E:pdg@pentangledesign.co.uk

JOB TITLE  
 Proposed Alterations to  
 31 Howards Gate, Welwyn Garden City  
 for  
 DRAWING TITLE  
 Proposed Ground Floor Plan

|                   |                             |                    |
|-------------------|-----------------------------|--------------------|
| SCALE<br>1 : 100  | DRAWING NUMBER<br><b>30</b> | REVISION<br>-      |
| DATE<br>March '23 | SHT SIZE<br>A3              | JOB NUMBER<br>3644 |

ARCHITECTS AND INTERIOR DESIGNERS