


THIS DRAWING IS A PRINT AND MUST NOT BE SCALED.  
 ANY QUERIES REGARDING DIMENSIONS TO BE TAKEN UP WITH  
 PENTANGLE DESIGN GROUP.  
 ALL DIMENSIONS OF EXISTING BUILDINGS TO BE VERIFIED ON SITE.  
 THIS DRAWING IS THE COPYRIGHT OF PENTANGLE DESIGN GROUP  
 AND SHALL NOT BE IN ANY WAY USED OR REPRODUCED WITHOUT  
 THEIR PRIOR WRITTEN CONSENT.


**NOTES**

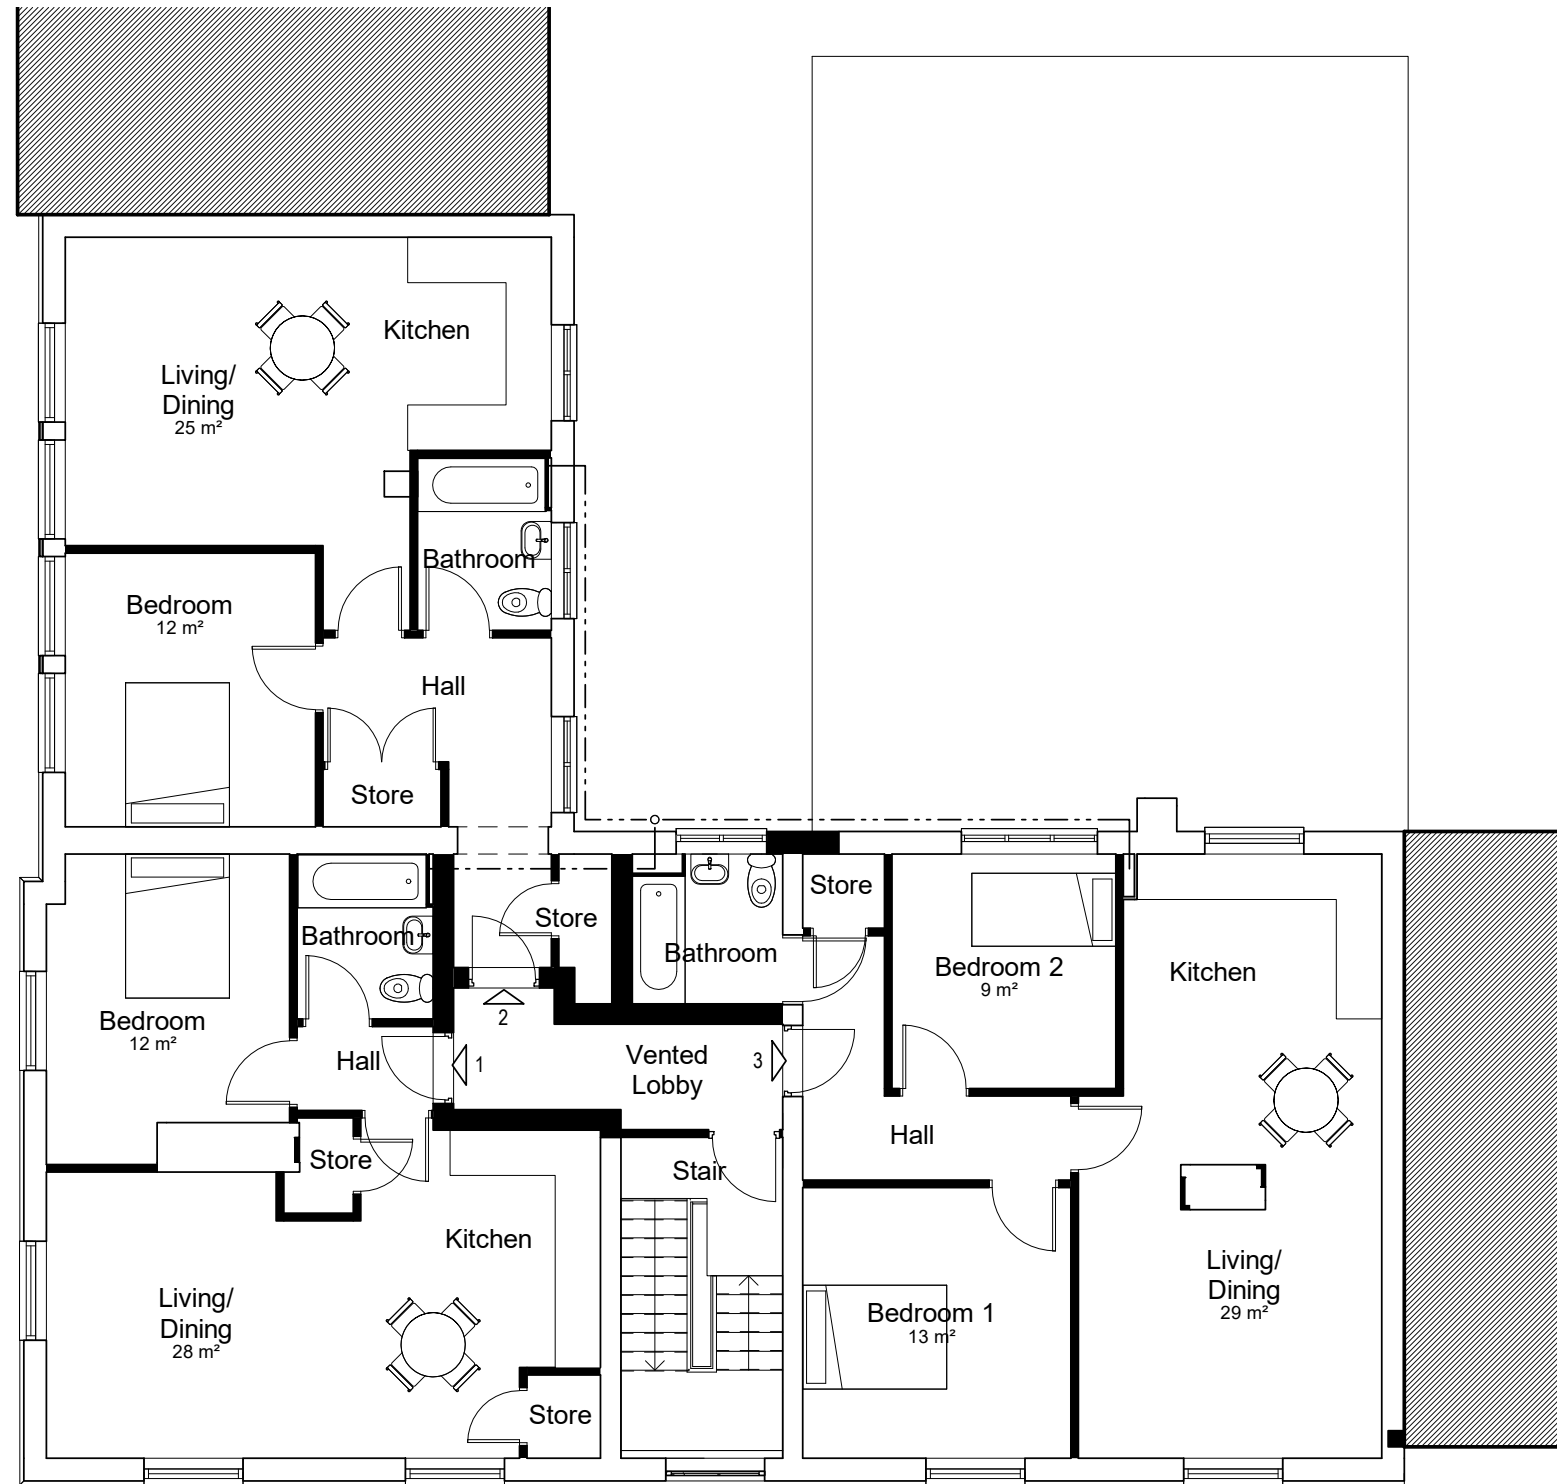

Proposed Accommodation Schedule			
Name	Area	Area SF	Accommodation
FLAT 01	50 m <sup>2</sup>	543 SF	1 Bed, 2 Person
FLAT 02	54 m <sup>2</sup>	581 SF	1 Bed, 2 Person
FLAT 03	66 m <sup>2</sup>	707 SF	2 Bed, 3 Person
FLAT 04	54 m <sup>2</sup>	579 SF	1 Bed, 2 Person
FLAT 05	41 m <sup>2</sup>	444 SF	1 Bed Studio, 1 Person
FLAT 06	50 m <sup>2</sup>	543 SF	1 Bed, 2 Person

First Floor Layout as per approved application.  
 No. 6/2022/2632/FULL,  
 dated 3 February 2023

**Proposed First Floor**  
 1 : 100

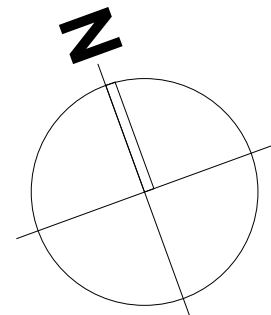

**PLANNING**  
**PENTANGLE**  
 DESIGN GROUP  
 SUITE 1, 21 BANCROFT HITCHIN HERTS SG5 1JW  
 T:01462 431133 E:pdg@pentangledesign.co.uk

JOB TITLE  
 Proposed Alterations to  
 31 Howards Gate, Welwyn Garden City  
 for  
 DRAWING TITLE  
 Proposed First Floor Plan

SCALE 1 : 100	DRAWING NUMBER <b>31</b>	REVISION <b>A</b>
DATE March '23		
SHT SIZE A3		
JOB NUMBER 3644		

ARCHITECTS AND INTERIOR DESIGNERS