





GROUND FLOOR PLAN

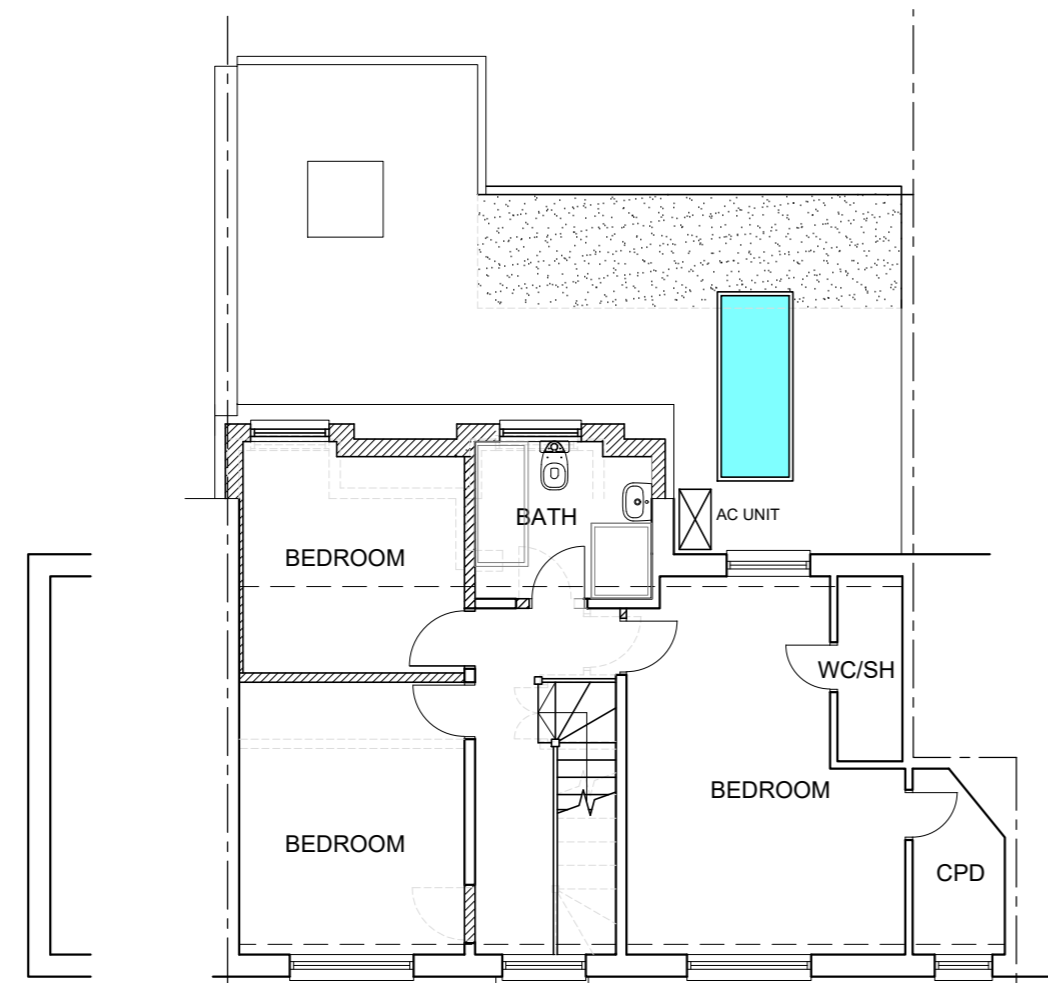

FIRST FLOOR PLAN

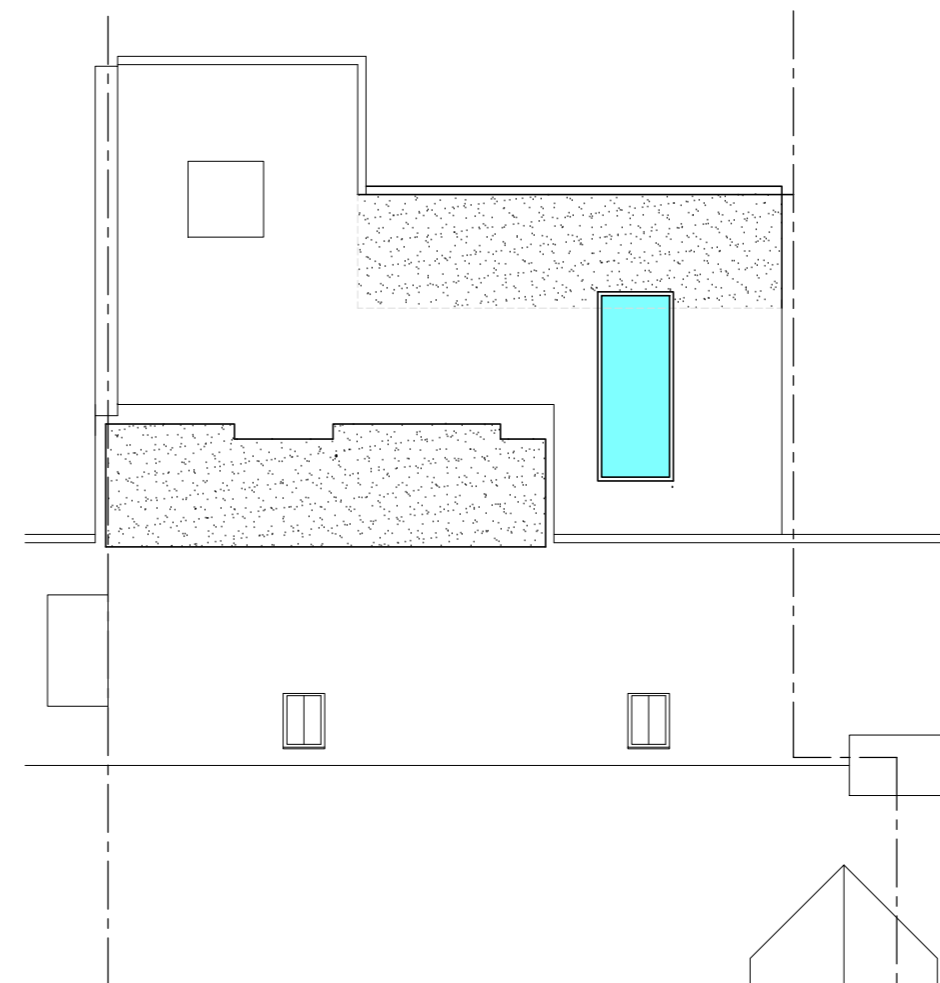


ROOF PLAN

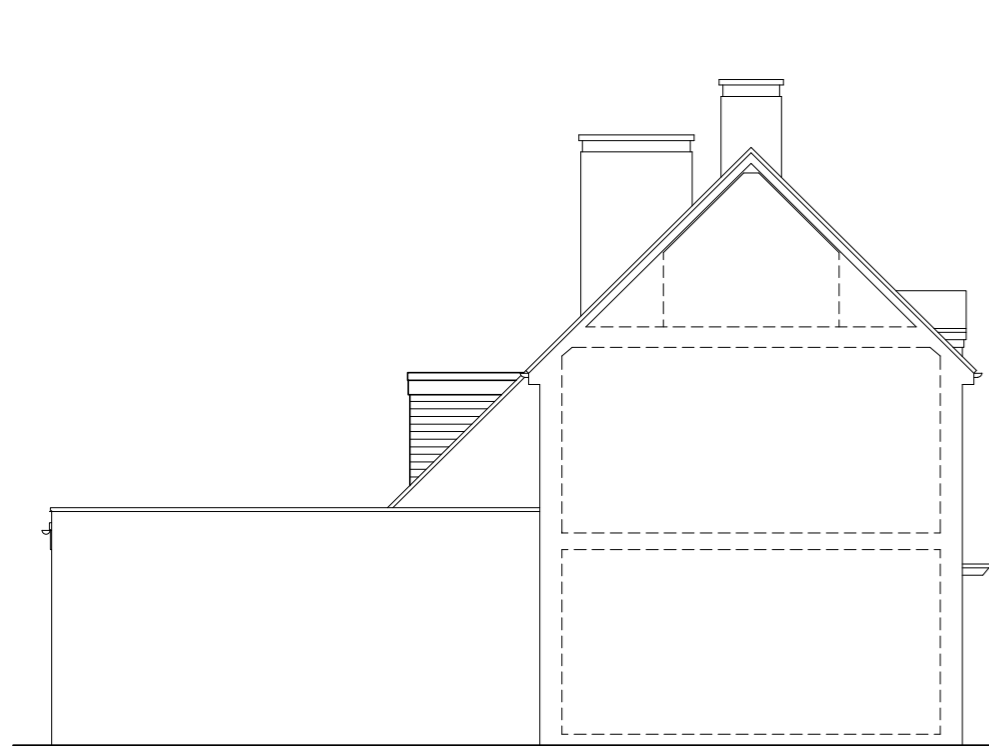 

SIDE ELEVATION



REAR ELEVATION

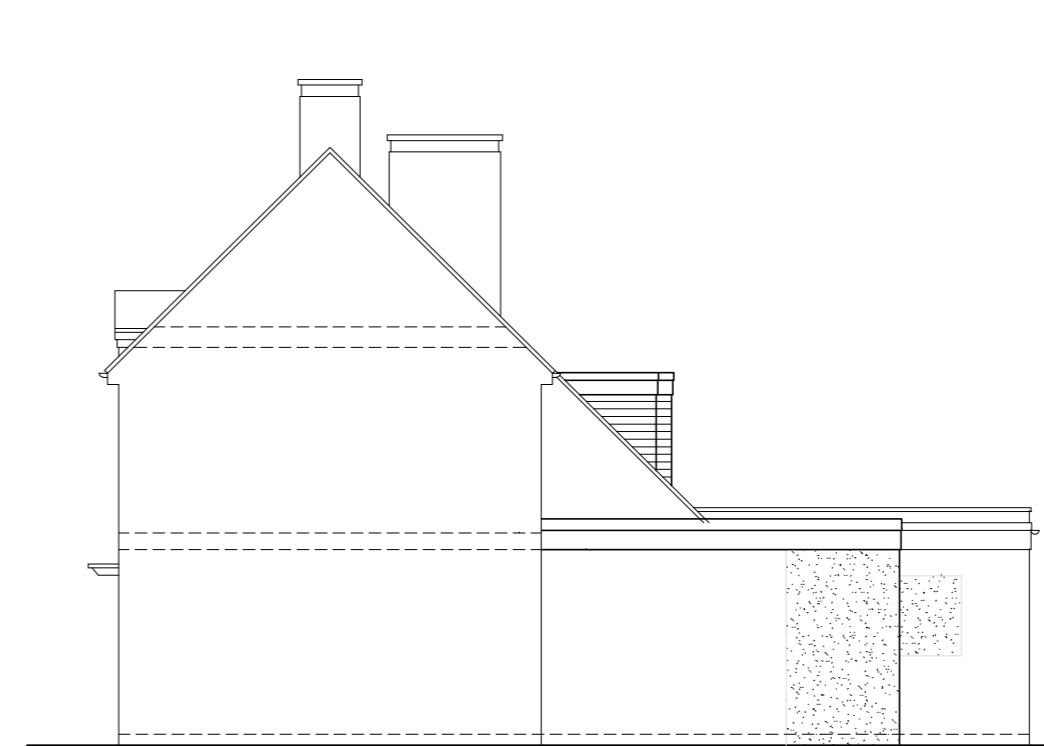

SIDE ELEVATION

THIS DRAWING PRINTED ON A2 SIZE PAPER



Home Extension Designs

HOME EXTENSION DESIGNS  
 HED HOUSE  
 60A BRIDGE ROAD EAST  
 WELWYN GARDEN CITY  
 HERTS AL7 1JU  
 tel : 01707 393971  
 e:info@hed.co.uk

Project: 16 BROCKSWOOD LANE,  
 WELWYN GARDEN CITY,  
 HERTFORDSHIRE.

Drawing Title: PLANS AND ELEVATIONS  
 AS PROPOSED

Drawn By: DAMIEN Scale: 1:100 Date: JUNE 2023

Dirg Status: PROPOSED Checked:

Drawing No: 5753-P01 Revision: C

