




GROUND FLOOR PLAN

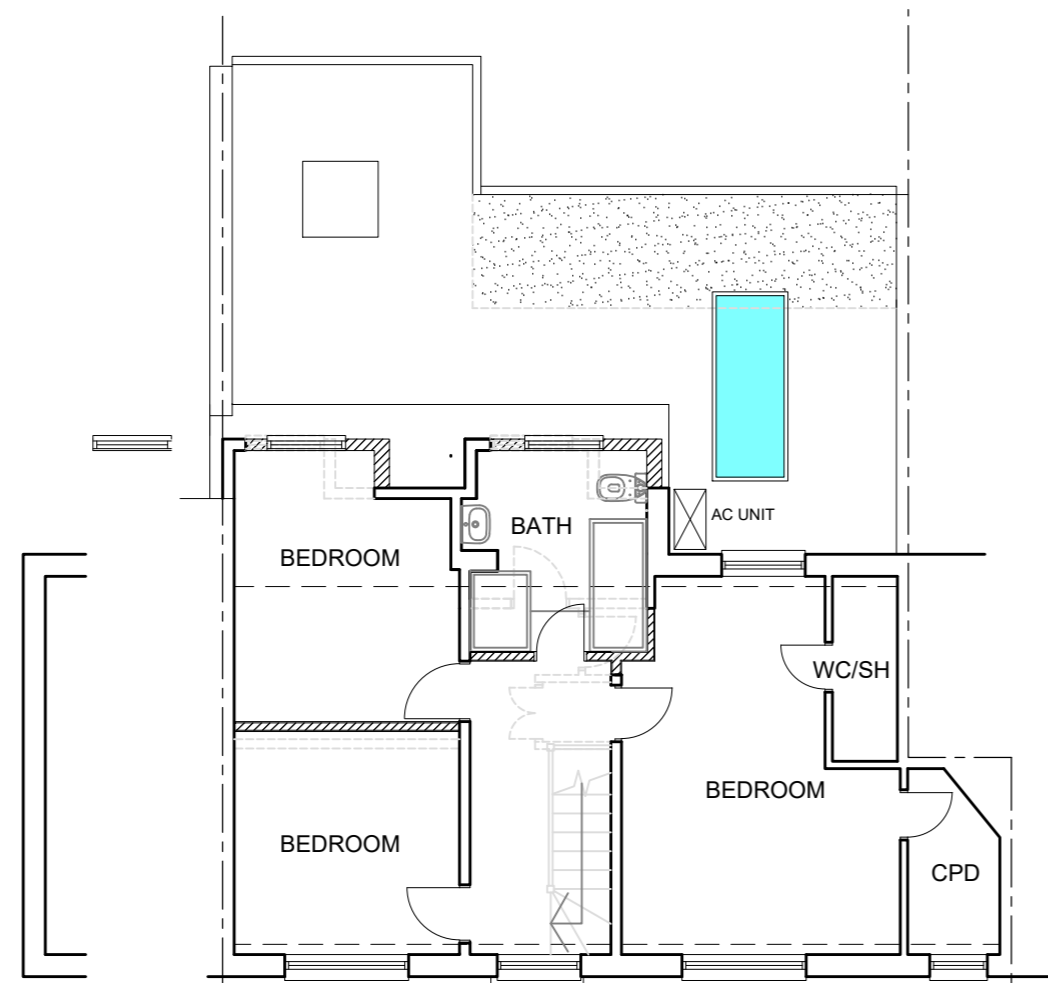


FIRST FLOOR PLAN

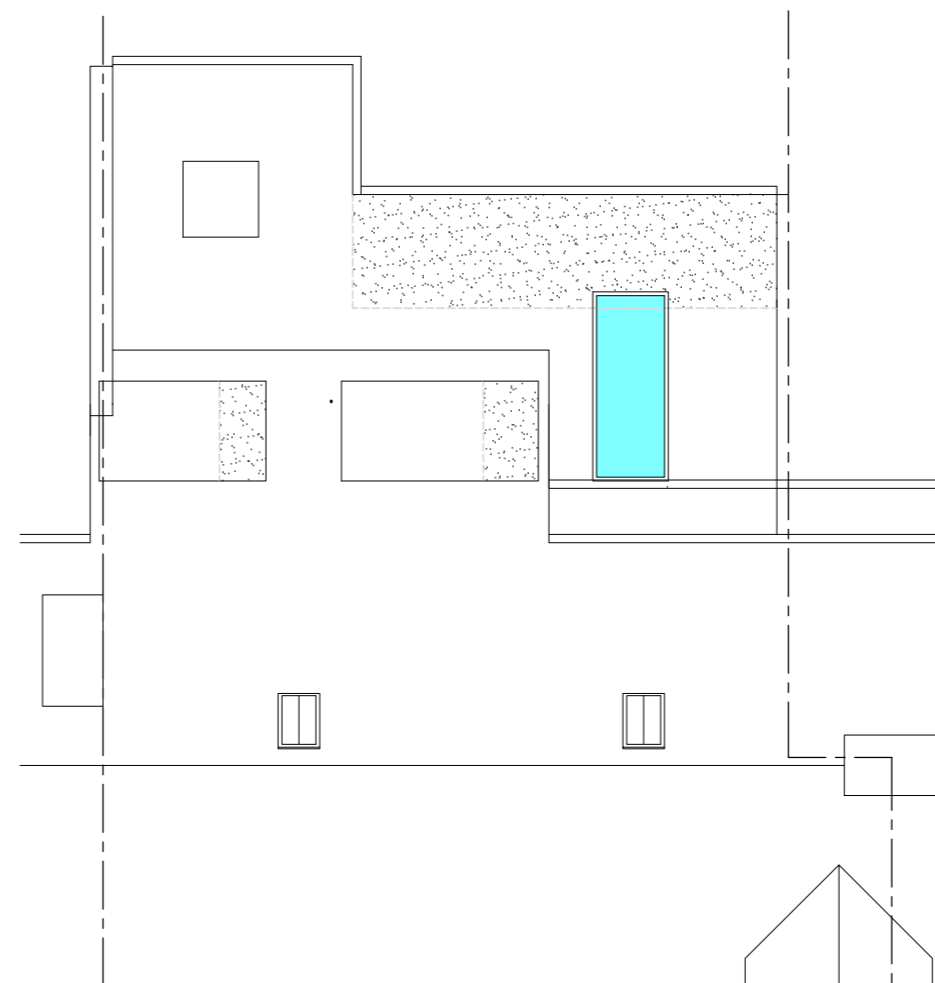


ROOF PLAN

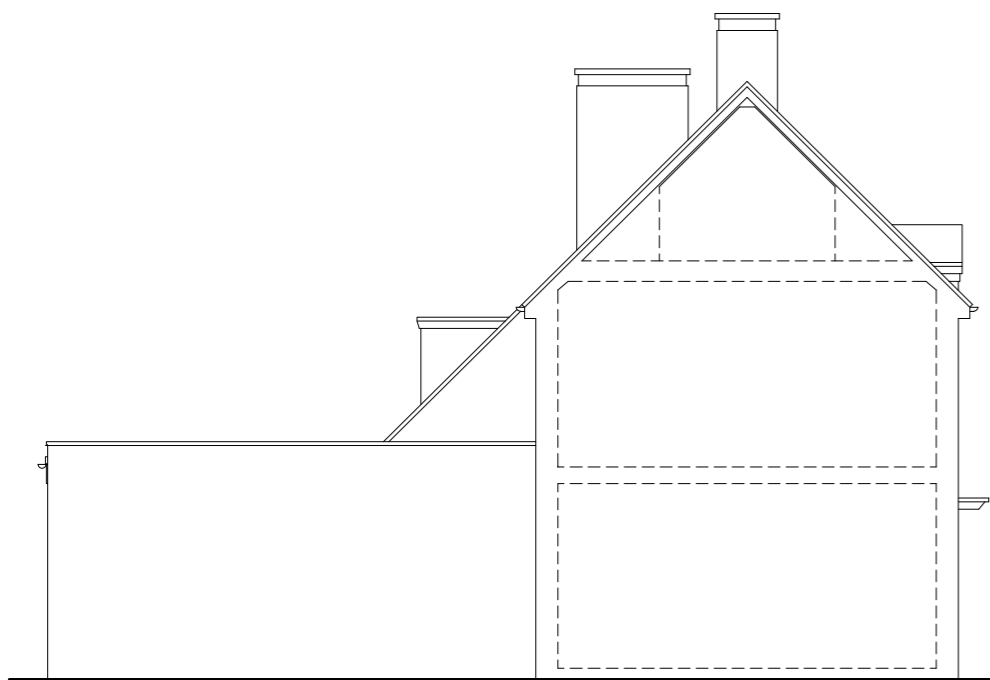

SIDE ELEVATION

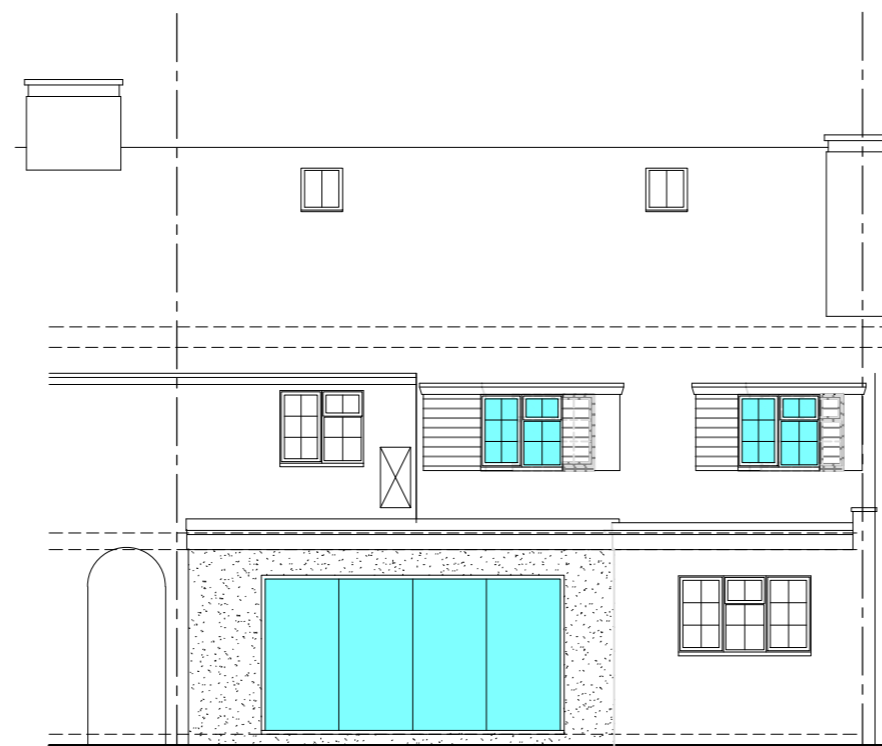

REAR ELEVATION

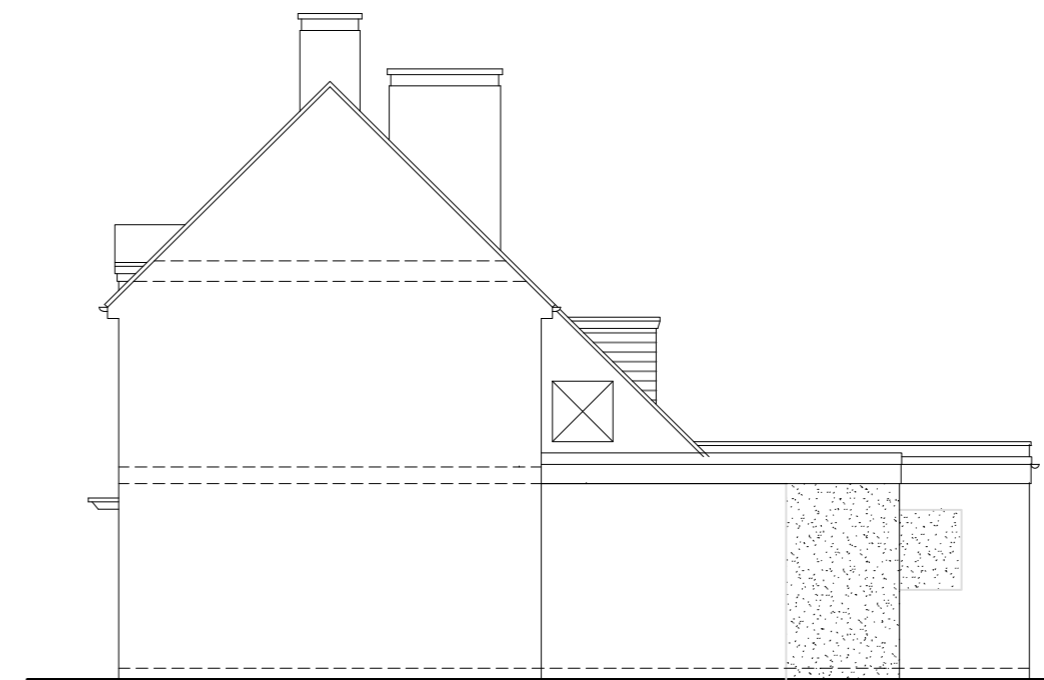

SIDE ELEVATION

THIS DRAWING PRINTED ON A2 SIZE PAPER



Home Extension Designs

HOME EXTENSION DESIGNS
 HED HOUSE
 60A BRIDGE ROAD EAST
 WELWYN GARDEN CITY
 HERTS AL7 1JU
 tel : 01707 393971
 e:info@hed.co.uk

Project: 16 BROCKSWOOD LANE,
 WELWYN GARDEN CITY,
 HERTFORDSHIRE.

Drawing Title: PLANS AND ELEVATIONS
 AS PROPOSED

Drawn By: DAMIEN Scale: 1:100 Date: JUNE 2023

Dirg Status: PROPOSED Checked:

Drawing No: 5753-P01 Revision: E

