





FRONT ELEVATION

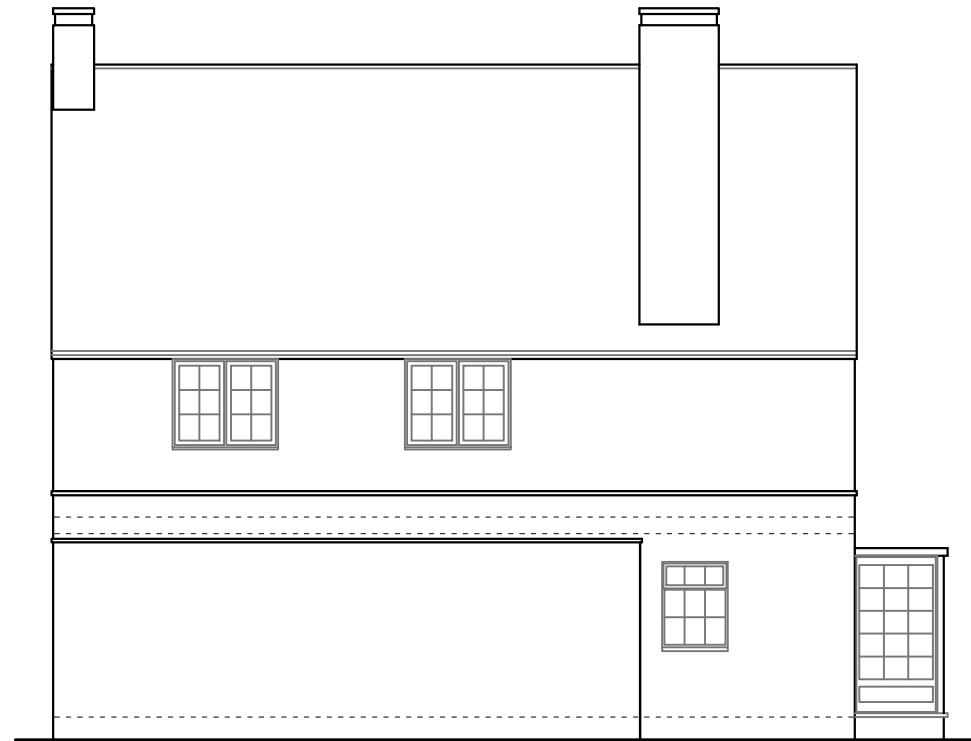


SIDE ELEVATION




REAR ELEVATION

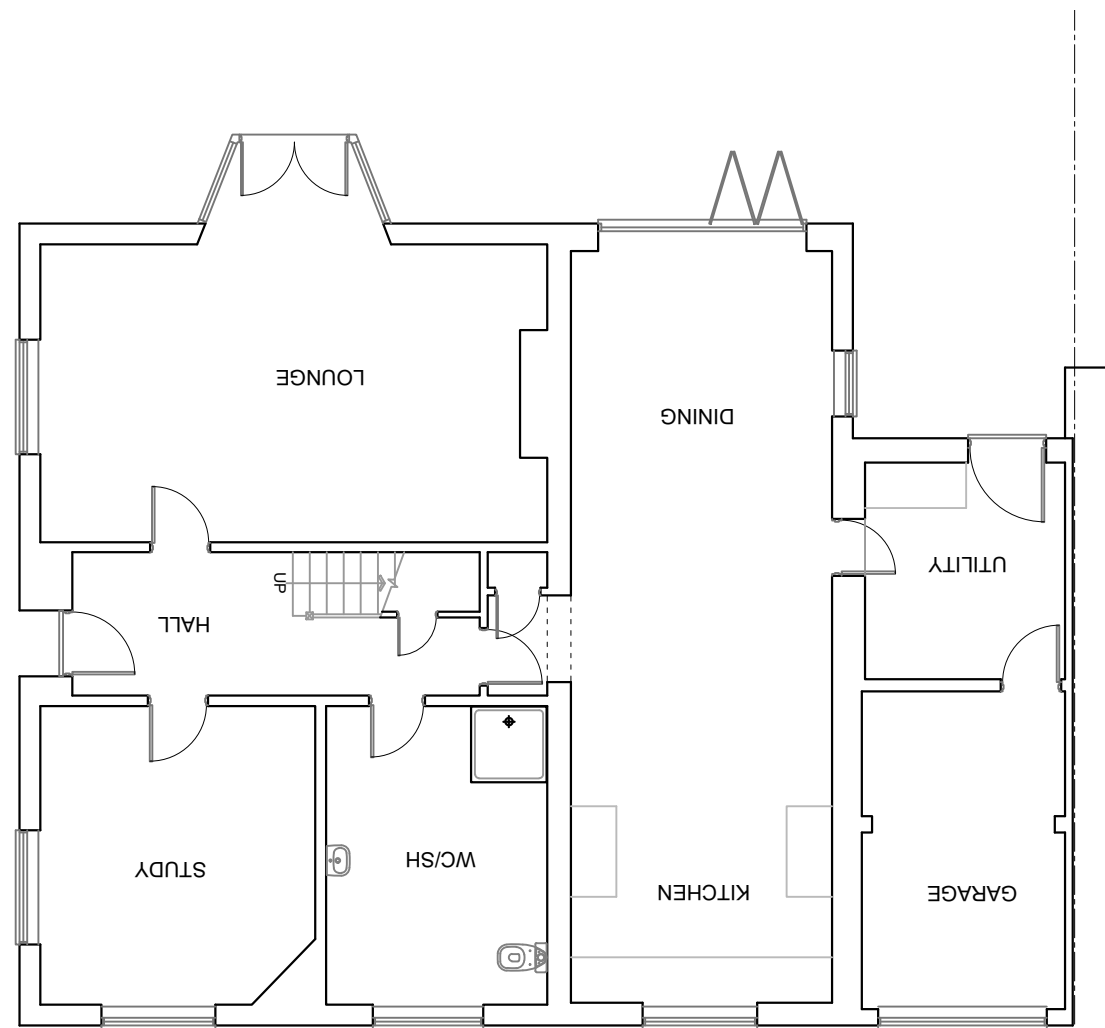

GROUND FLOOR PLAN

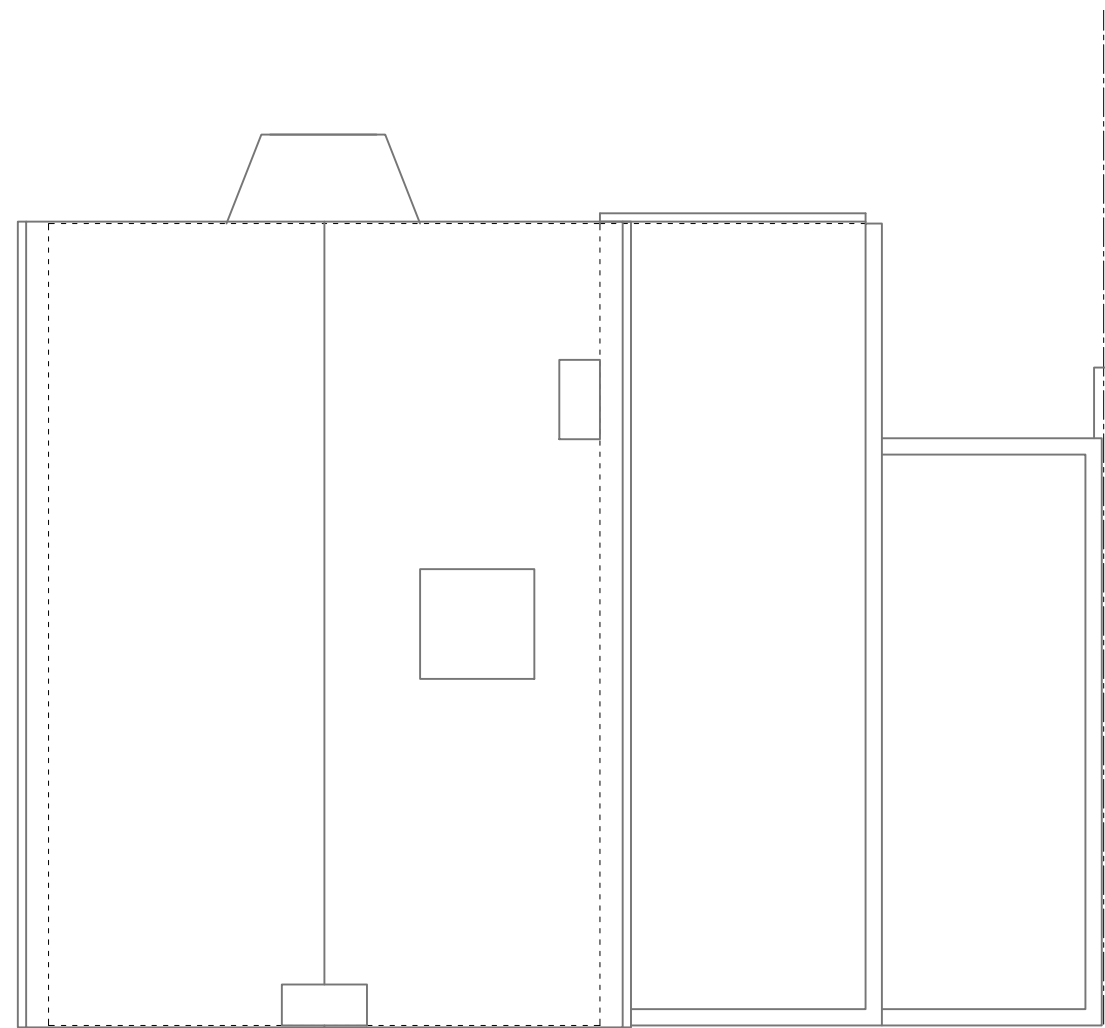

ROOF PLAN

 

THIS DRAWING PRINTED ON A2 SIZE PAPER



Home Extension Designs

HOME EXTENSION DESIGNS
HED HOUSE
60A BRIDGE ROAD EAST
WELWYN GARDEN CITY
HERTS AL7 1JU
tel : 01707 393971
e:info@hed.co.uk

Project: 35 Sherrardspark Road,
 Welwyn Garden City

Drawing Title: **PLANS AND ELEVATIONS**
AS EXISTING

Drawn By: ALI Scale: 1:100 Date: Aug 2023

Dwg Status: EXISTING Checked:

Drawing No: 5811-E01 Revision: