



Elevation A - No Window Replacements - Proposed
1 : 100

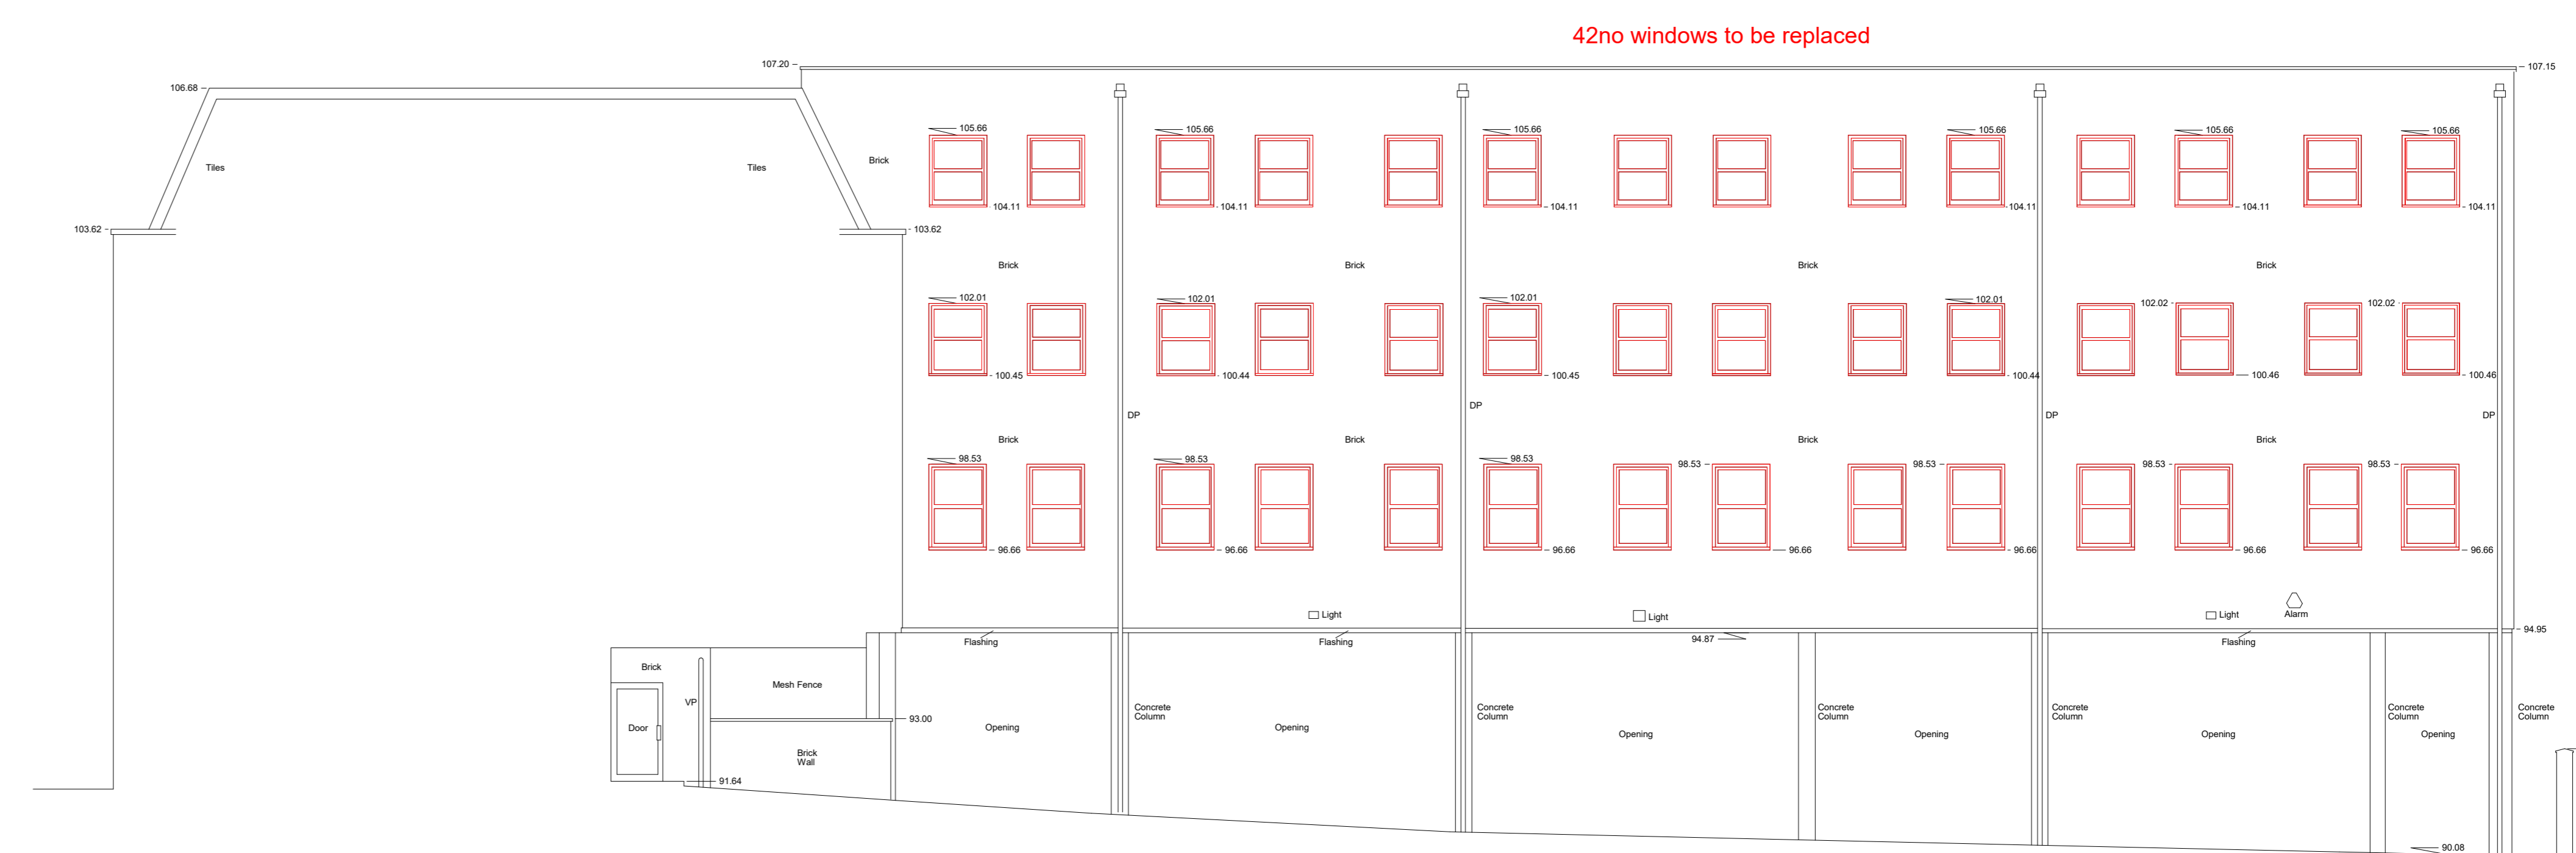

Elevation B - Windows Being Replaced are Shown In Red - Proposed
1 : 100

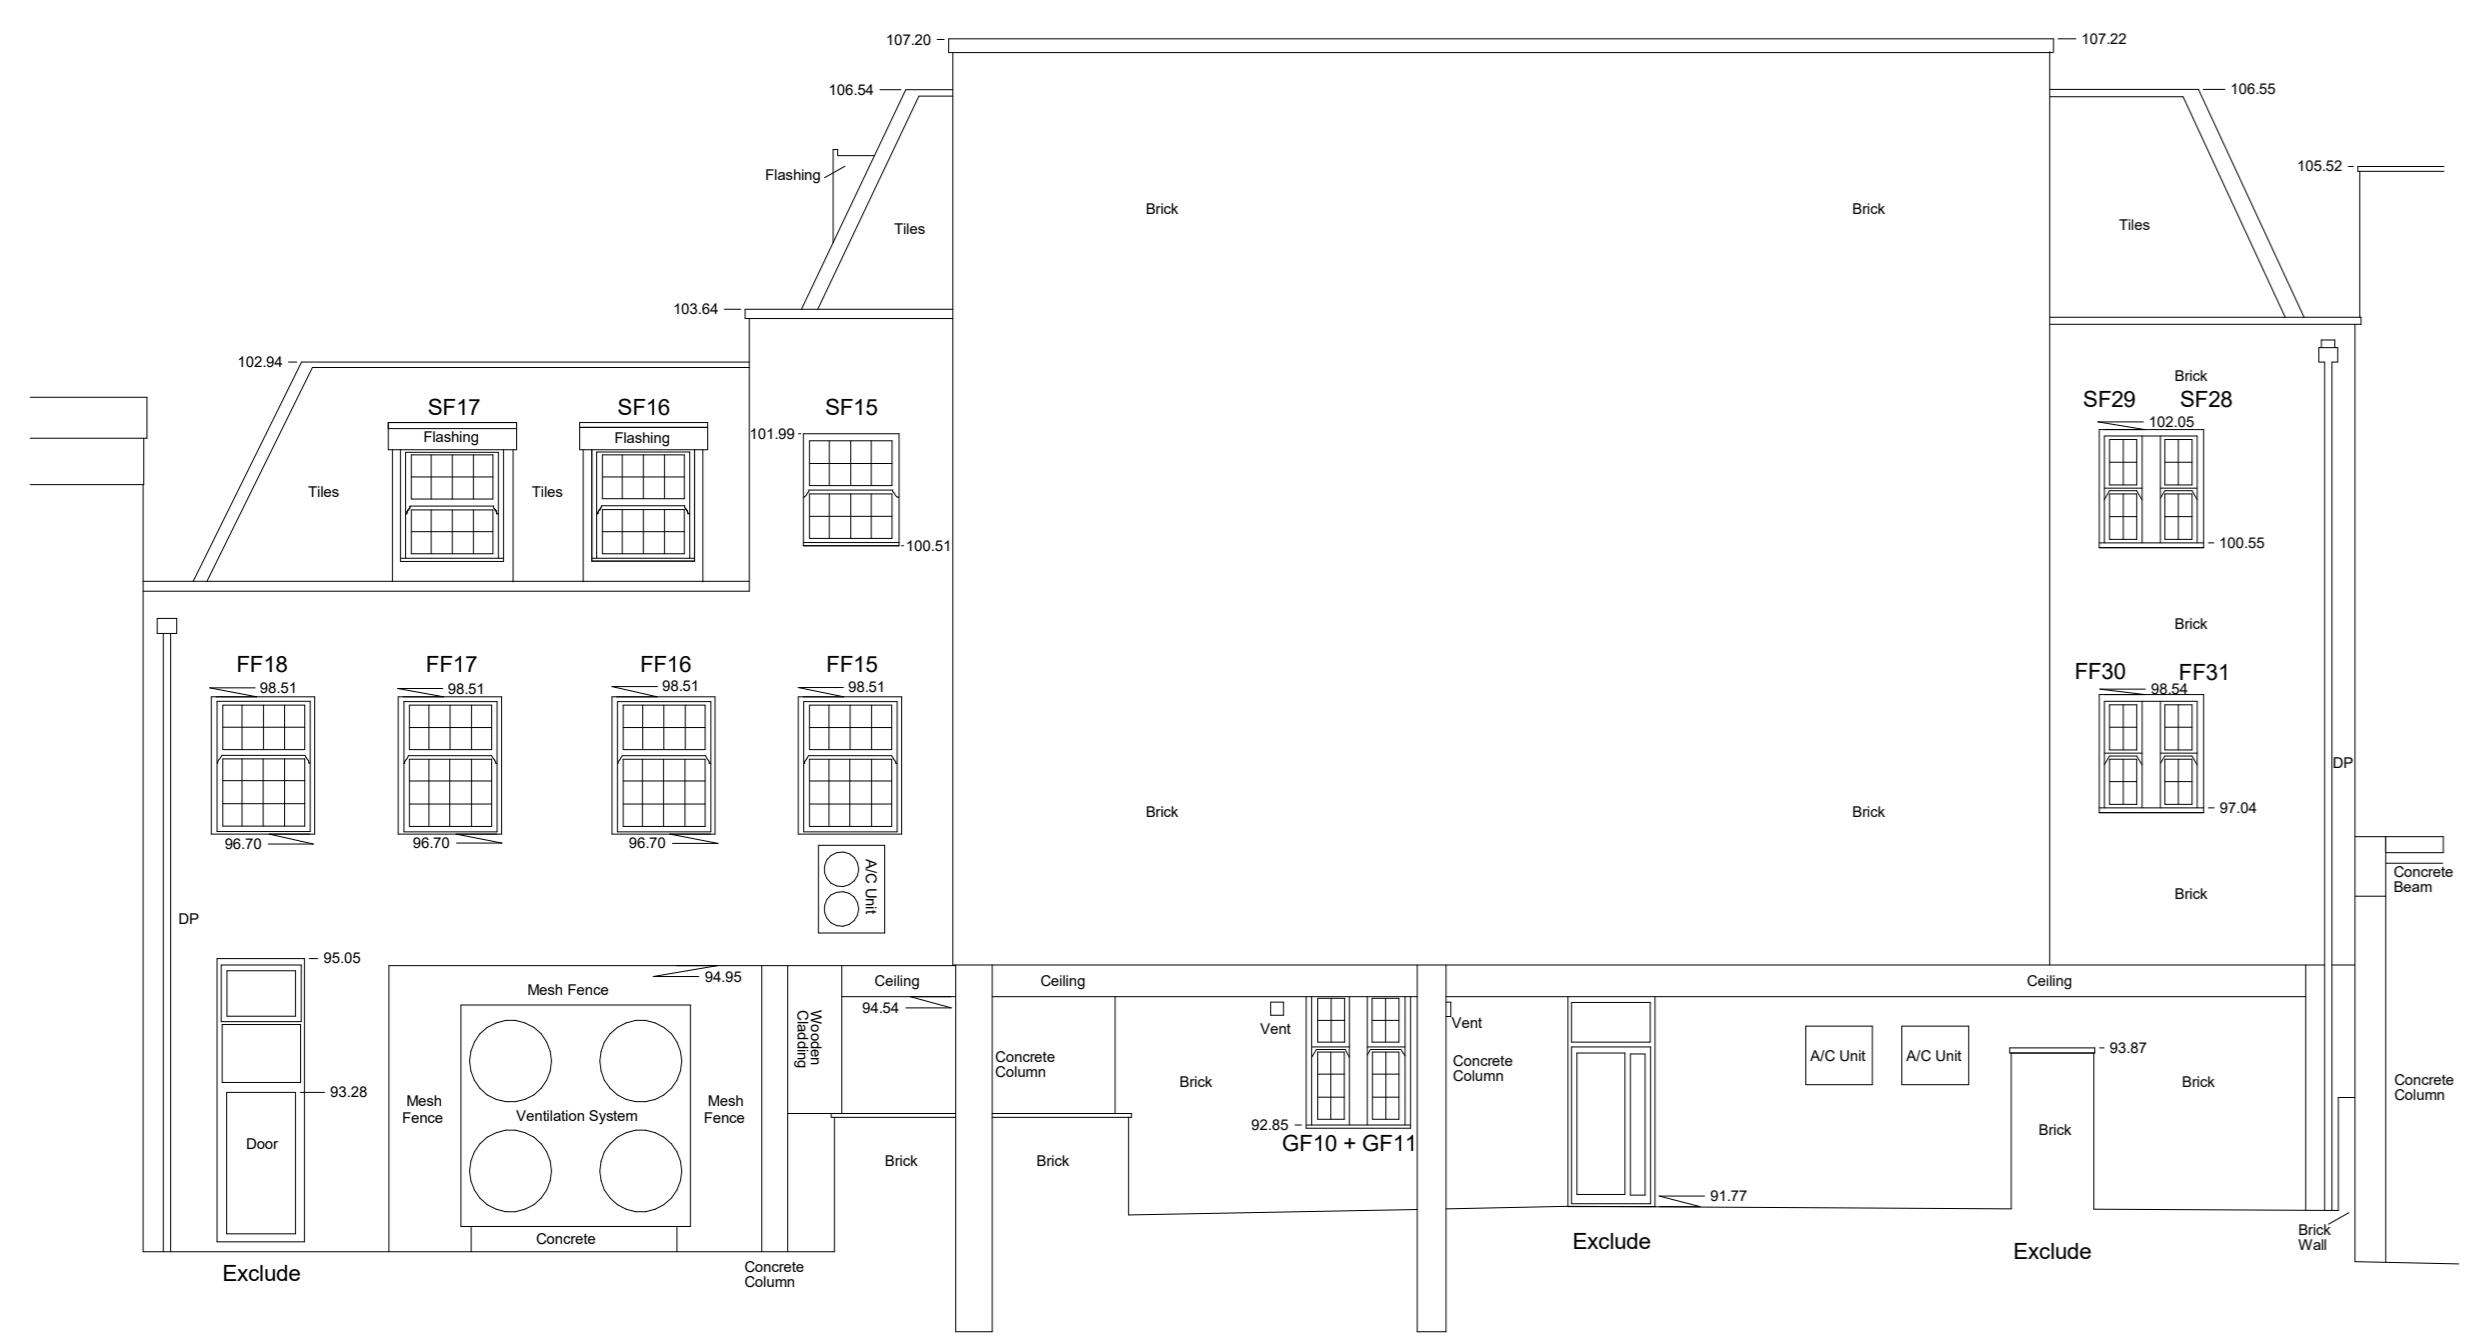

Elevation C - No Window Replacements - Proposed
1 : 100



Elevation D - Windows Being Replaced are Shown In Red - Proposed
1 : 100

Schedule of Windows to be replaced by Elevation:

Elevation B (South)	42no Windows
Elevation D (North)	36no Windows
West Elevation (return)	3no Windows
TOTAL:	81no Windows

0m 2m 4m 6m 8m
Scale: 1:100

A (Preliminary Issue for Client Review)	19/09/23
Rev. Comment	Date (DD, MM, YYY)
Project No: 1000057	Scale (If A0): As indicated
	Drawn By: JKA

Ingleton Wood Solving global challenges one building at a time

Project:
Charter House
Parkway
Welwyn Garden City
Herts

Client:
NHS Property Services Ltd

View:
Proposed Elevations

Drawing Number:
1000057-IWD-XX-DR-A-2002

Status: S2	Purpose of Issue: PLANNING	Revision: A
------------	----------------------------	-------------