



Elevation A - No Window Replacements - Proposed
 1 : 100

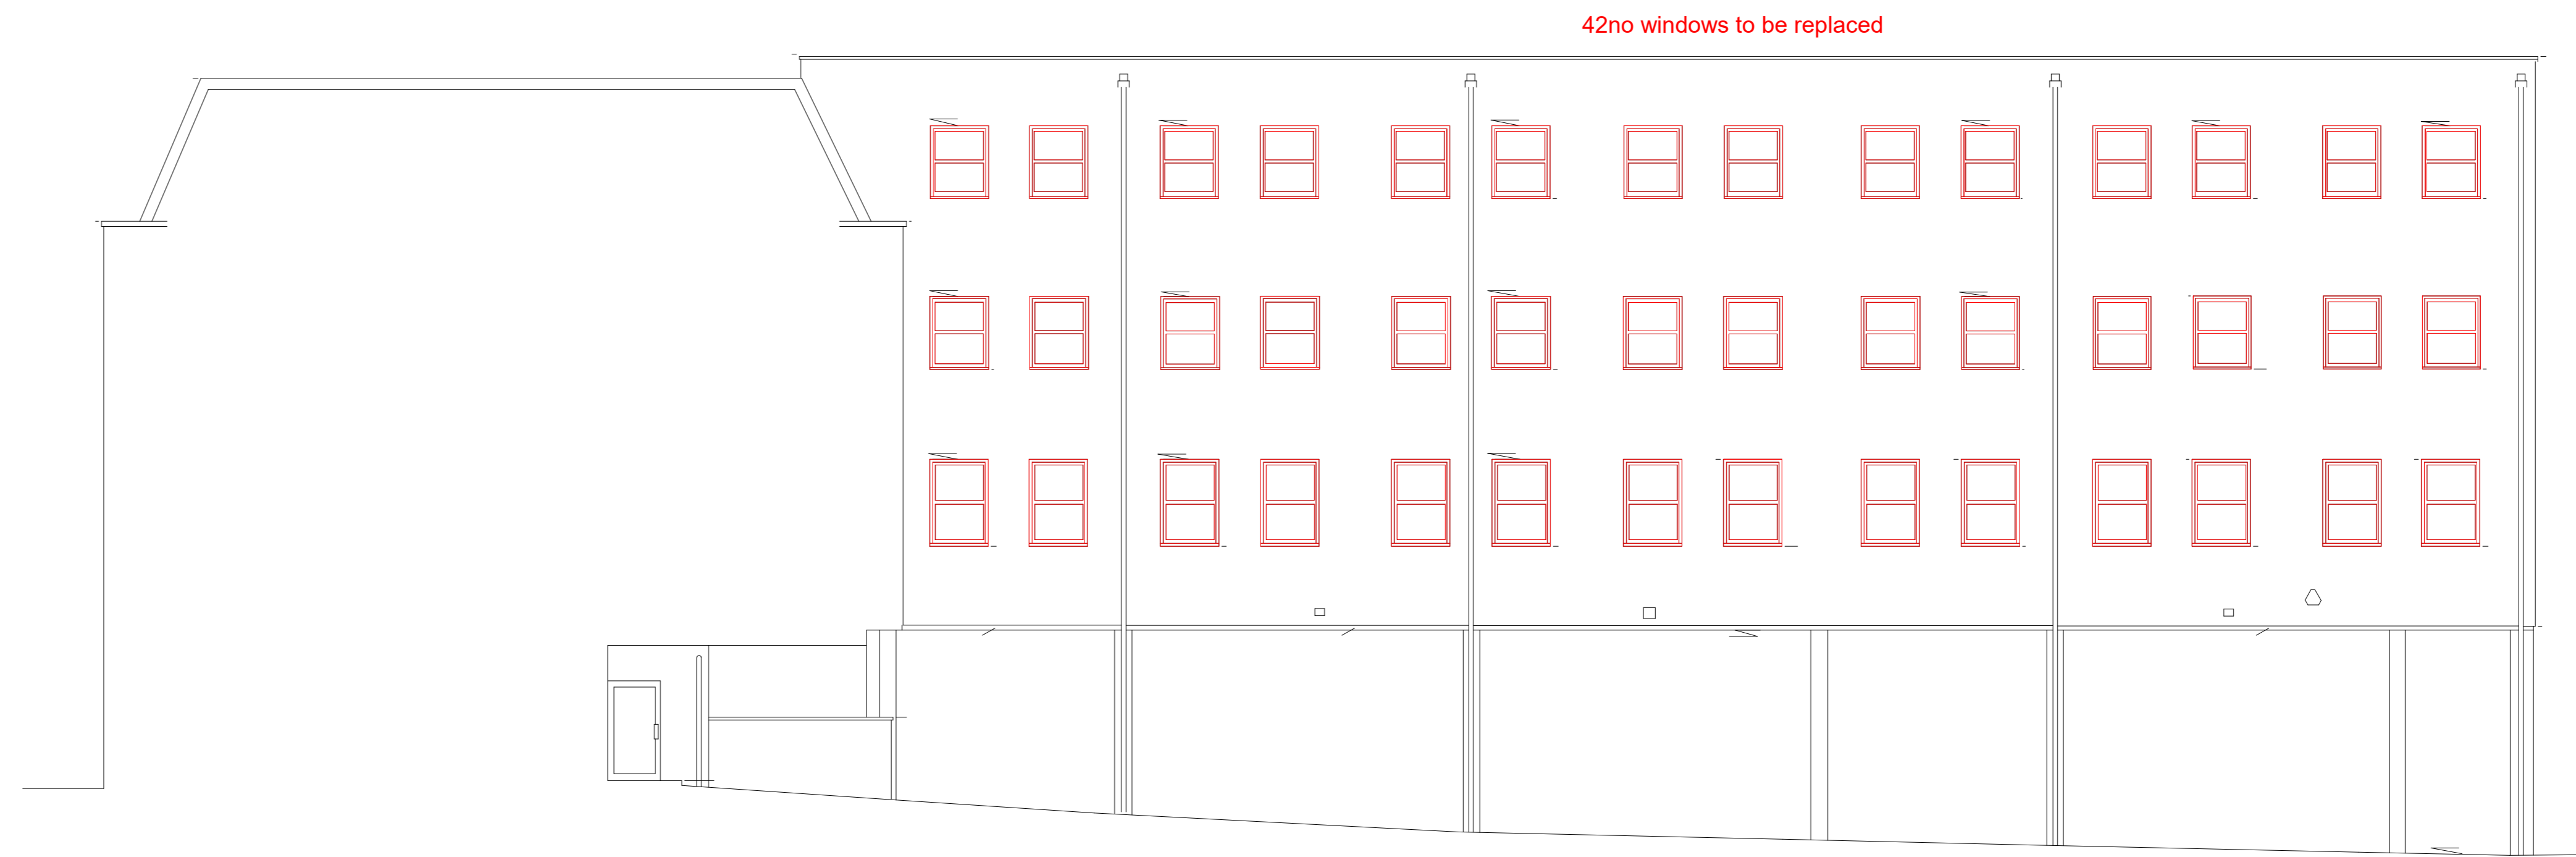

Elevation B - Windows Being Replaced are Shown In Red - Proposed
 1 : 100

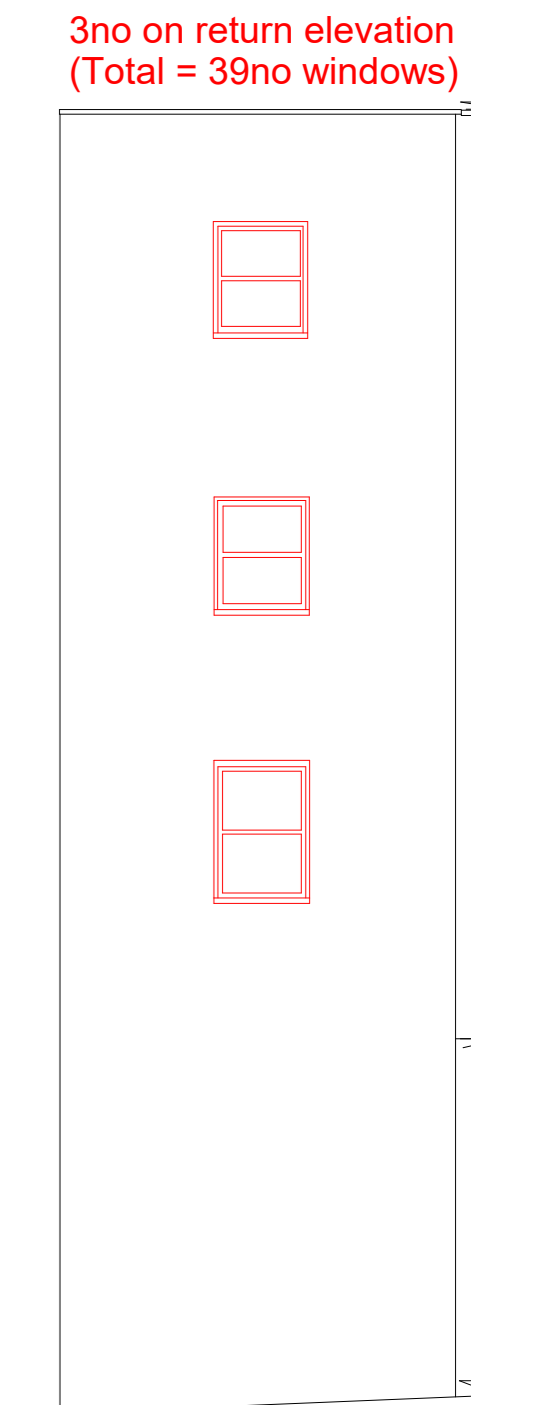


Elevation E - Windows Being Replaced are Shown in Red - Proposed.
 1:100



Elevation C - No Window Replacements - Proposed
 1 : 100



Elevation D - Windows Being Replaced are Shown In Red - Proposed
 1 : 100

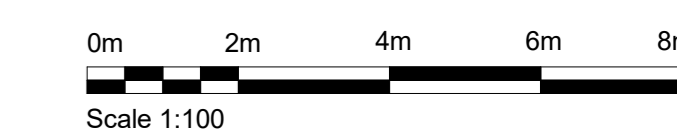

B	Elevation E added	17/01/24
A	(Preliminary Issue for Client Review)	16/05/23
Rev	Comment	Date
1000057	As indicated	JKA



Project:
 Charter House
 Parkway
 Welwyn Garden City
 Herts
 Client:
 NHS Property Services Ltd

File:
 Proposed Elevations

Drawing Number:	1000057-IWD-XX-DR-A-2002
Status:	PLANNING
Revision:	B

Schedule of Windows to be replaced by Elevation:	
Elevation B (South)	42no Windows
Elevation D (North)	36no Windows
West Elevation (return)	3no Windows
TOTAL:	81no Windows