






REAR ELEVATION

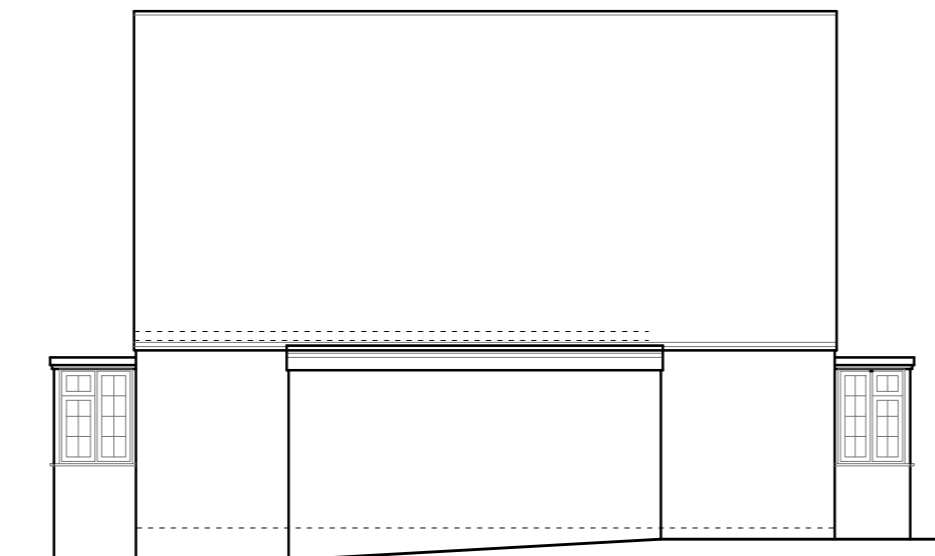


SIDE ELEVATION

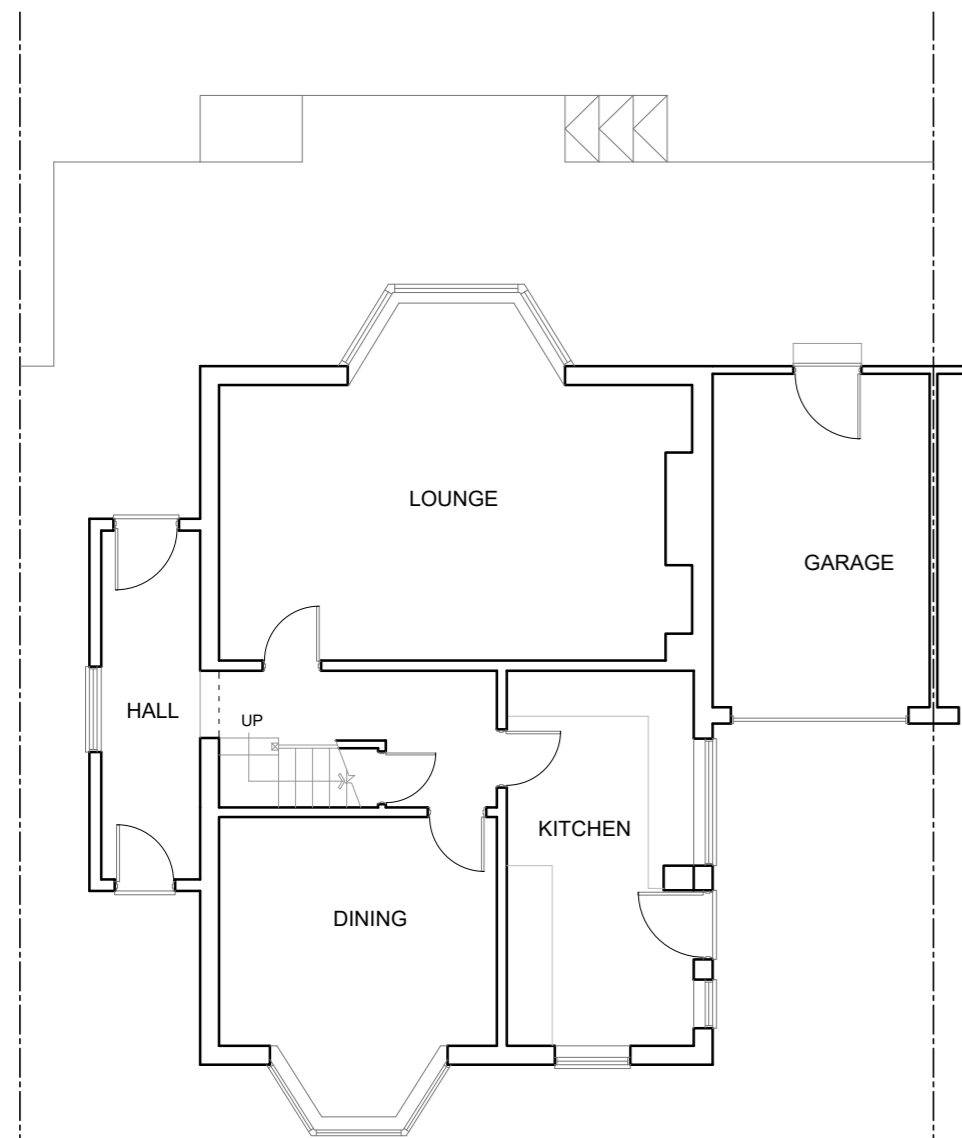

GROUND FLOOR PLAN

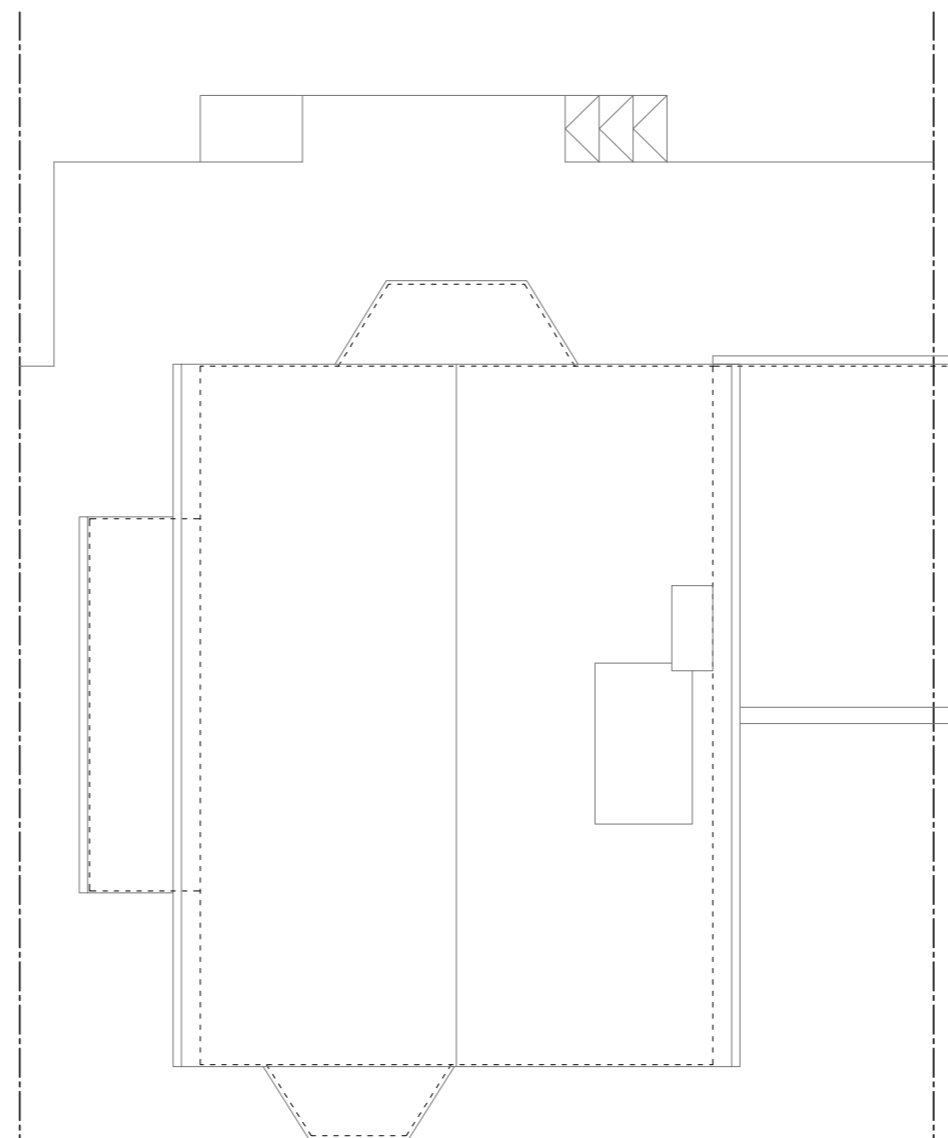

ROOF PLAN

 

THIS DRAWING PRINTED ON A2 SIZE PAPER



Home Extension Designs

**HOME EXTENSION DESIGNS**  
**HED HOUSE**  
**60A BRIDGE ROAD EAST**  
**WELWYN GARDEN CITY**  
**HERTS AL7 1JU**  
**tel : 01707 393971**  
**e:info@hed.co.uk**

Project: 7 Sherrardspark Road,  
 Welwyn Garden City

Drawing Title: **PLANS AND ELEVATIONS**  
**AS EXISTING**

Drawn By: ALI Scale: 1:100 Date: Sep 2023

Dwg Status: EXISTING Checked:

Drawing No: 5810-E01 Revision: