


EXISTING SITE PLAN

1 : 250

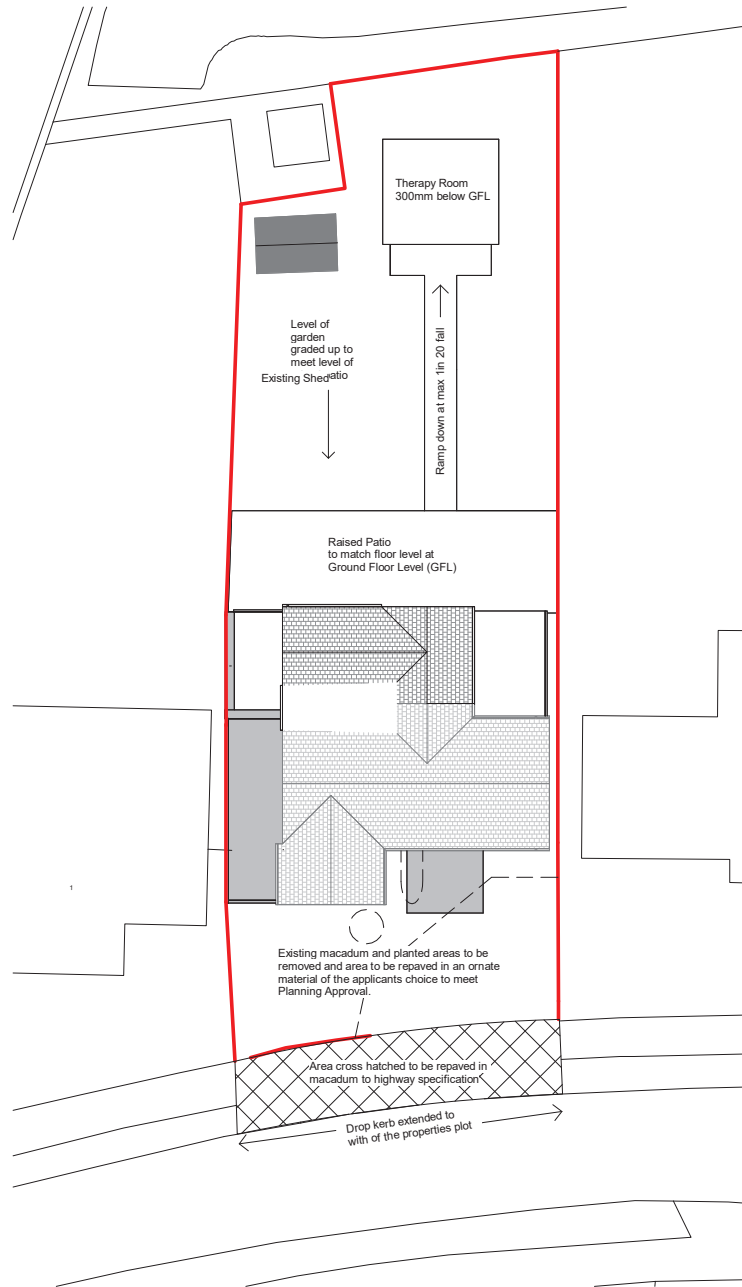

PROPOSED SITE PLAN

1 : 250

PLANNING DRAWING



A Scale bars added highway revisions and drive added. 27/12/23

Client Natalie Atkins		
Address 3 Reddings, Welwyn Garden City		
Drawing Site Plans - Existing and Proposed		
Drawn by APT	Checked by JPC	Date Dec 2023
Drawing No D&PM 4148 / 01.1	Rev A	Scale 1 : 250 Size A3
COPYRIGHT This Drawing, design proposal and its content are protected by copyright and can only be used under license and with the expressed authority of Steven Docker Associates.		



Park House, Parkway, Holmes Chapel, Cheshire, CW4 7BA

01477 544499
f t i n

info@stevendocker.co.uk
www.stevendocker.co.uk