





FRONT ELEVATION

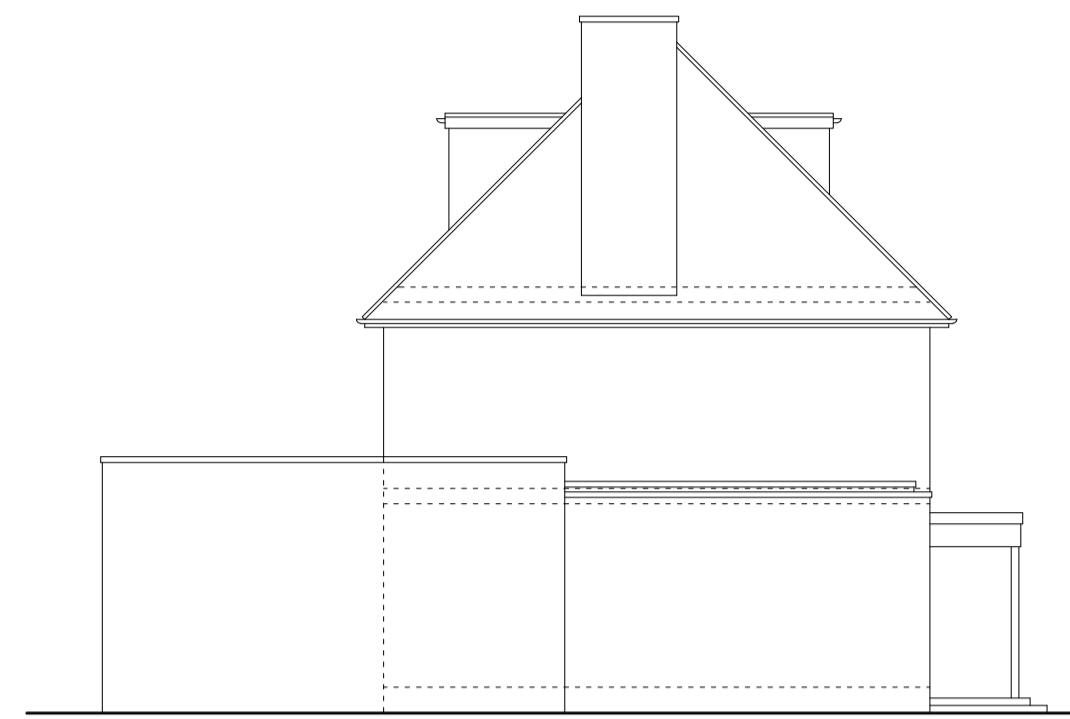


SIDE ELEVATION




REAR ELEVATION

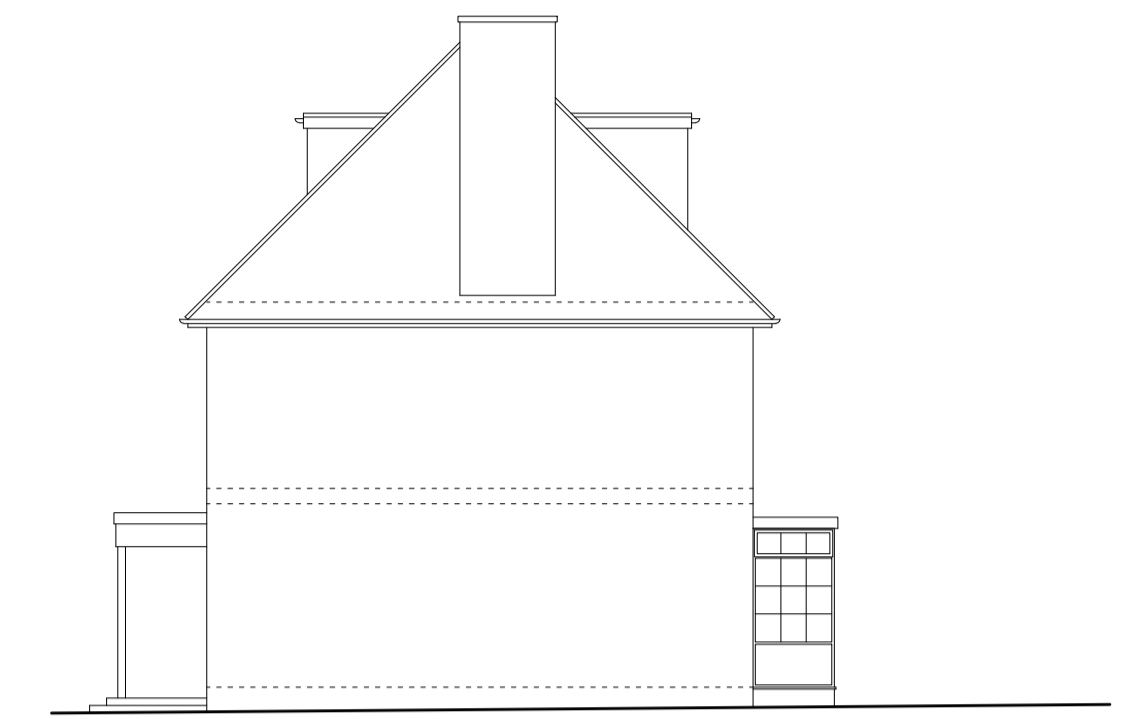


SIDE ELEVATION

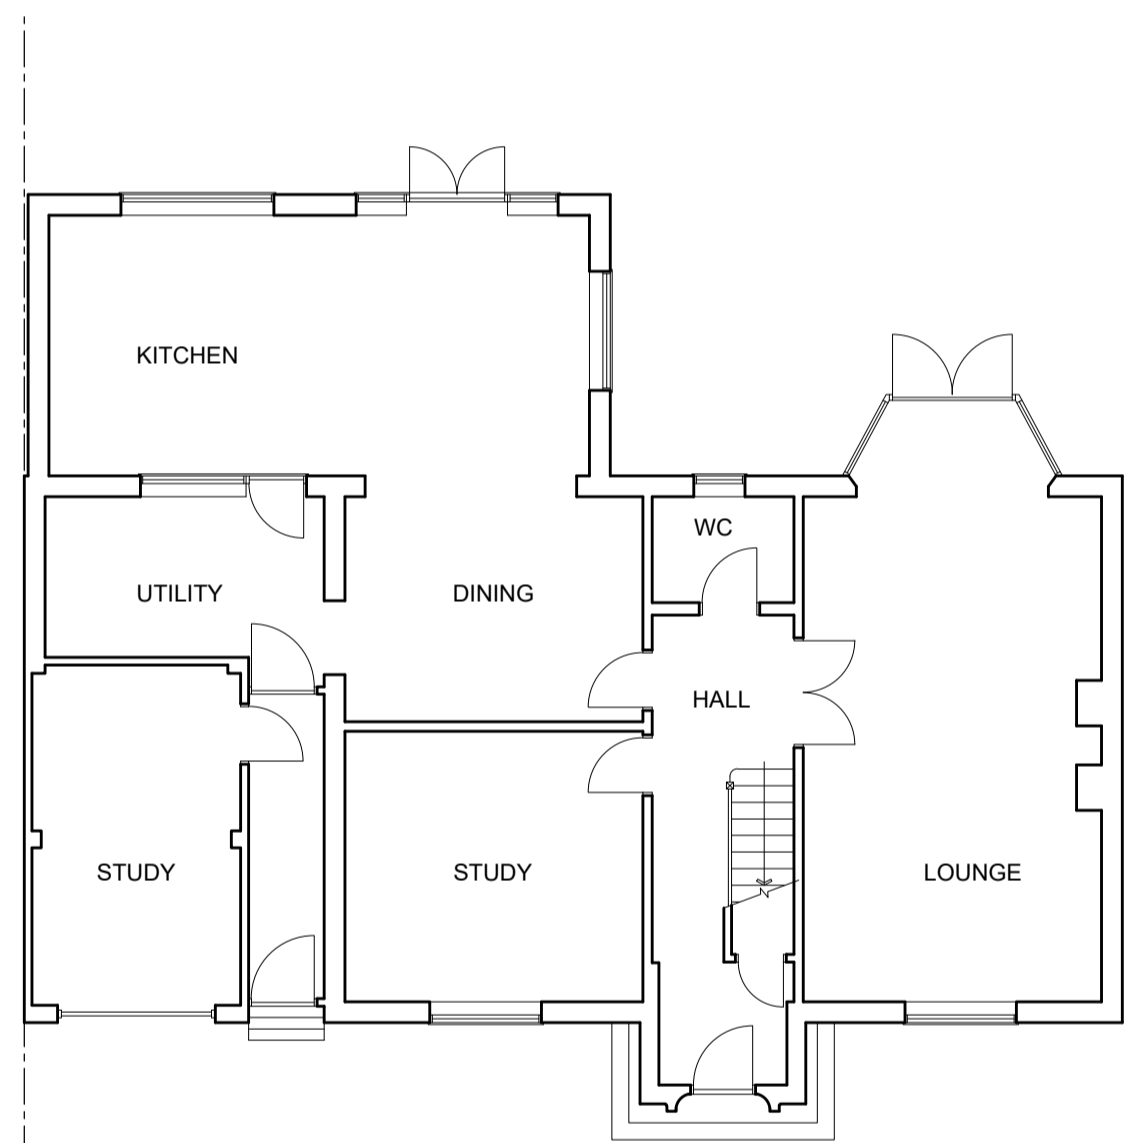


GROUND FLOOR PLAN

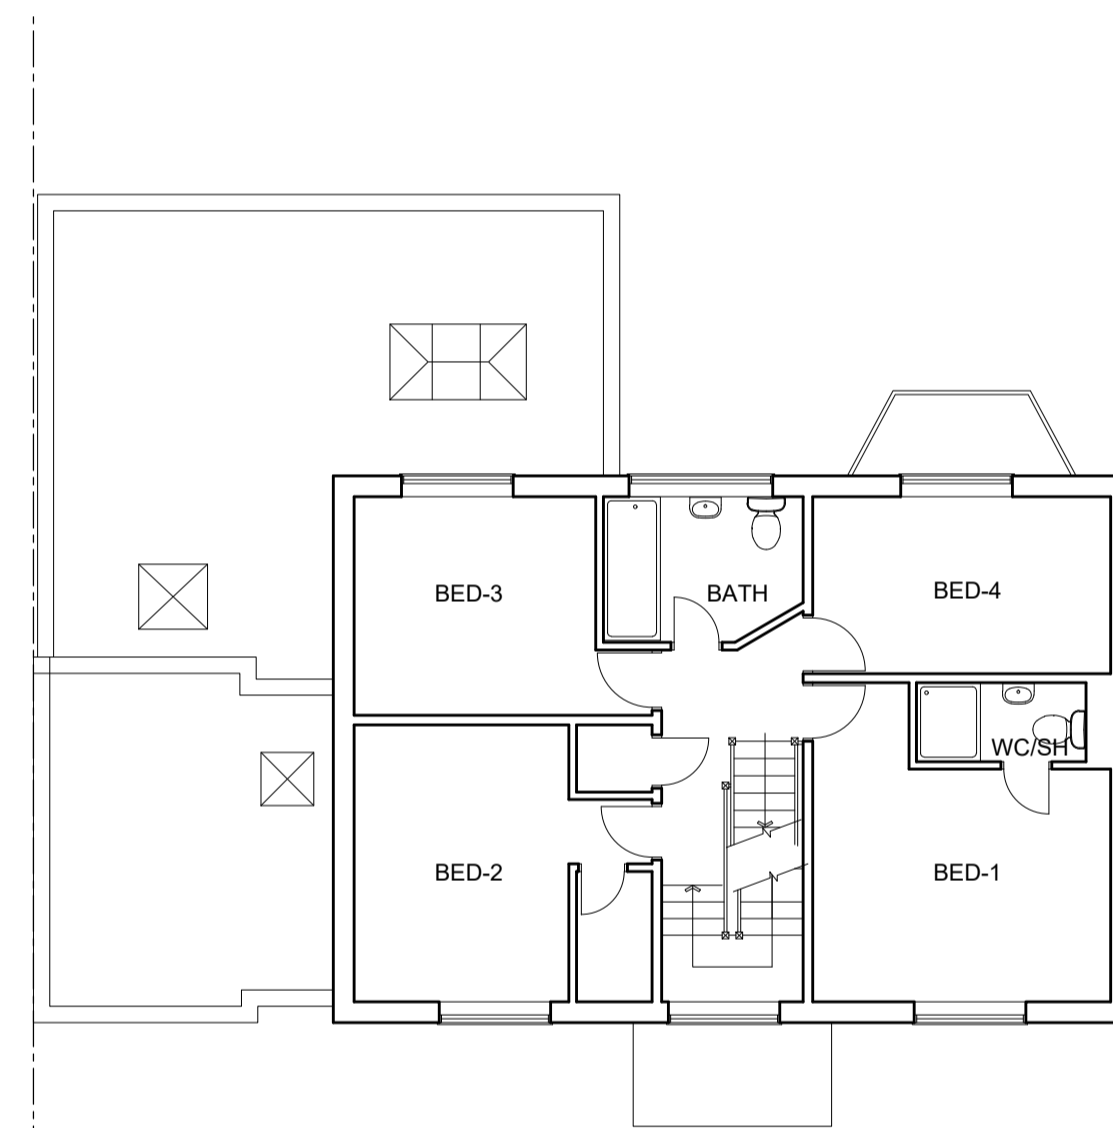

FIRST FLOOR PLAN

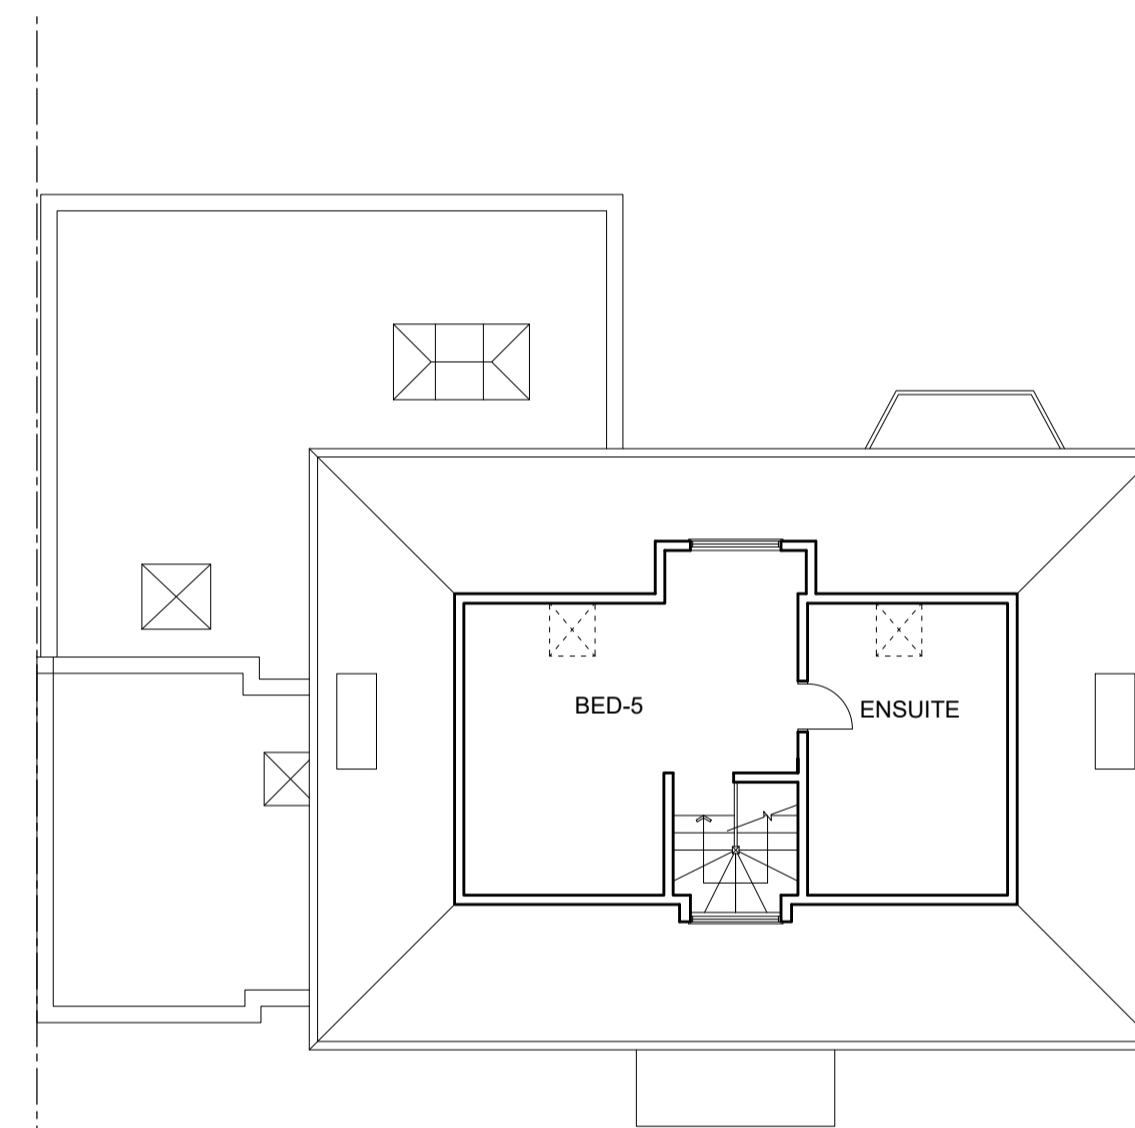

LOFT PLAN

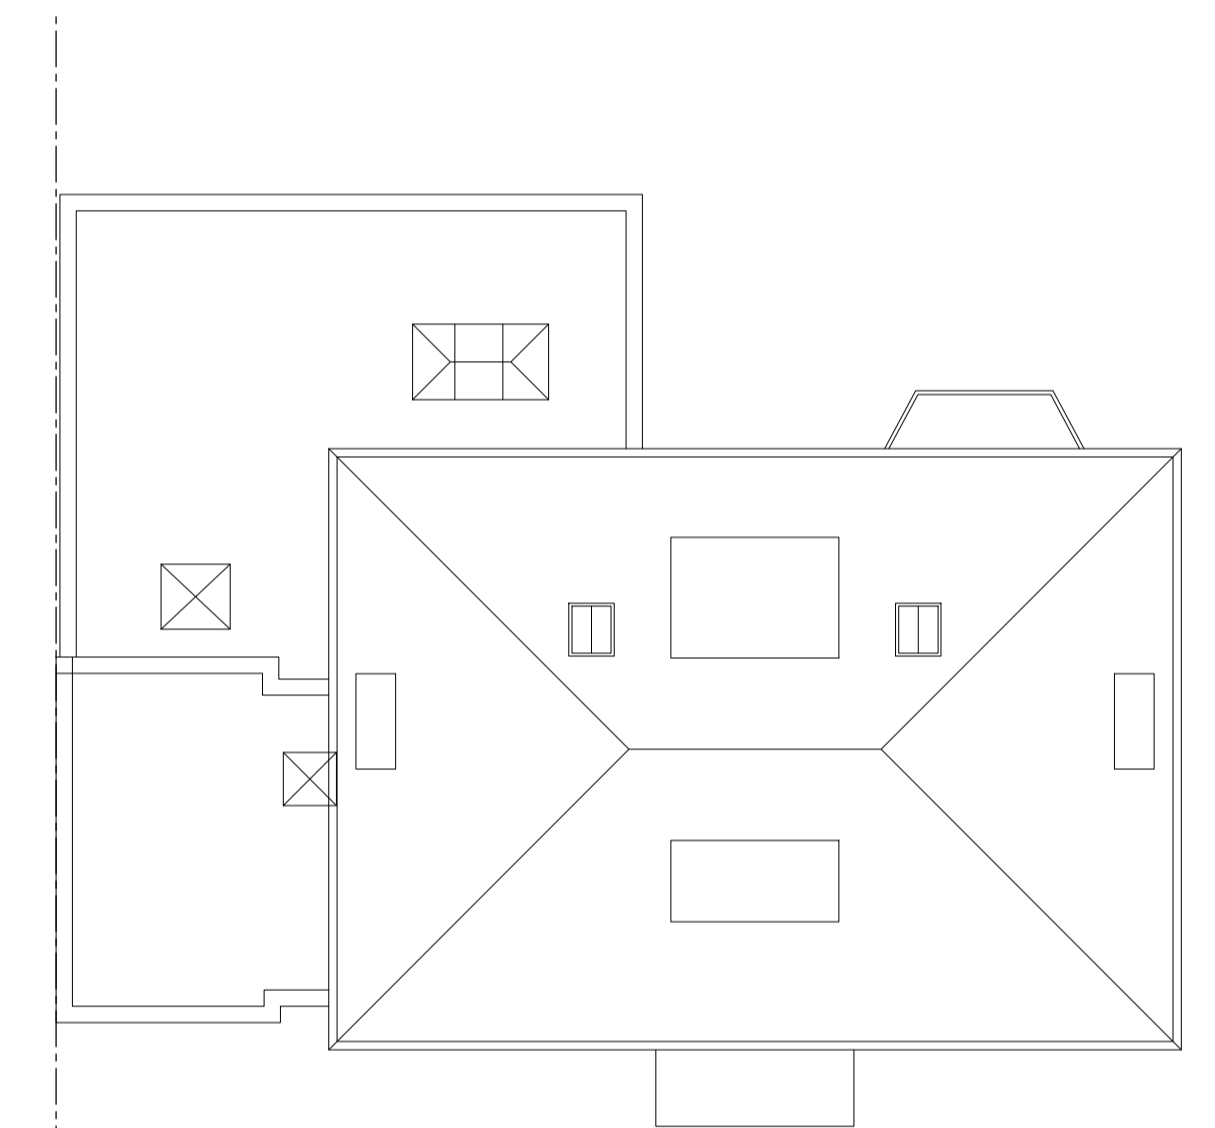

ROOF PLAN



THIS DRAWING PRINTED ON A1 SIZE PAPER



Home Extension Designs
HOME EXTENSION DESIGNS
HED HOUSE
 60a BRIDGE ROAD EAST
 WELWYN GARDEN CITY
 HERTS AL7 1JU
 tel : 01707 393971
 e: info@hed.co.uk

Project: 30 SHERRARDSPARK ROAD,
 WELWYN GARDEN CITY,
 HERTS

Drawing Title: **PLANS AND ELEVATIONS**
AS EXISTING

Drawn By: DAMIEN Scale: 1:100 Date: DEC 2023

Orig Status: EXISTING Checked:

Drawing No: 5898-E01 Revision: