
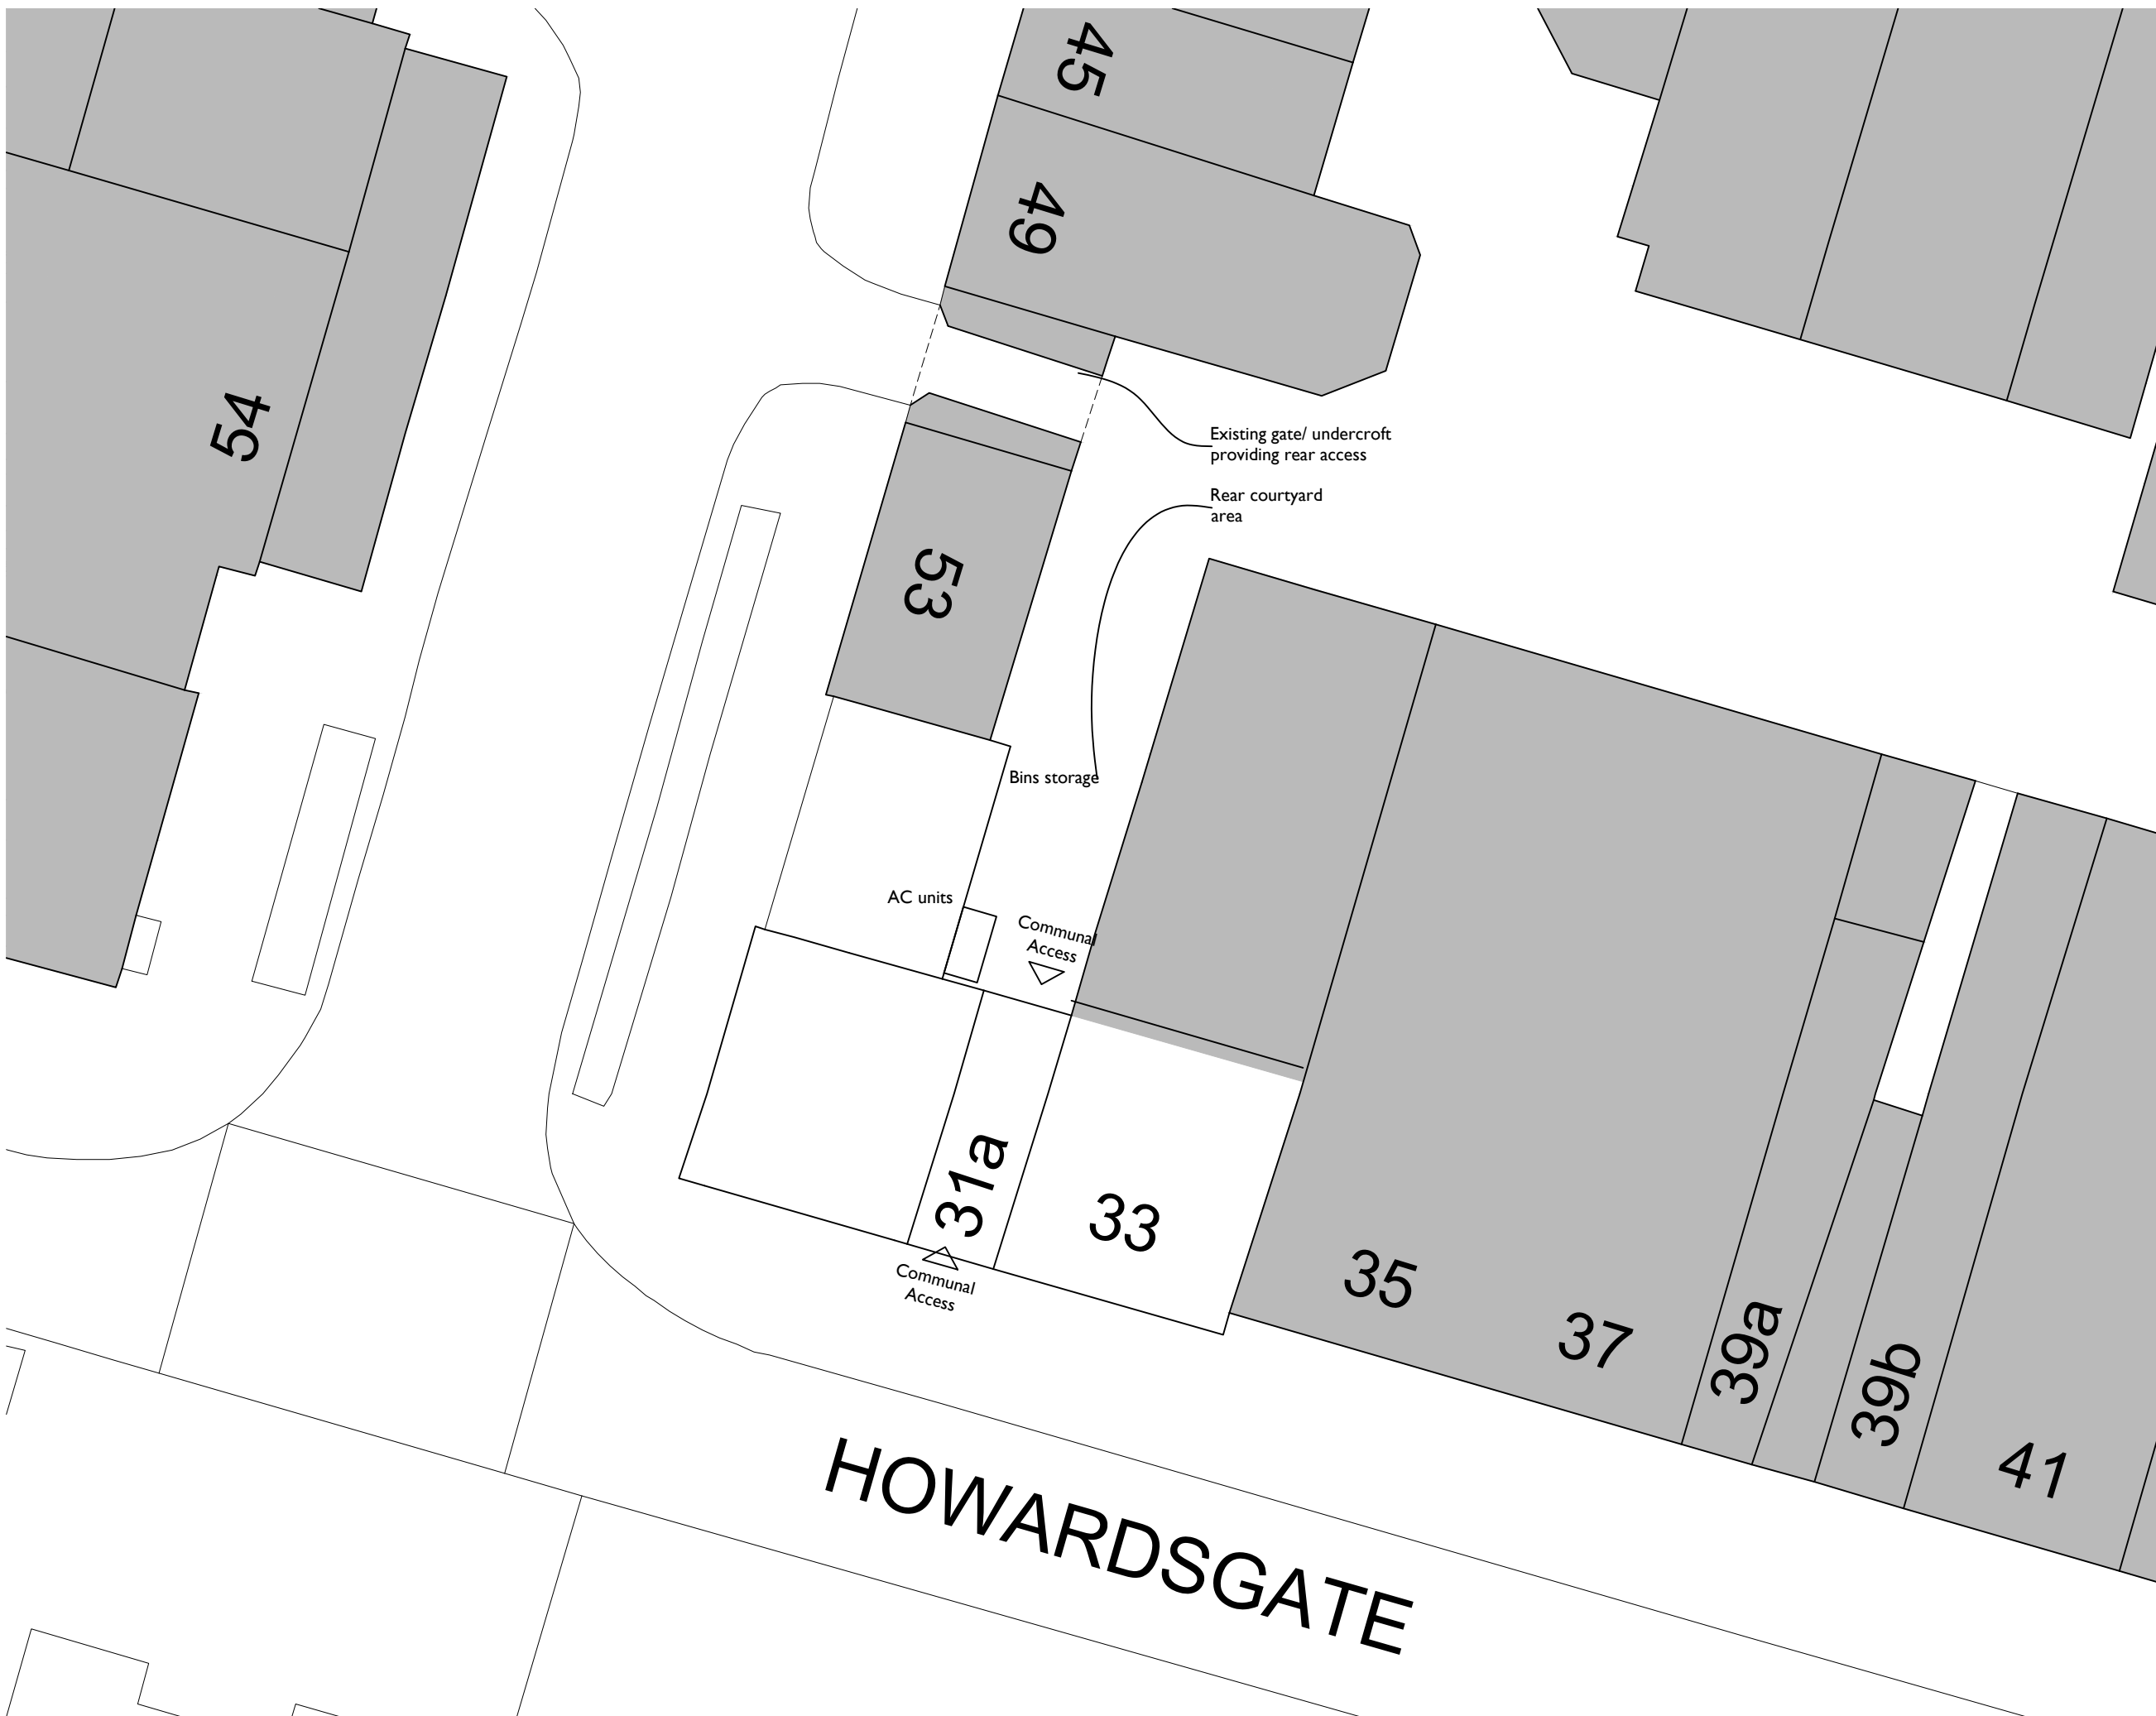


THIS DRAWING IS A PRINT AND MUST NOT BE SCALED.
ANY QUERIES REGARDING DIMENSIONS TO BE TAKEN UP WITH
PENTANGLE DESIGN GROUP.

ALL DIMENSIONS OF EXISTING BUILDINGS TO BE VERIFIED ON SITE.

THIS DRAWING IS THE COPYRIGHT OF PENTANGLE DESIGN GROUP
AND SHALL NOT BE IN ANY WAY USED OR REPRODUCED WITHOUT
THEIR PRIOR WRITTEN CONSENT.

NOTES

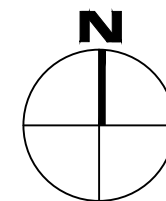

PLANNING

PENTANGLE

D E S I G N G R O U P

SUITE 1, 21 BANCROFT HITCHIN HERTS SG5 1JW
TEL(01462) 431133 E:PDG@PENTANGLEDESIGN.CO.UK

JOB TITLE

Proposed Alterations to
31 Howards Gate, Welwyn Garden City

DRAWING TITLE

Existing Site Plan

SCALE

1:200

DATE

March 2021

SHEET

A3

JOB NUMBER

3644

DRAWING NUMBER

05

REVISION

B

ARCHITECTS & INTERIOR DESIGNERS

