
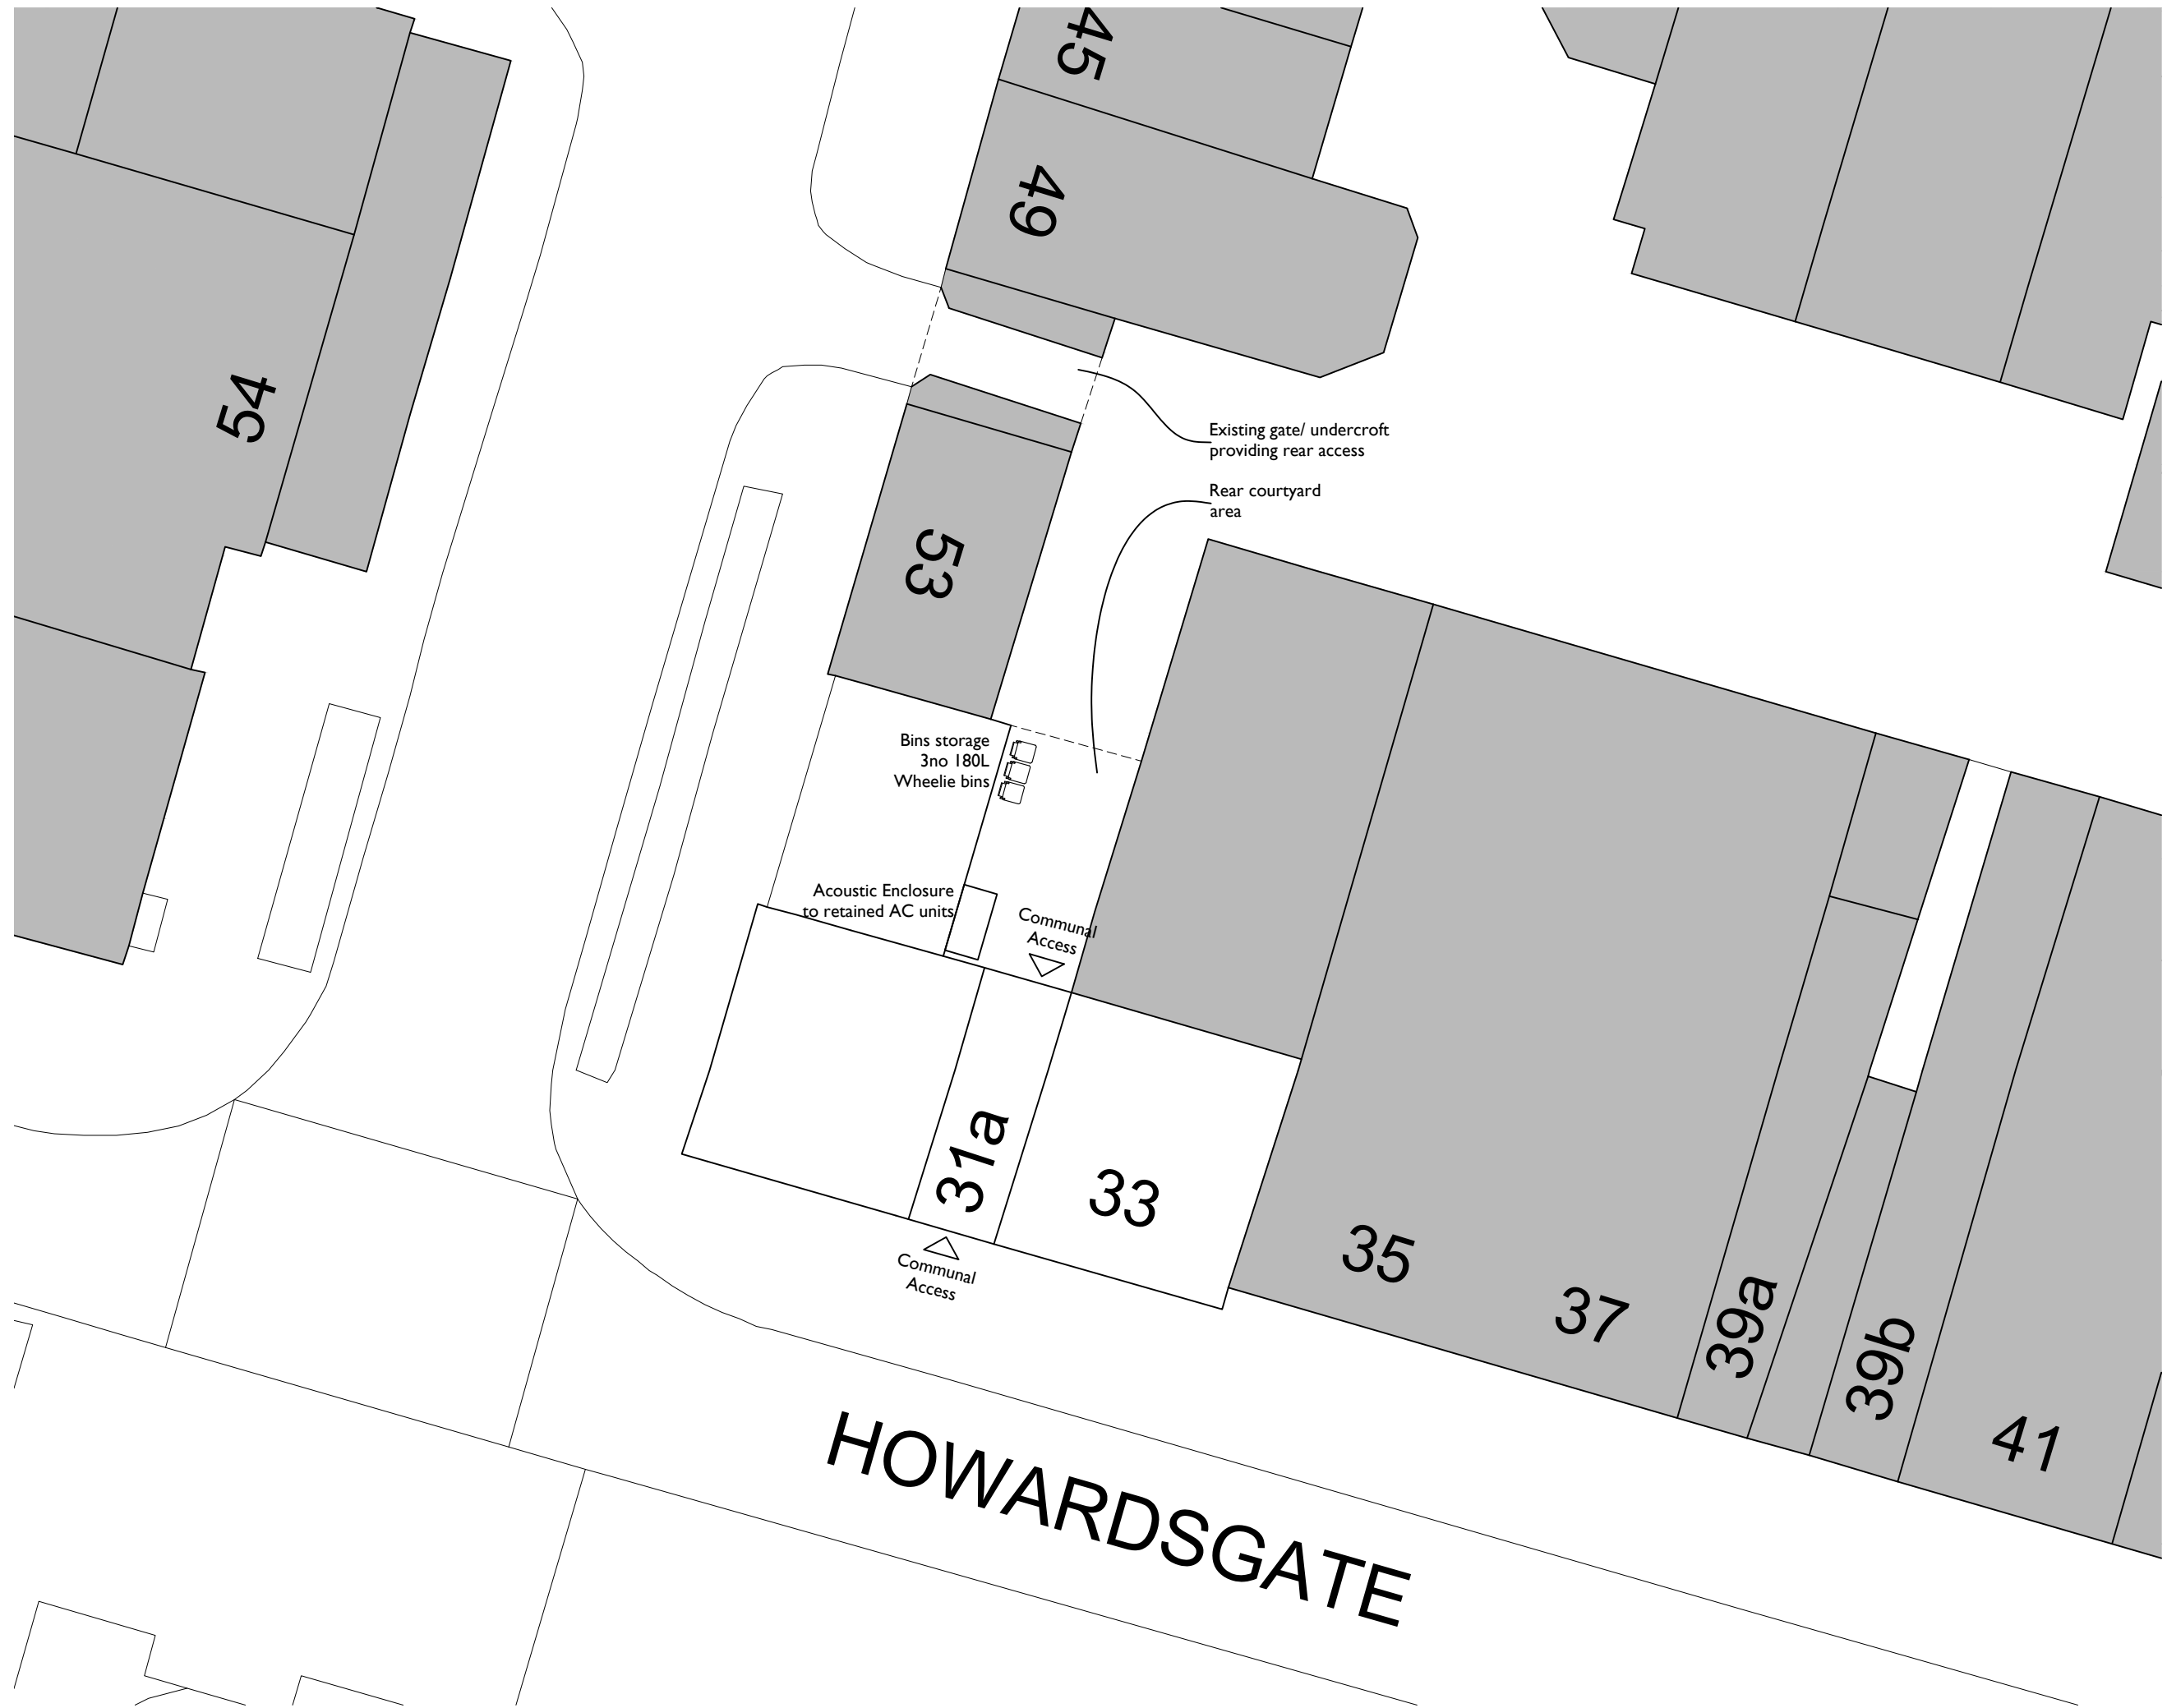


THIS DRAWING IS A PRINT AND MUST NOT BE SCALED.
 ANY QUERIES REGARDING DIMENSIONS TO BE TAKEN UP WITH
 PENTANGLE DESIGN GROUP.
 ALL DIMENSIONS OF EXISTING BUILDINGS TO BE VERIFIED ON SITE.
 THIS DRAWING IS THE COPYRIGHT OF PENTANGLE DESIGN GROUP
 AND SHALL NOT BE IN ANY WAY USED OR REPRODUCED WITHOUT
 THEIR PRIOR WRITTEN CONSENT.

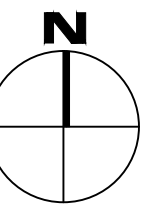

PLANNING CONDITION 5

PENTANGLE
 DESIGN GROUP

SUITE 1, 21 BANCROFT HITCHIN HERTS SG5 1JW
 TEL 01462 431133 E: PDG@PENTANGLEDESIGN.CO.UK

JOB TITLE
 Proposed Alterations to
 31 Howards Gate, Welwyn Garden City

DRAWING TITLE
 Site Plan

SCALE 1:200	DRAWING NUMBER 05	REVISION B
DATE March 2021		
SHEET A3		
JOB NUMBER 3644		

ARCHITECTS & INTERIOR DESIGNERS

