

10.297
Roof

5.250
Second Floor

2.625
First Floor

0.000
Ground Floor




Front Elevation



Rear Elevation



Side Elevation

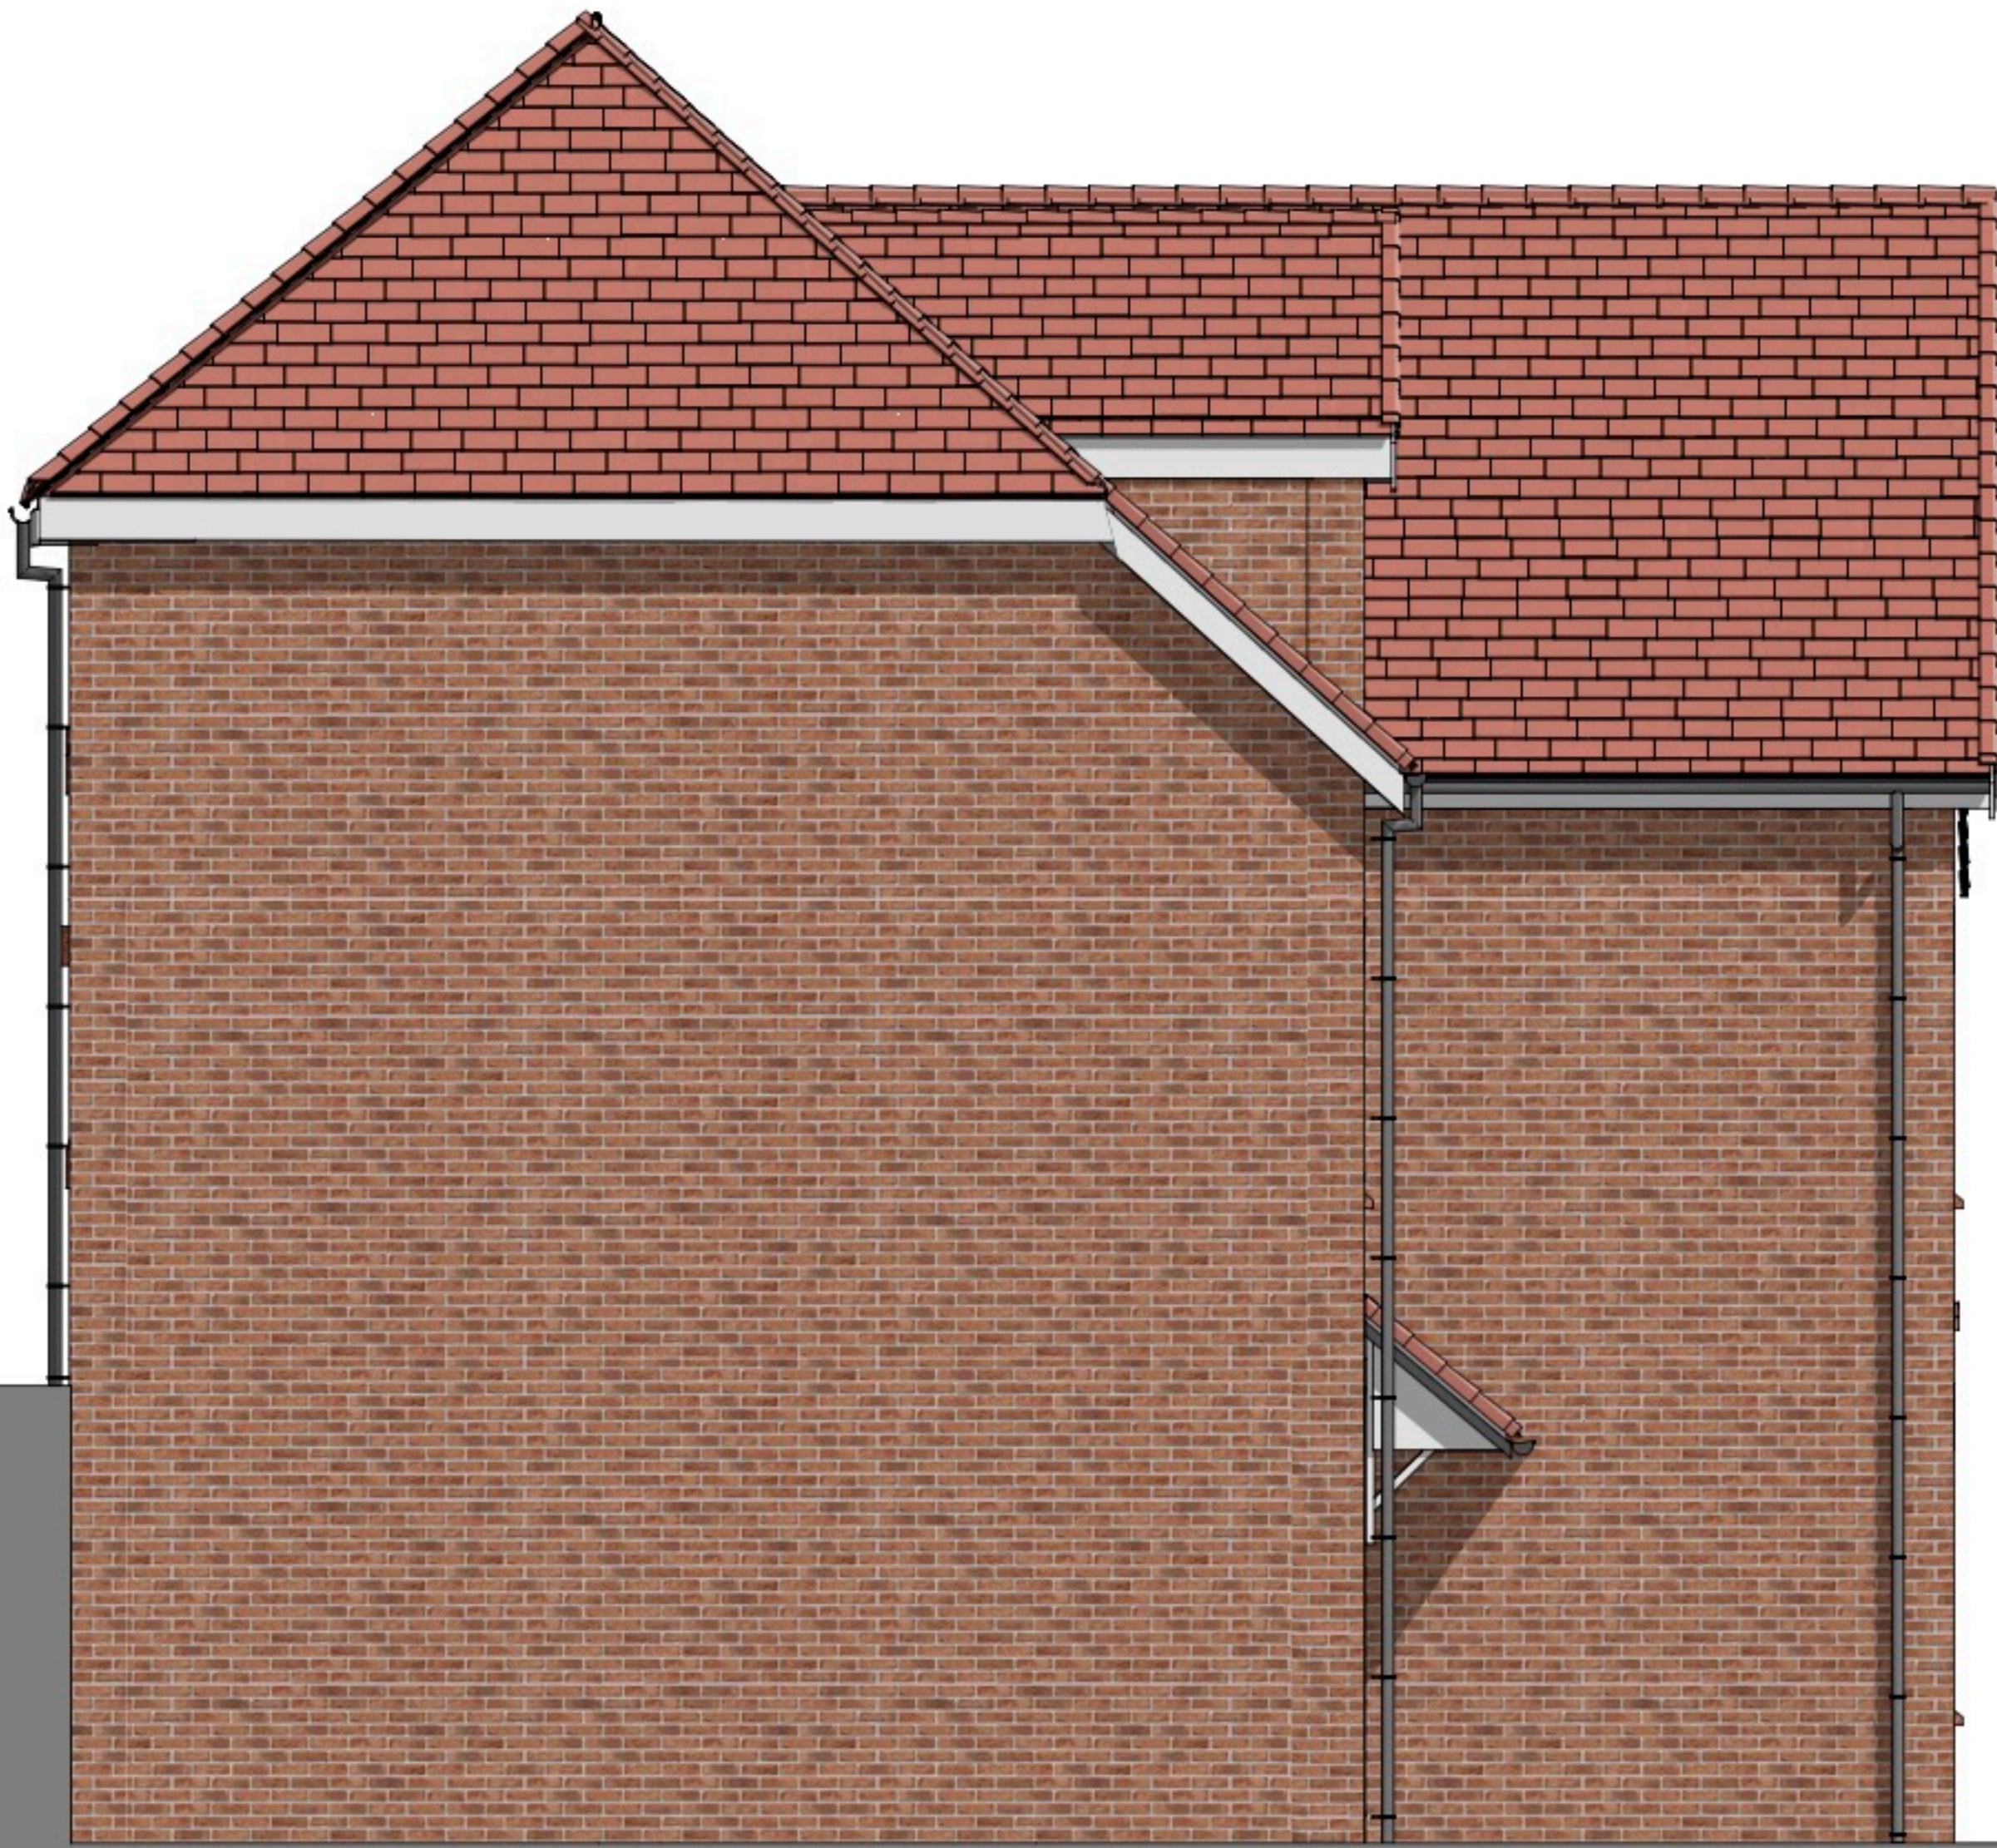

Side Elevation

This document is © Gardner Stewart Architects.

This drawing is to be read in conjunction with drawings prepared by the architects, structural engineers and service consultants and all other relevant details and information.

Any relevant or discrepancies must be reported immediately to the architect.

Do not scale: use figured dimensions only.

All dimensions must be verified by the main contractor before the commencement on site of any item of work or the preparation of shop drawings for their own work or that of sub-contractor or suppliers.

Forester Bespoke

5 bed 8 person house

Plots: 83, 84 (handed)



Rev	Description	Drawn	Date
P07	Planning Issue	AG	26/09/2024



5.1.2 The Leather Market, Weston Street,
London, Southwark, SE1 3ER, UK

T: 0207 620 6255
E: info@gsa-studios.com
W: www.gsa-studios.com



**Northaw Road East
Cuffley**

Elevations

Originator project ref 1404	Purpose of Issue For Planning	
Scale(s) 1:100	Drawn By AG	Checked By RS
Paper size A3	Revision description Planning	

project originator volume level type role number
1404 - GSA-F01-ZZ-DR-A-3102

revision
P07

Native model: Forester Bespoke - Option 2