



This drawing in whole or in part is protected under copyright and shall not be reproduced without the prior express consent of Harding Design Limited


1 EXISTING FRONT ELEVATION
 1 : 150

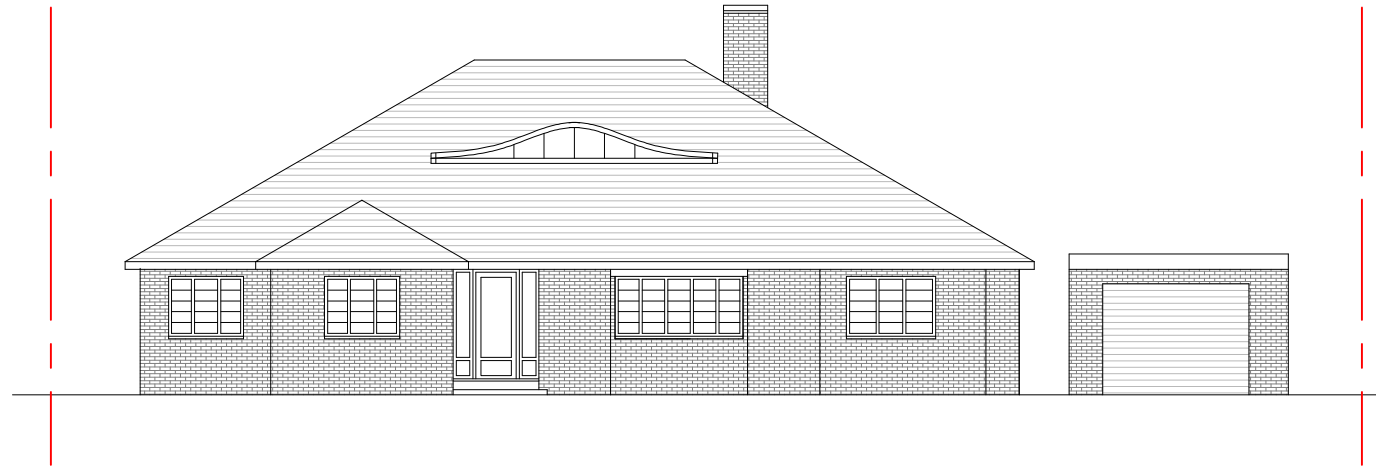


2 EXISTING FRONT PLAN
 1 : 150

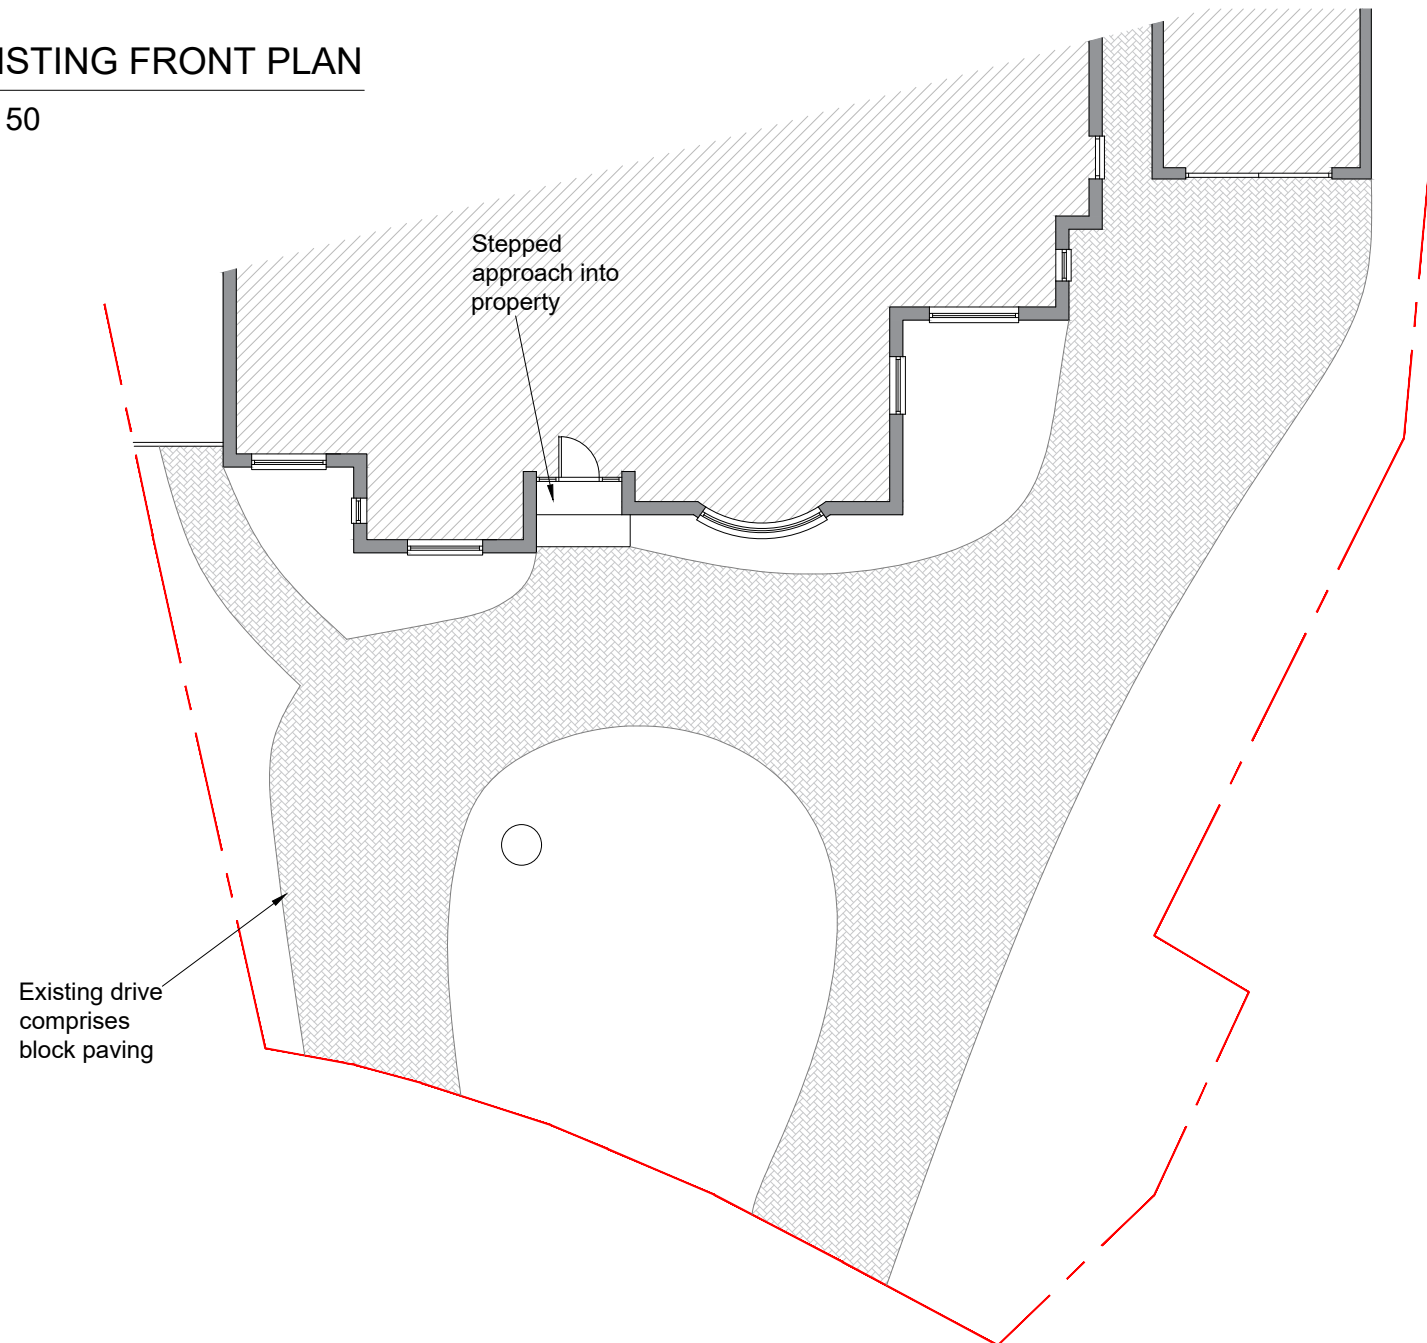


Scale bar 1 : 150

 

5 LOCATION PLAN
 1 : 1250

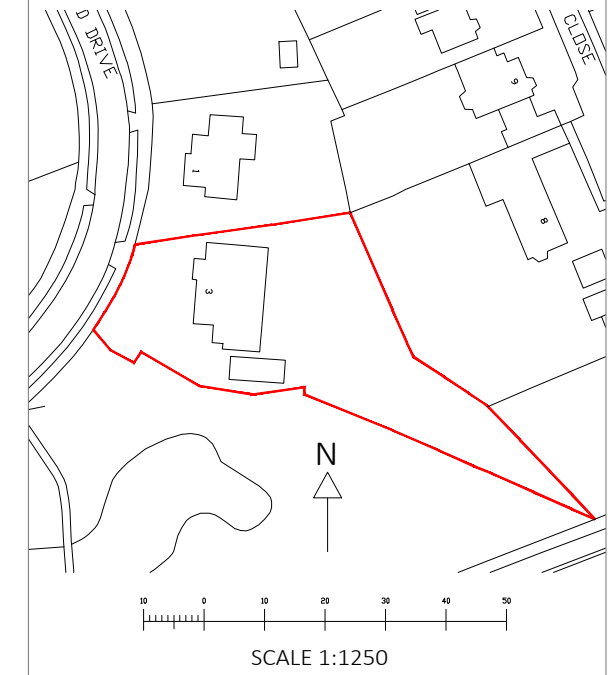

6 BLOCK PLAN
 1 : 500

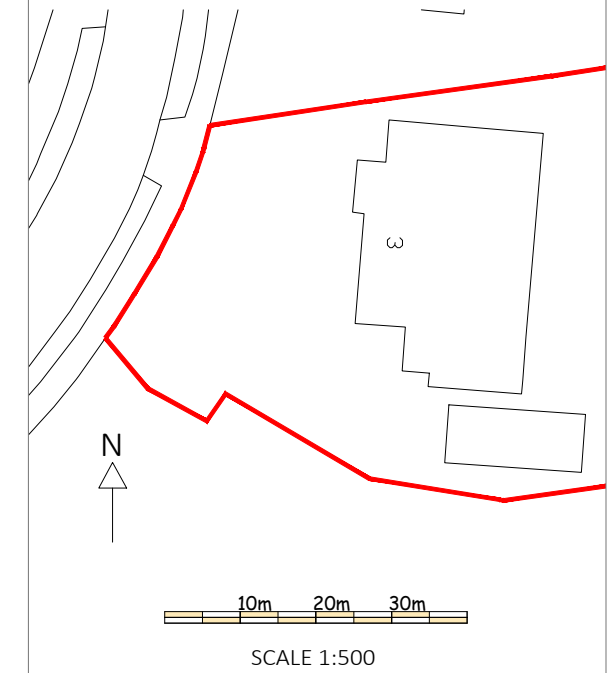

Notes:
 Drawing for planning purposes only
 All dimensions are in millimetres

Project: 3 Roundwood Drive AL8 7JZ
Drawing No: 1515-01PL

3 Roundwood Drive
 AL8 7JZ

Client: Mrs Sally Gardella
Date: July 2024
Scale: 1:150, 1:500, 1:1250
Format: A3

Title:
 Existing Elevations, Location Plan and Block Plan