



1 PROPOSED FRONT ELEVATION
1 : 150



2 PROPOSED FRONT PLAN
1 : 150


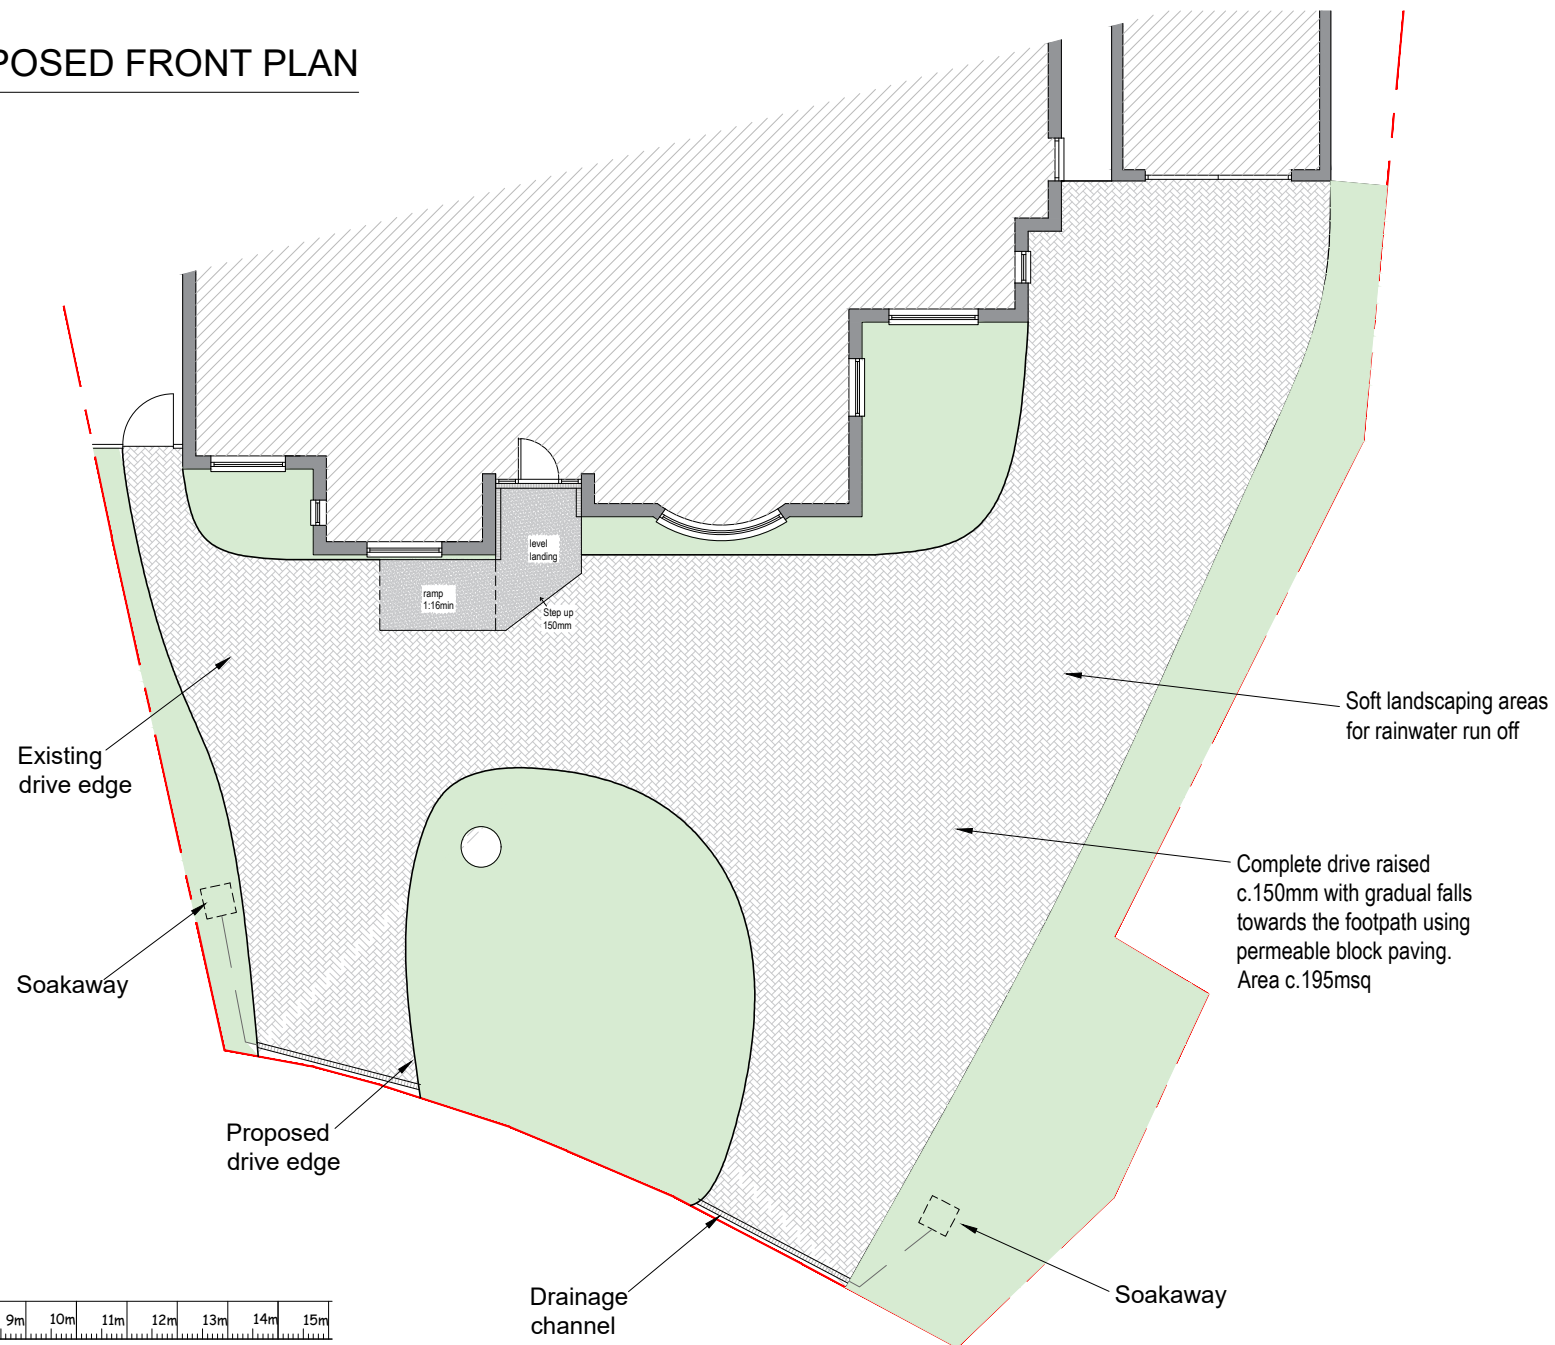


Scale bar 1 : 150

 

This drawing in whole or in part is protected under copyright and shall not be reproduced without the prior express consent of Harding Design Limited

6 BLOCK PLAN
1 : 500

 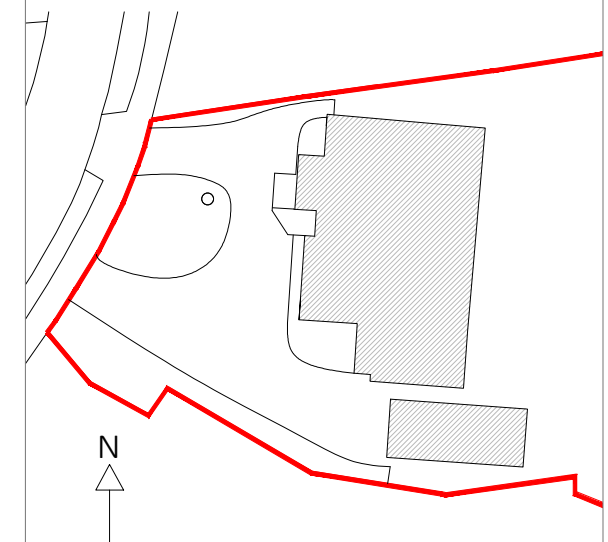

SCALE 1:500

Notes:
Drawing for planning purposes only
All dimensions are in millimetres

Project: 3 Roundwood Drive AL8 7JZ **Drawing No:** 1515-02PL

3 Roundwood Drive
AL8 7JZ

Client: Mrs Sally Gardella **Date:** July 2024
Scale: 1:150, 1:500
Format: A3

Title:
Proposed Elevation, Plan and Block Plan