




PROPOSED FIRST FLOOR PLAN
scale 1:100

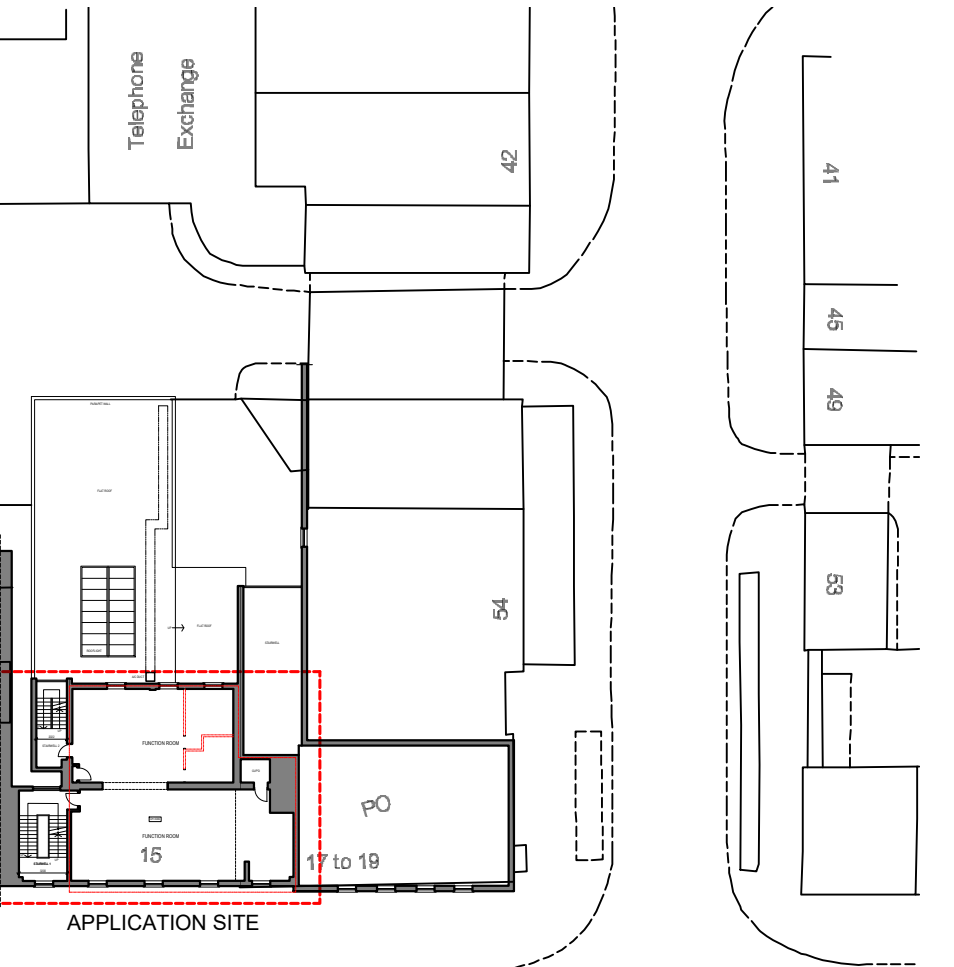

PROPOSED SITE PLAN
scale: 1:500

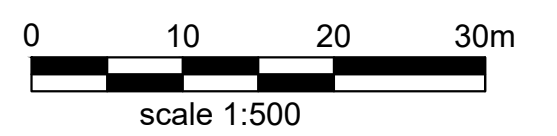

- WALLS / CEILINGS LEGEND:**
- EXISTING WALLS / CEILINGS
 - PROPOSED WALLS / CEILINGS
 - WALLS / PARTITION TO BE REMOVED
- LINES / HATCHES LEGEND:**
- REMOVING INTERVENTIONS
 - PROPOSED INTERVENTIONS
 - NEIGHBOURING PROPERTIES
 - BOUNDARY LINE

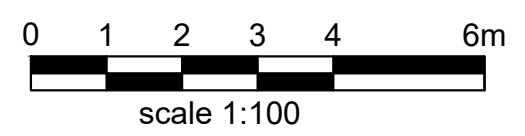

Rev.	Date	Revisions
PLANNING		
 ARCH ARCHITECTURAL DESIGN STUDIO 400 West Green Road, West Green, London, N15 3PX Tel: 07842410527 Web: www.archpl.co.uk		
Client Mr. Munis Musabekov		
Project 15 Howardsgate AL8 6BU		
Scale 1/100,500 @A3	Date 08/2024	
Drawn By RG	Checked By AEC	
Project No. 24022	Drawing No. P101	Revision -
Drawing title Proposed First Floor and Site Plan		