



EXISTING FIRST FLOOR PLAN
scale 1:100

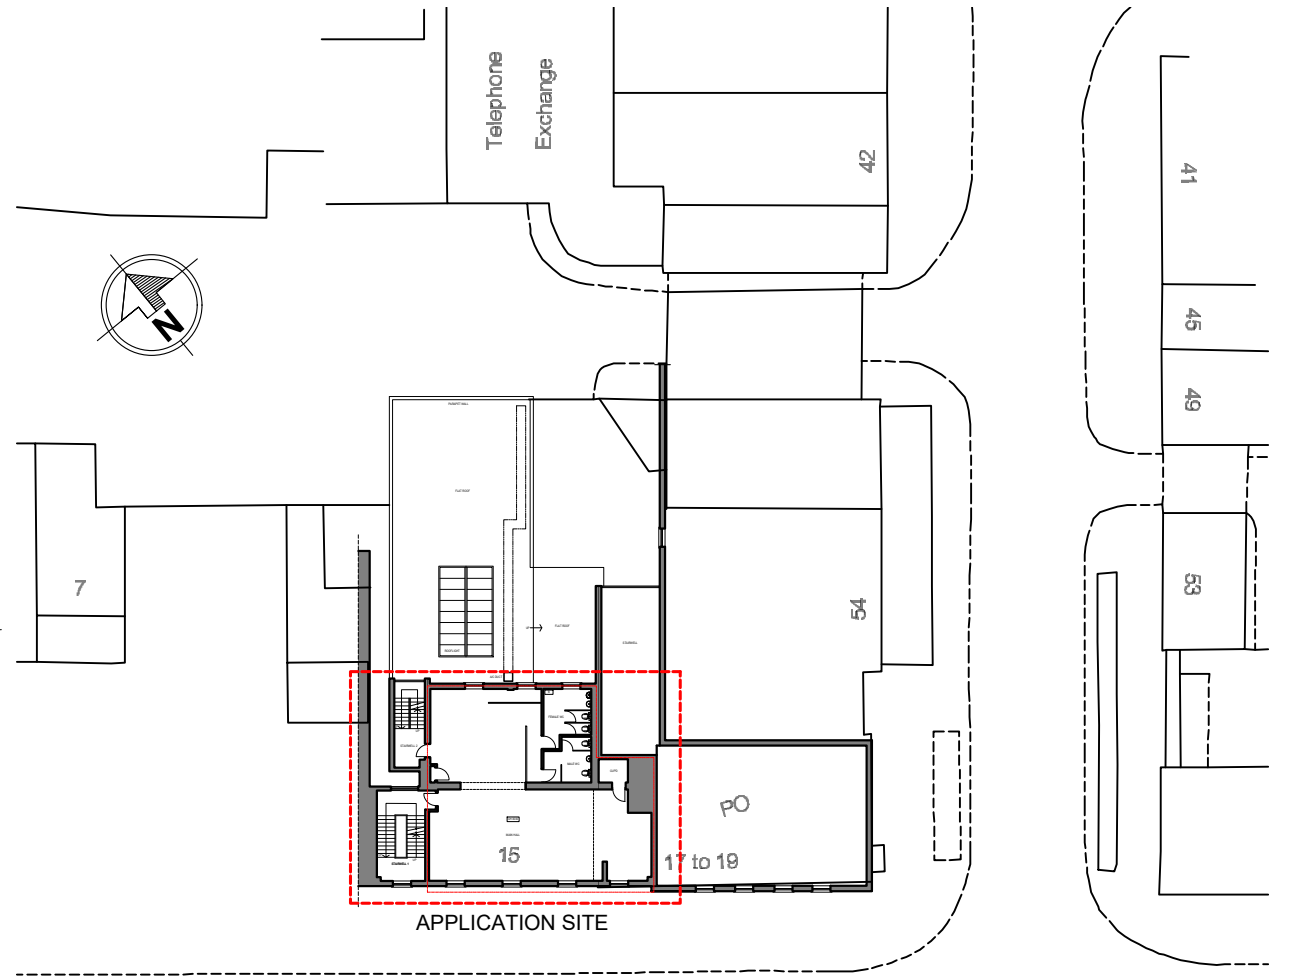

EXISTING SITE PLAN
scale: 1:500

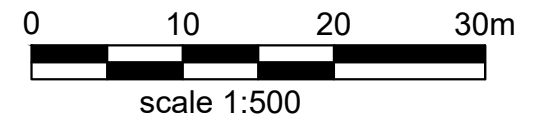

Rev.	Date	Revisions
PLANNING		
 ARCH ARCHITECTURAL DESIGN STUDIO 400 West Green Road, West Green, London, N15 3PX Tel: 07842410527 Web: www.archpl.co.uk		
Client Mr. Munis Musabekov		
Project 15 Howardsgate AL8 6BU		
Scale 1/100,500 @A3	Date 08/2024	
Drawn By RG	Checked By AEC	
Project No. 24022	Drawing No. E101	Revision -
Drawing title Existing First Floor and Site Plan		