


NOTES
DO NOT SCALE FROM THIS DRAWING
 All dimensions to be checked on site

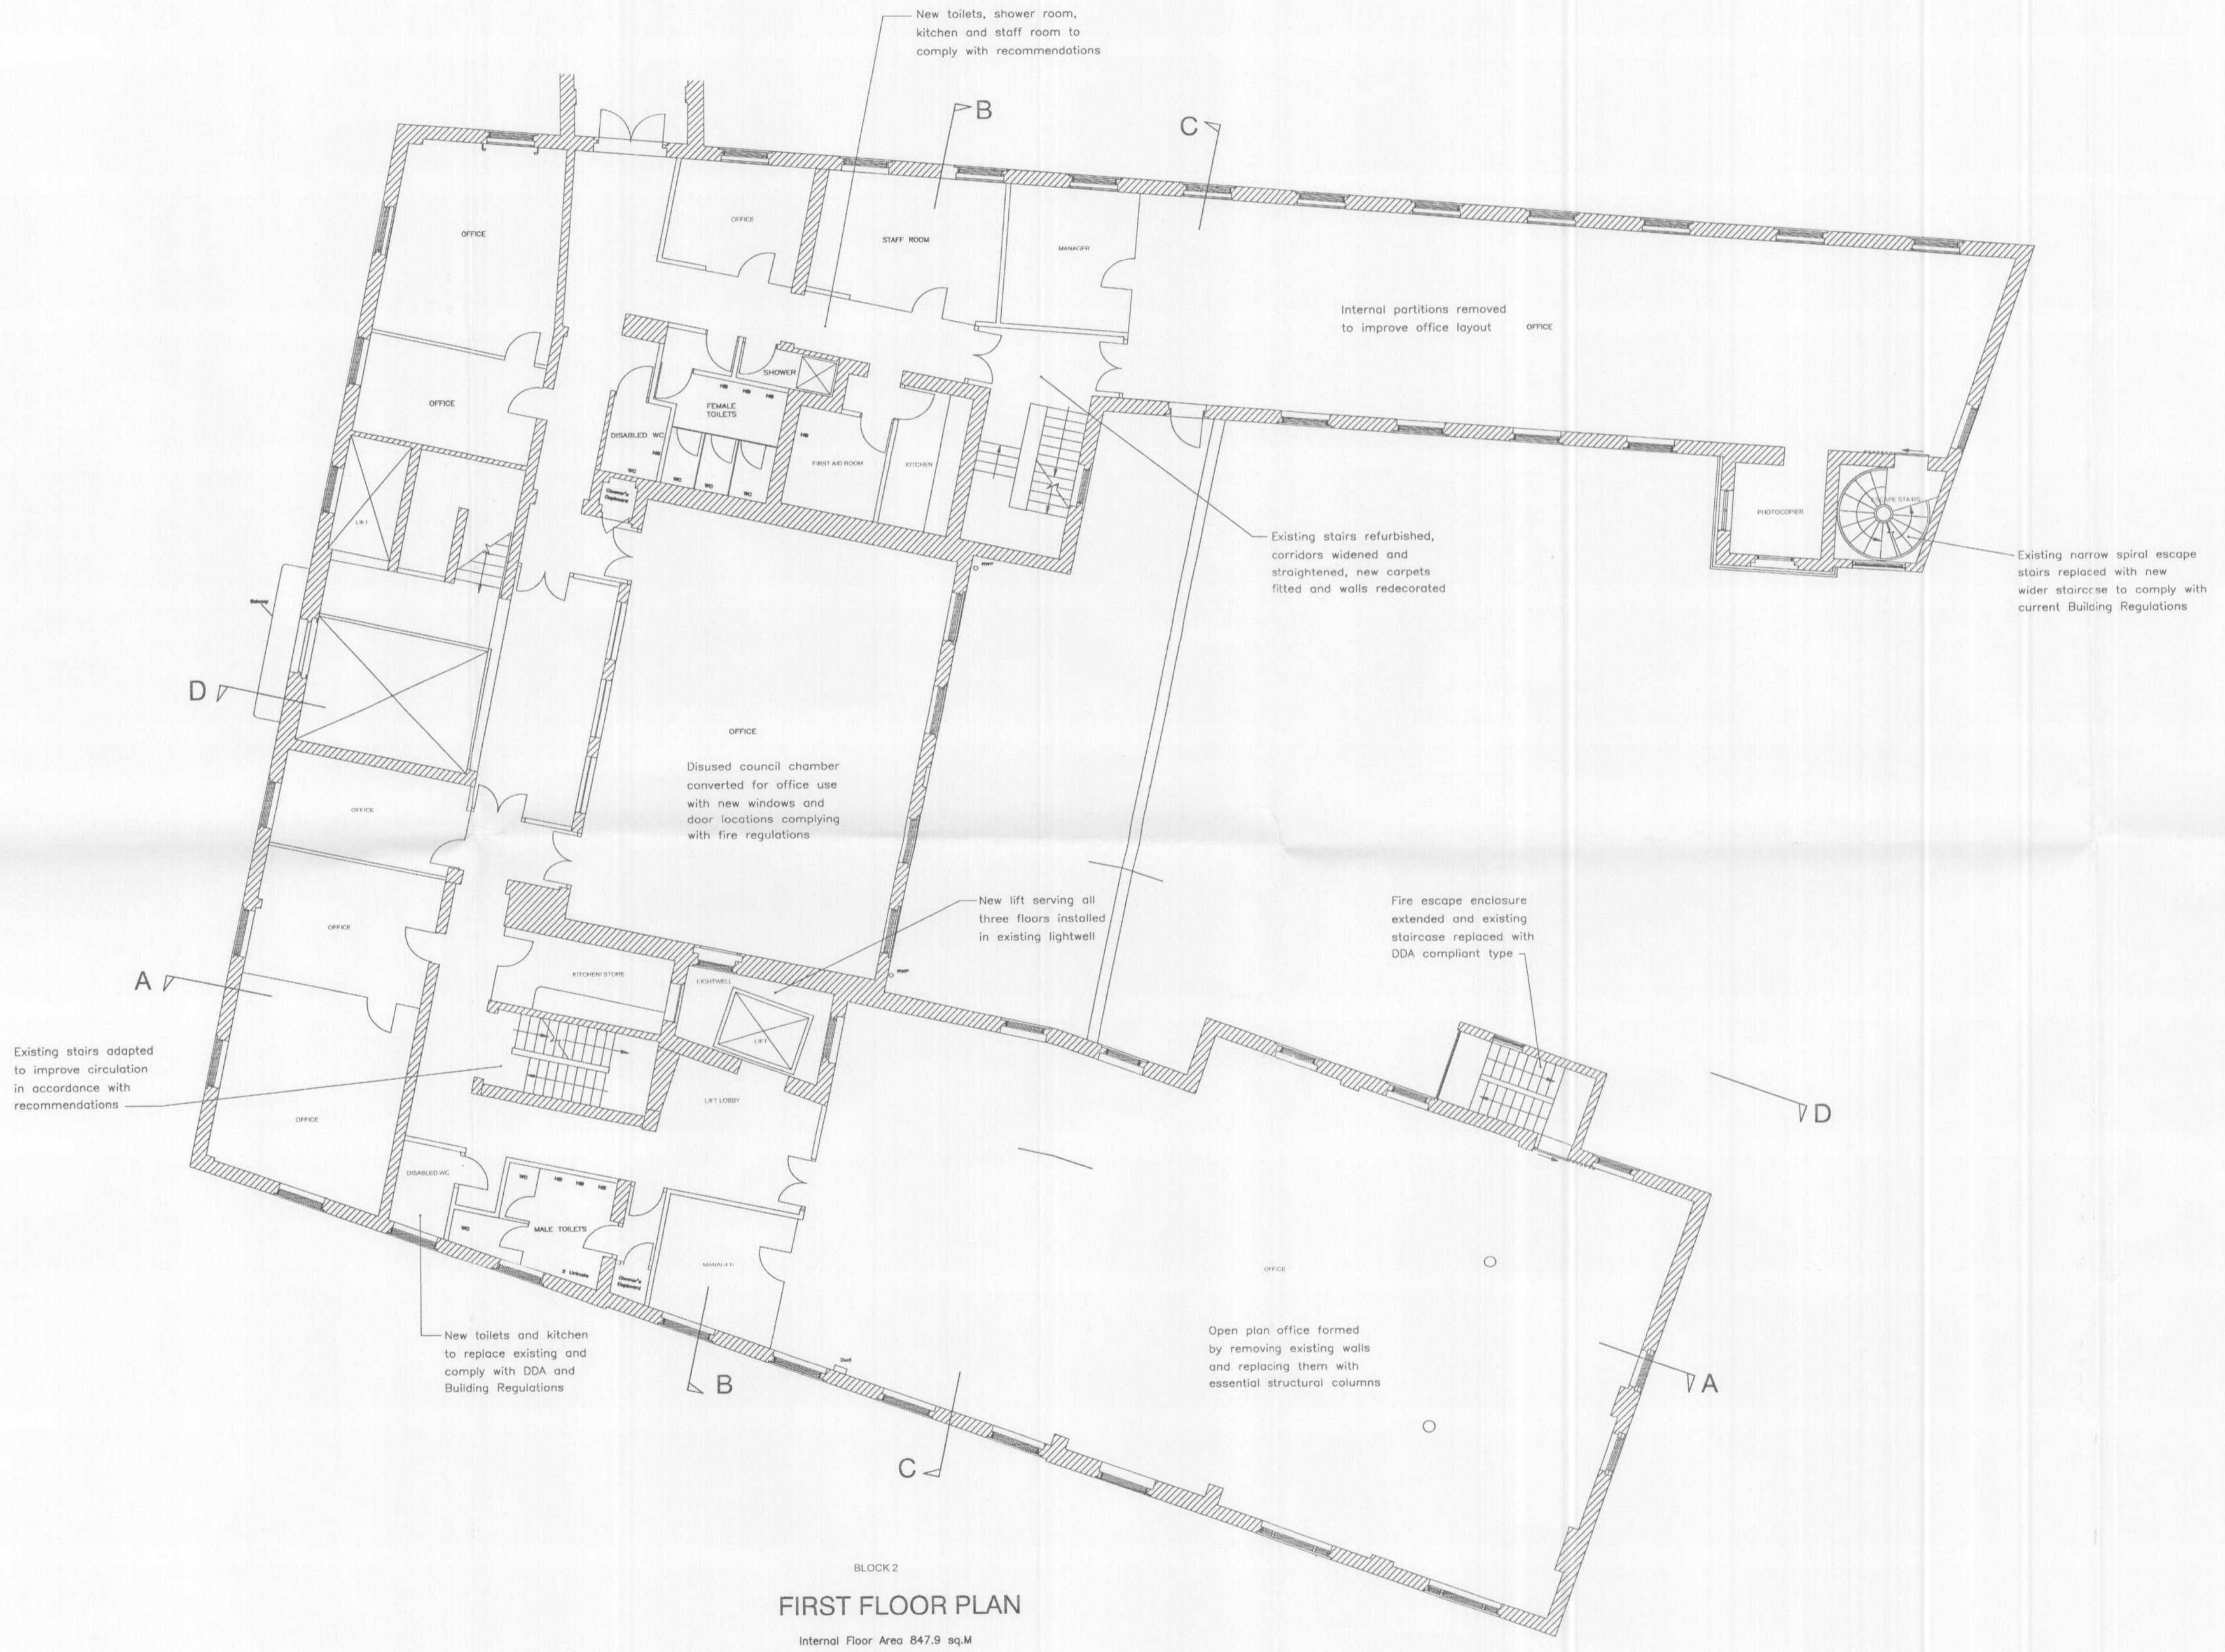

BLOCK 2
FIRST FLOOR PLAN
 Internal Floor Area 847.9 sq.M

WELWYN HATFIELD
 PLANNING
 OFFICE COPY
 14 JUN 2007
 No: N6/2007/916/EP

rev	description	date	by	checked



WELWYN HATFIELD COUNCIL
 RESOURCES DEPARTMENT
 Council Offices
 Welwyn Garden City
 Hertfordshire
 AL8 6AE
 Tel: 01707 357000
 Facsimile: 01707 357587

client
 project
**CAMPUS EAST
 Phase 2**

drawing
**FIRST FLOOR OLD BLOCK
 Proposed Improvements**

scale	1:100	drawn	RJG	checked
prop ref.	PUBL4	date	Oct 06	
drawing no.	C0041/PH2/03	rev.	3B	

A1