



notes
DO NOT SCALE FROM THIS DRAWING
 All dimensions to be checked on site

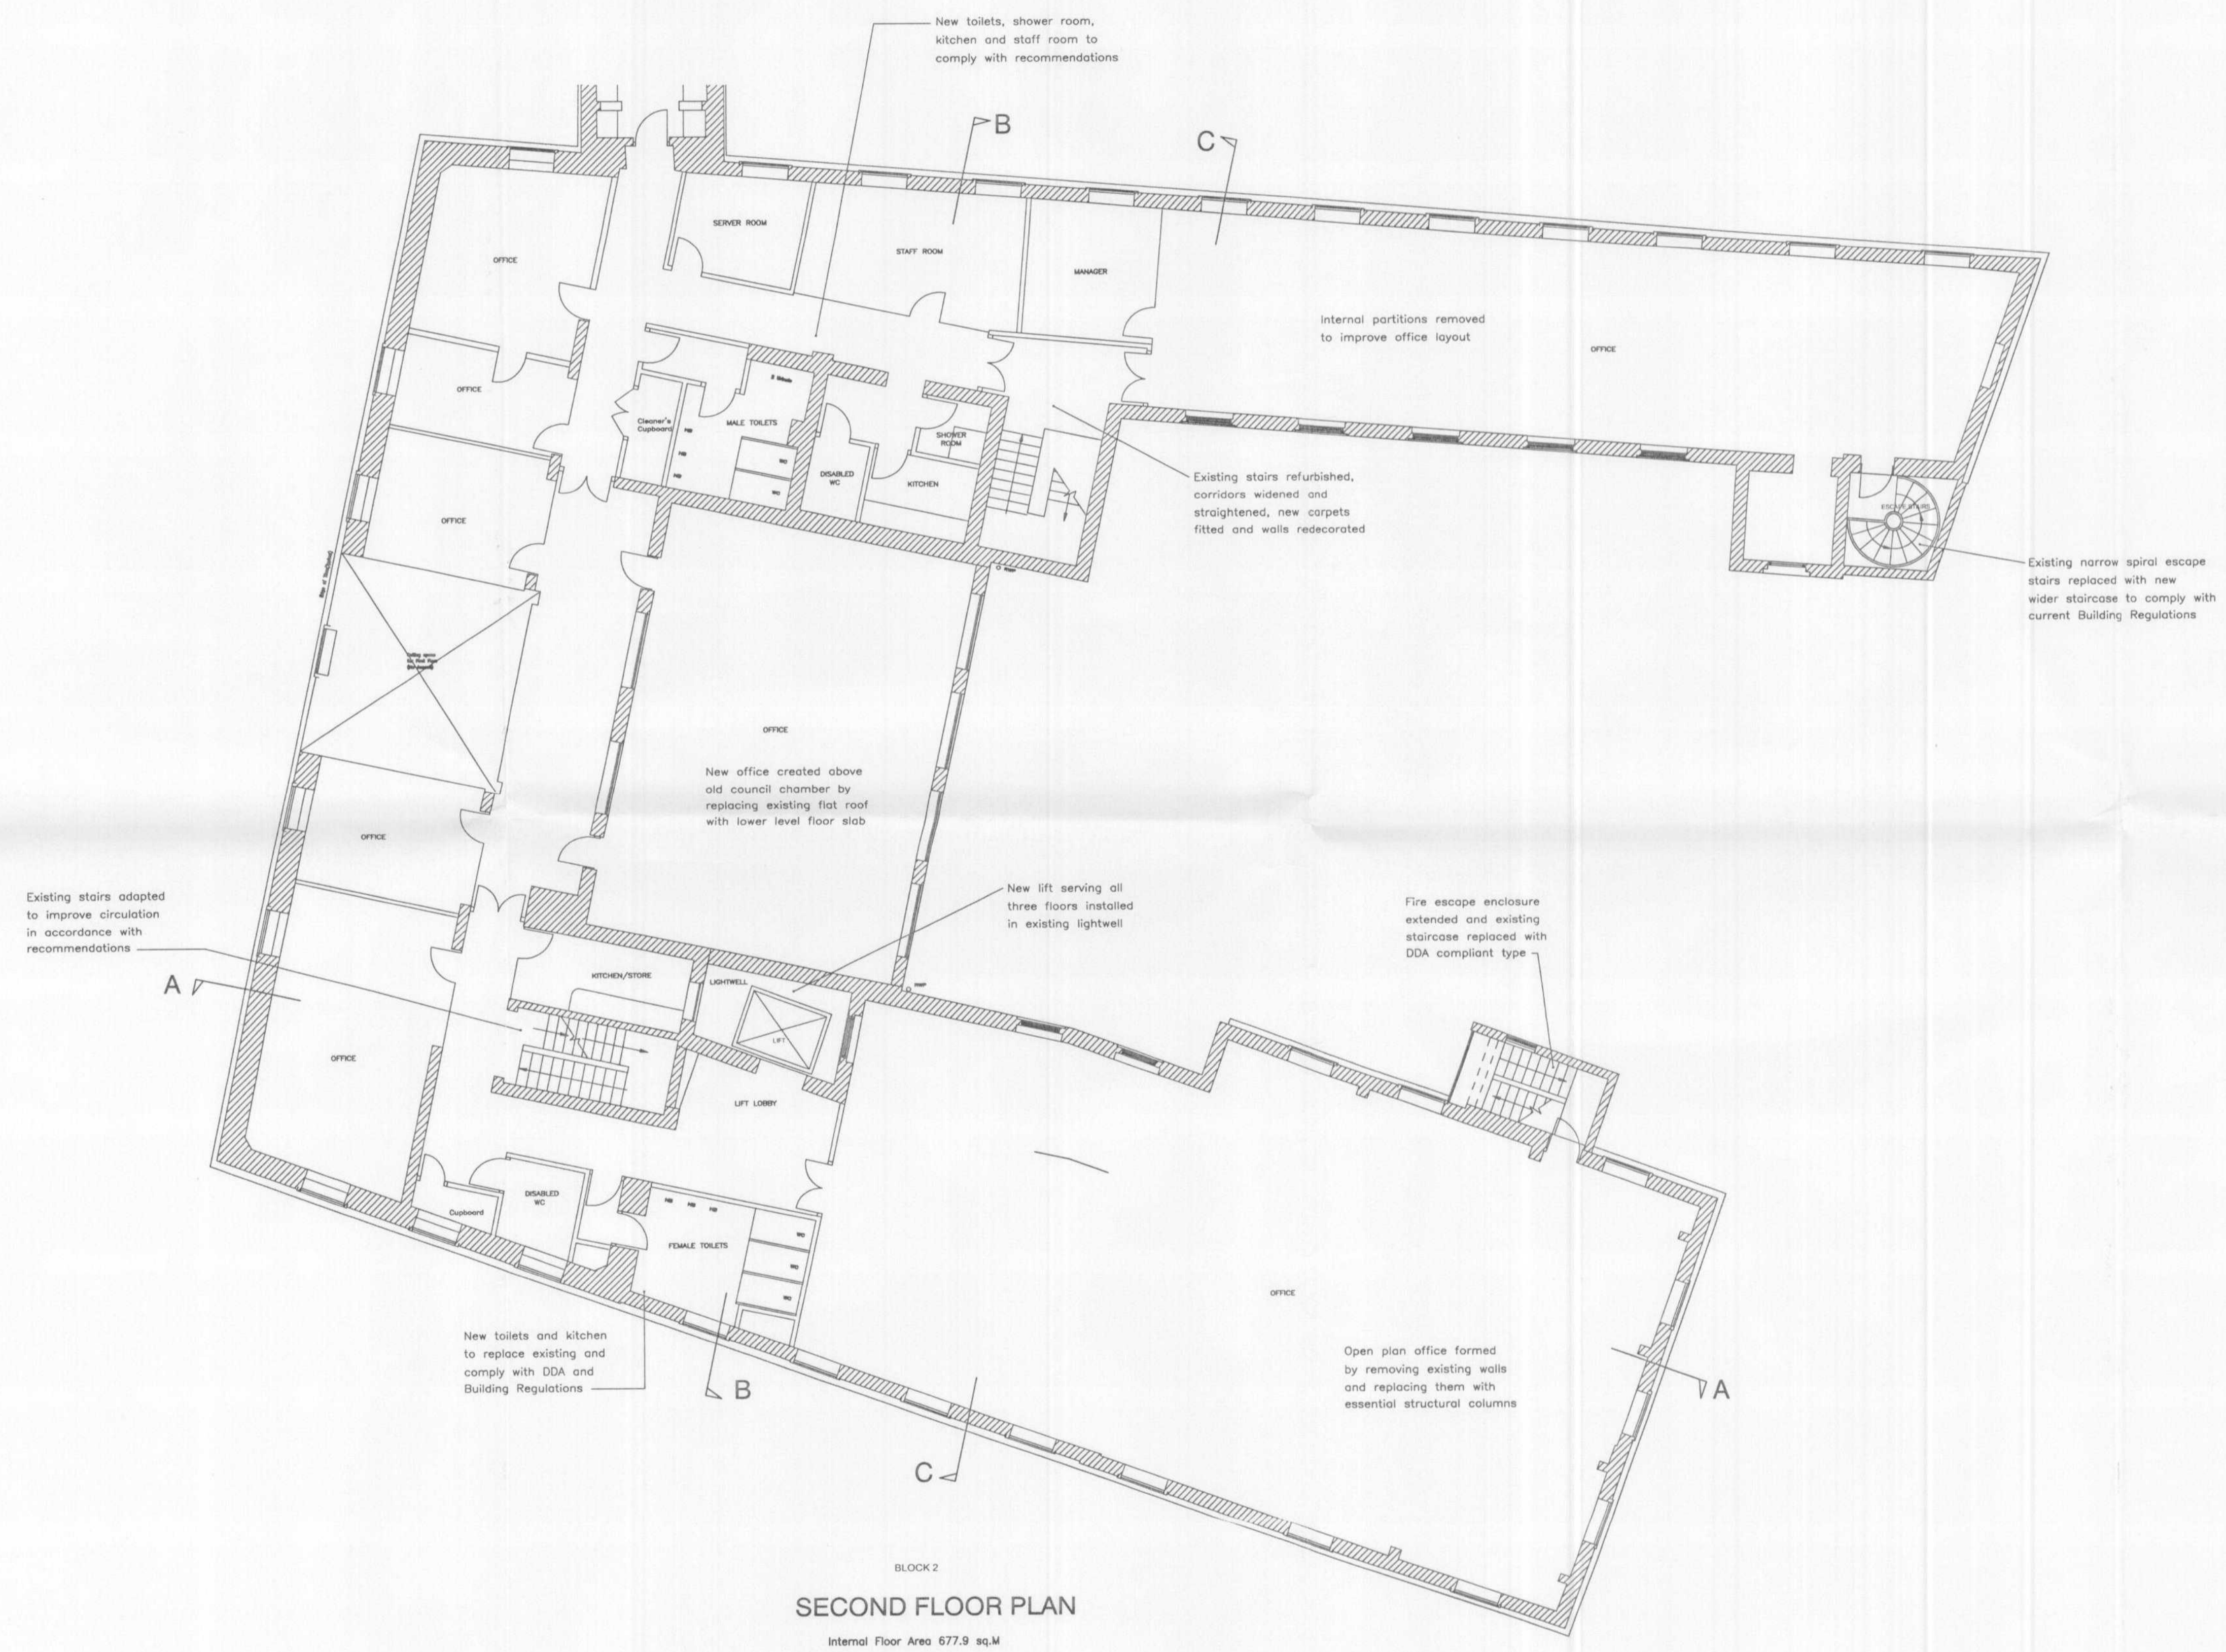

BLOCK 2
SECOND FLOOR PLAN
 Internal Floor Area 577.9 sq.M

WELWYN HATFIELD
 PLANNING
 OFFICE COPY
 14 JUN 2007
 No: N6/2007/916/EP

rev	description	date	by	checked

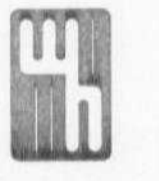

WELWYN HATFIELD COUNCIL
 RESOURCES DEPARTMENT
 Council Offices
 Welwyn Garden City
 Hertfordshire
 AL8 6AE
 Tel: 01707 357000
 Facsimile: 01707 357587

client			
project	CAMPUS EAST Phase 2		
drawing	SECOND FLOOR OLD BLOCK Proposed Improvements		
scale	1:100	drawn	RJG
prop ref	PUBL4	date	Oct 06
drawing no.	C0041/PH2/04	rev.	3B

A1