



notes
DO NOT SCALE FROM THIS DRAWING
 All dimensions to be checked on site


SECTION D-D
 Through Reception and Old Council Chamber

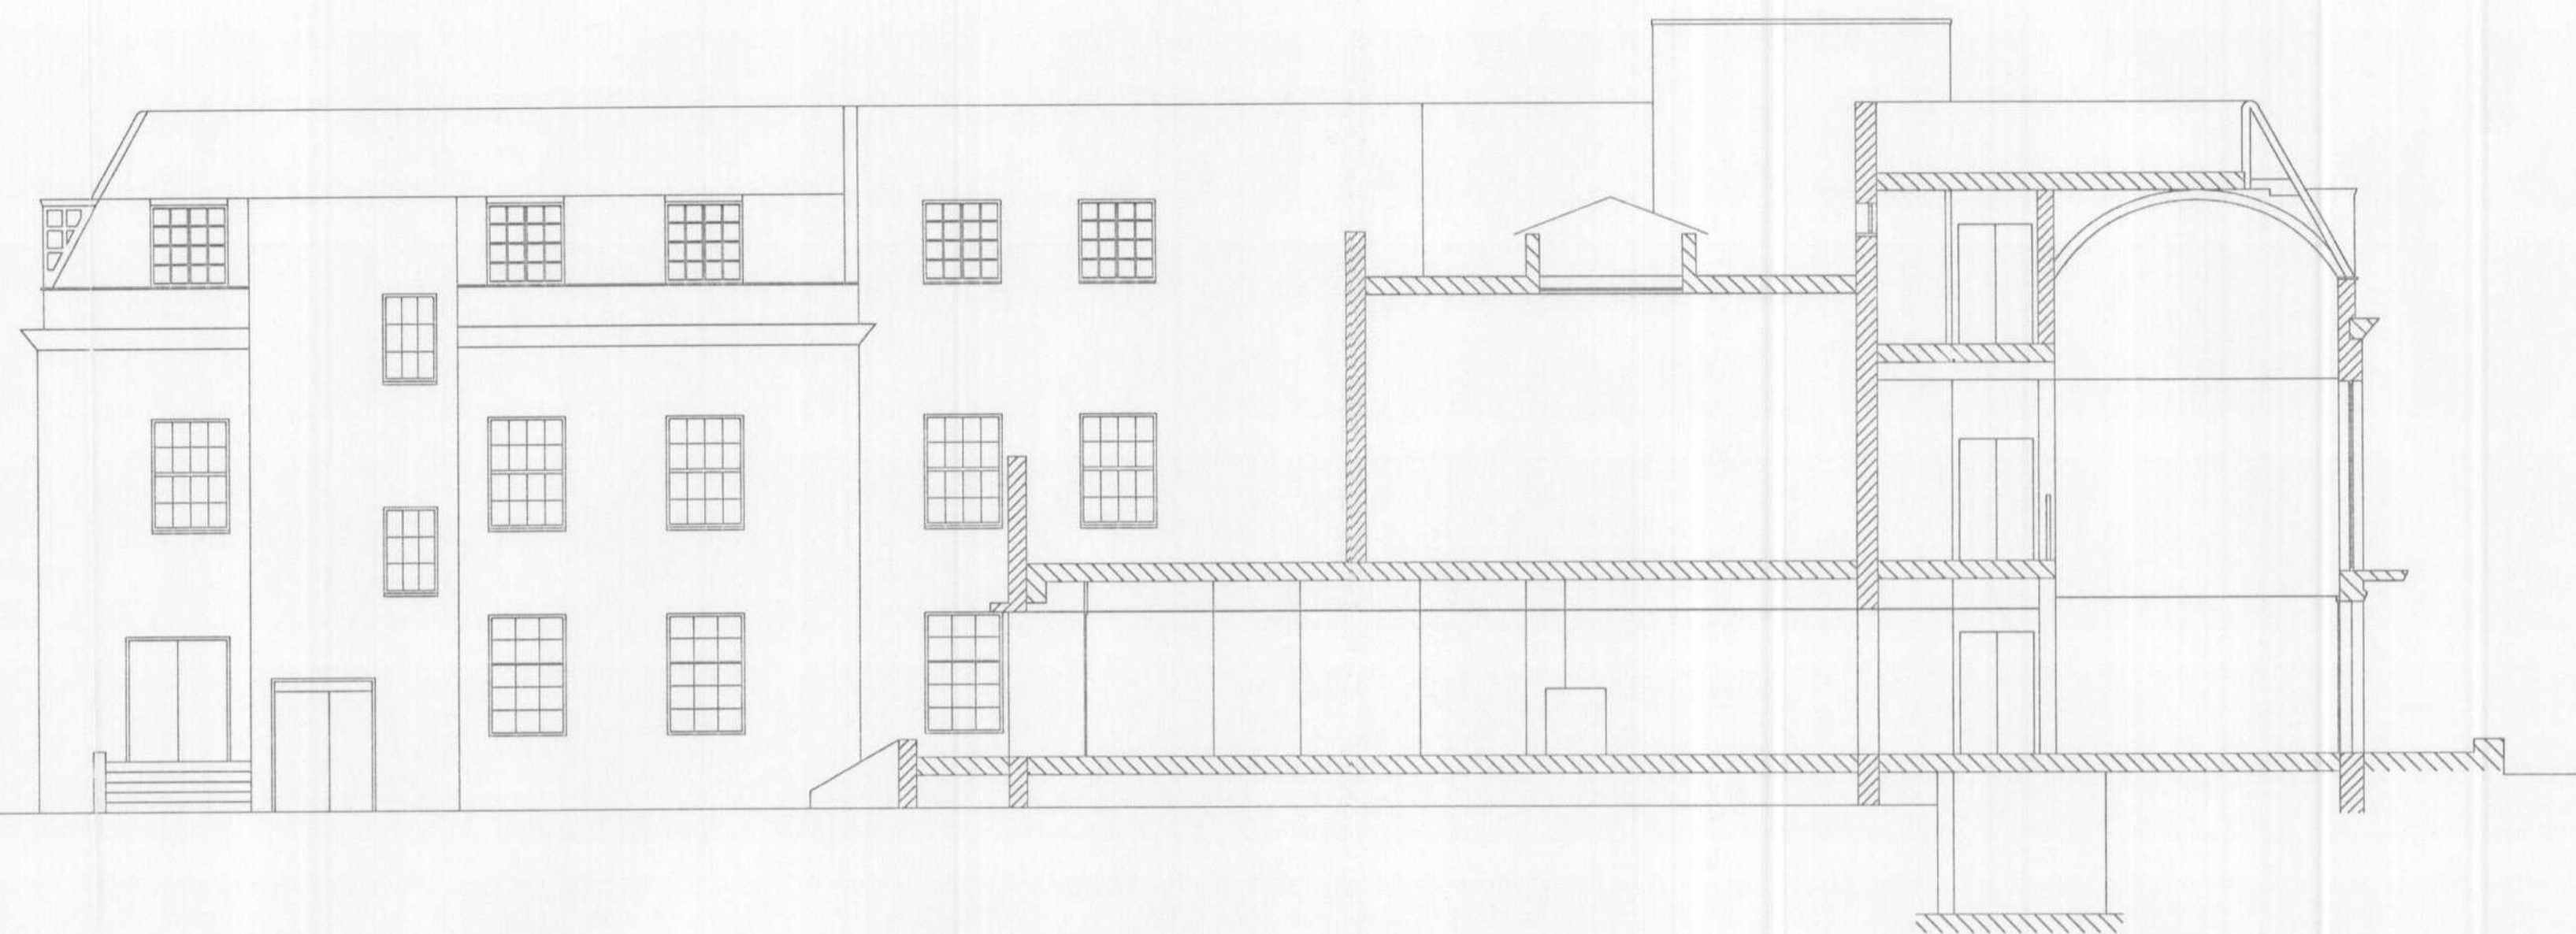

SECTION B-B
 North-South Section

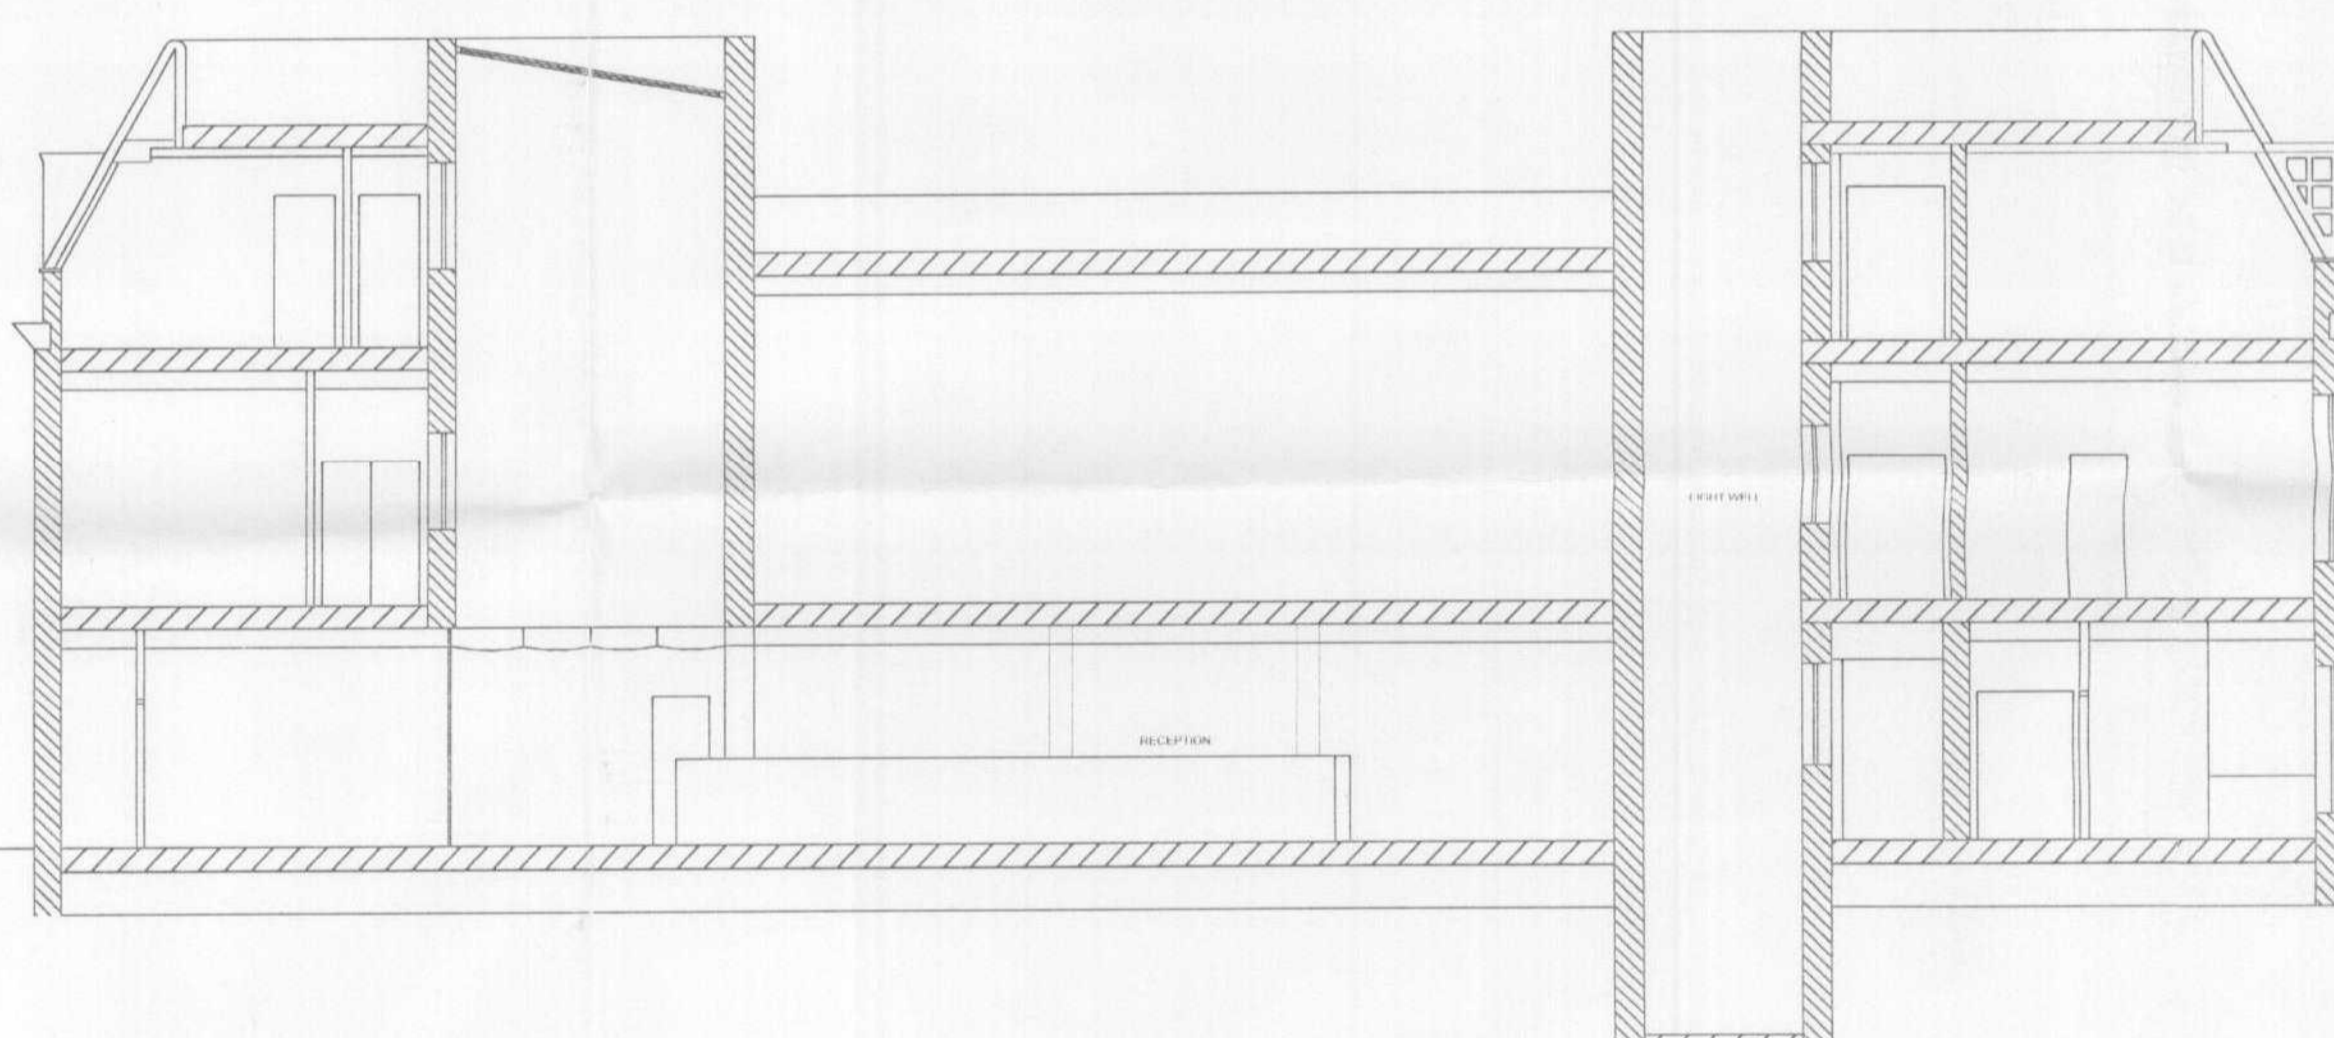

ESCAPE STAIRS
 West Elevation

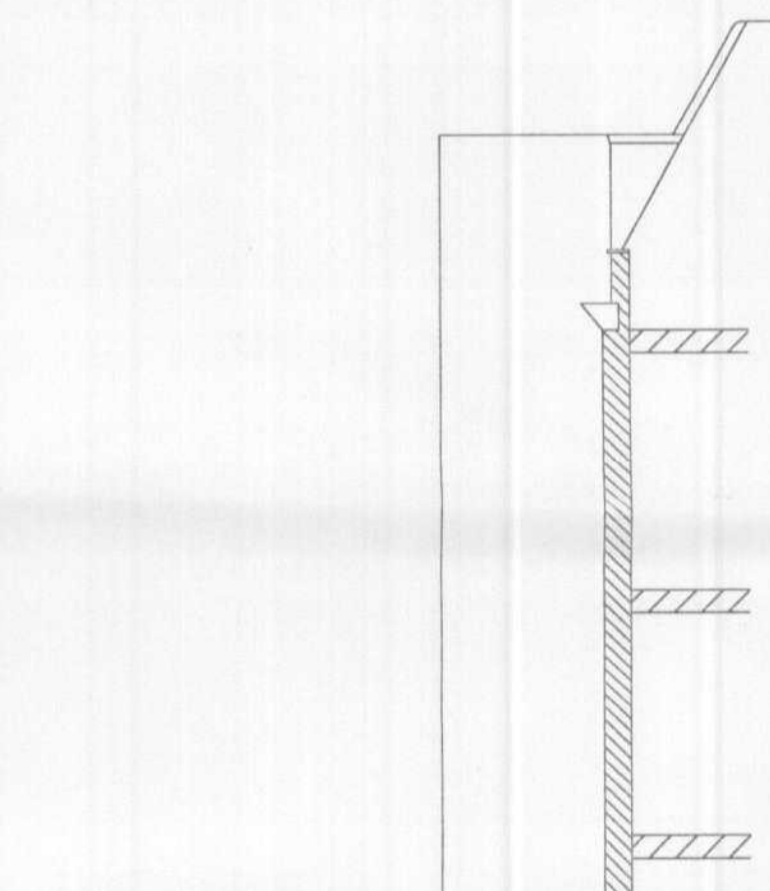

EAST ELEVATION
 View from Waitrose staff car park



WELWYN HATFIELD
 PLANNING
 OFFICE COPY
 14 JUN 2007
 No: N6/2007/916/EP

rev	description	date	by	checked



WELWYN HATFIELD COUNCIL
 RESOURCES DEPARTMENT
 Council Offices
 Welwyn Garden City
 Hertfordshire
 AL8 6AE
 Tel: 01707 357000
 Facsimile: 01707 357587

client

project
CAMPUS EAST
 Phase 2

drawing **OLD BLOCK**
ELEVATIONS & SECTIONS
 Existing Building

scale	1:100	drawn	RJG	checked	
prop ref	PUBL4	date	Oct 06		
drawing no.	C0041/PH2/06	rev	3B		