



notes  
**DO NOT SCALE FROM THIS DRAWING**  
 All dimensions to be checked on site

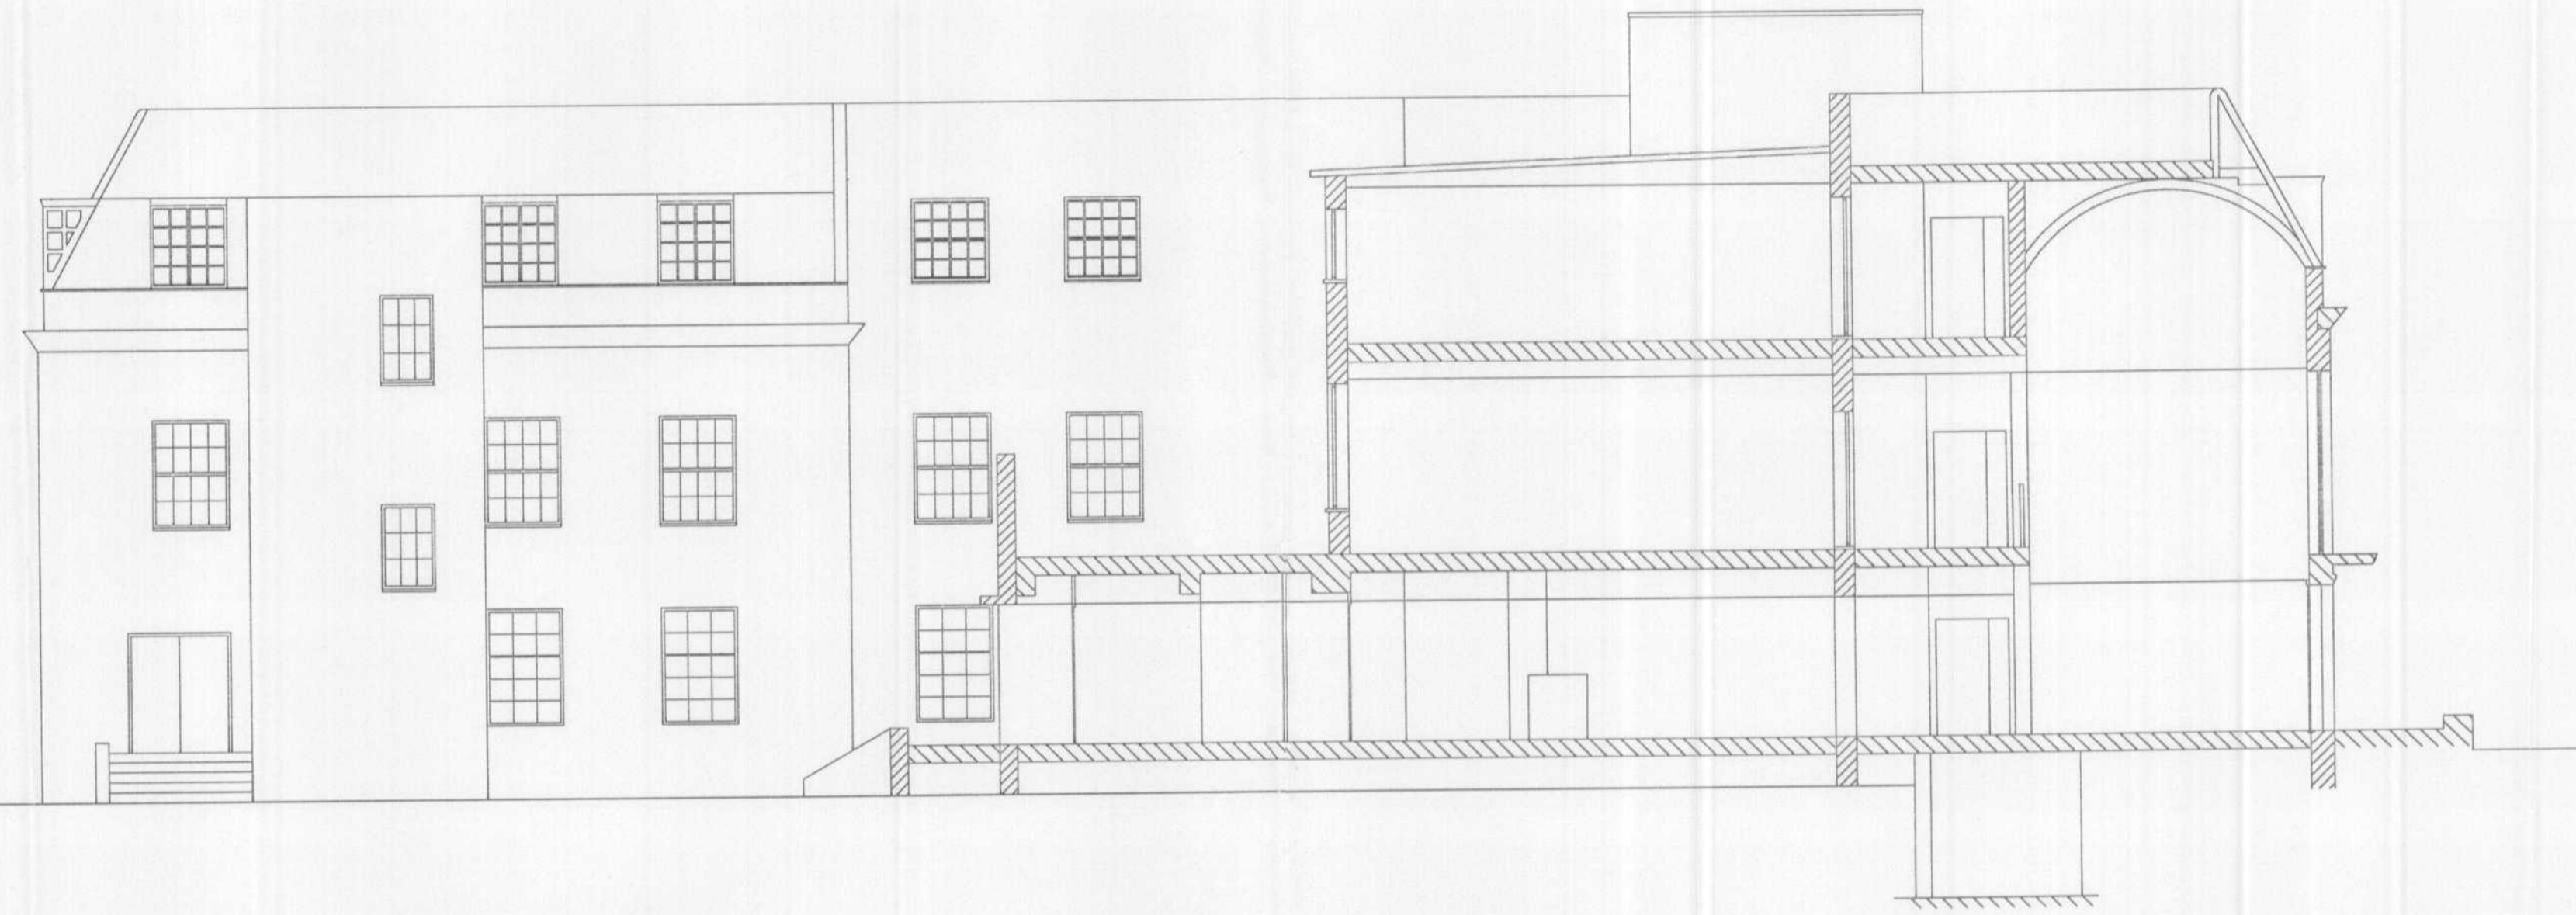


**SECTION D-D**  
 Through Reception and New Central Offices

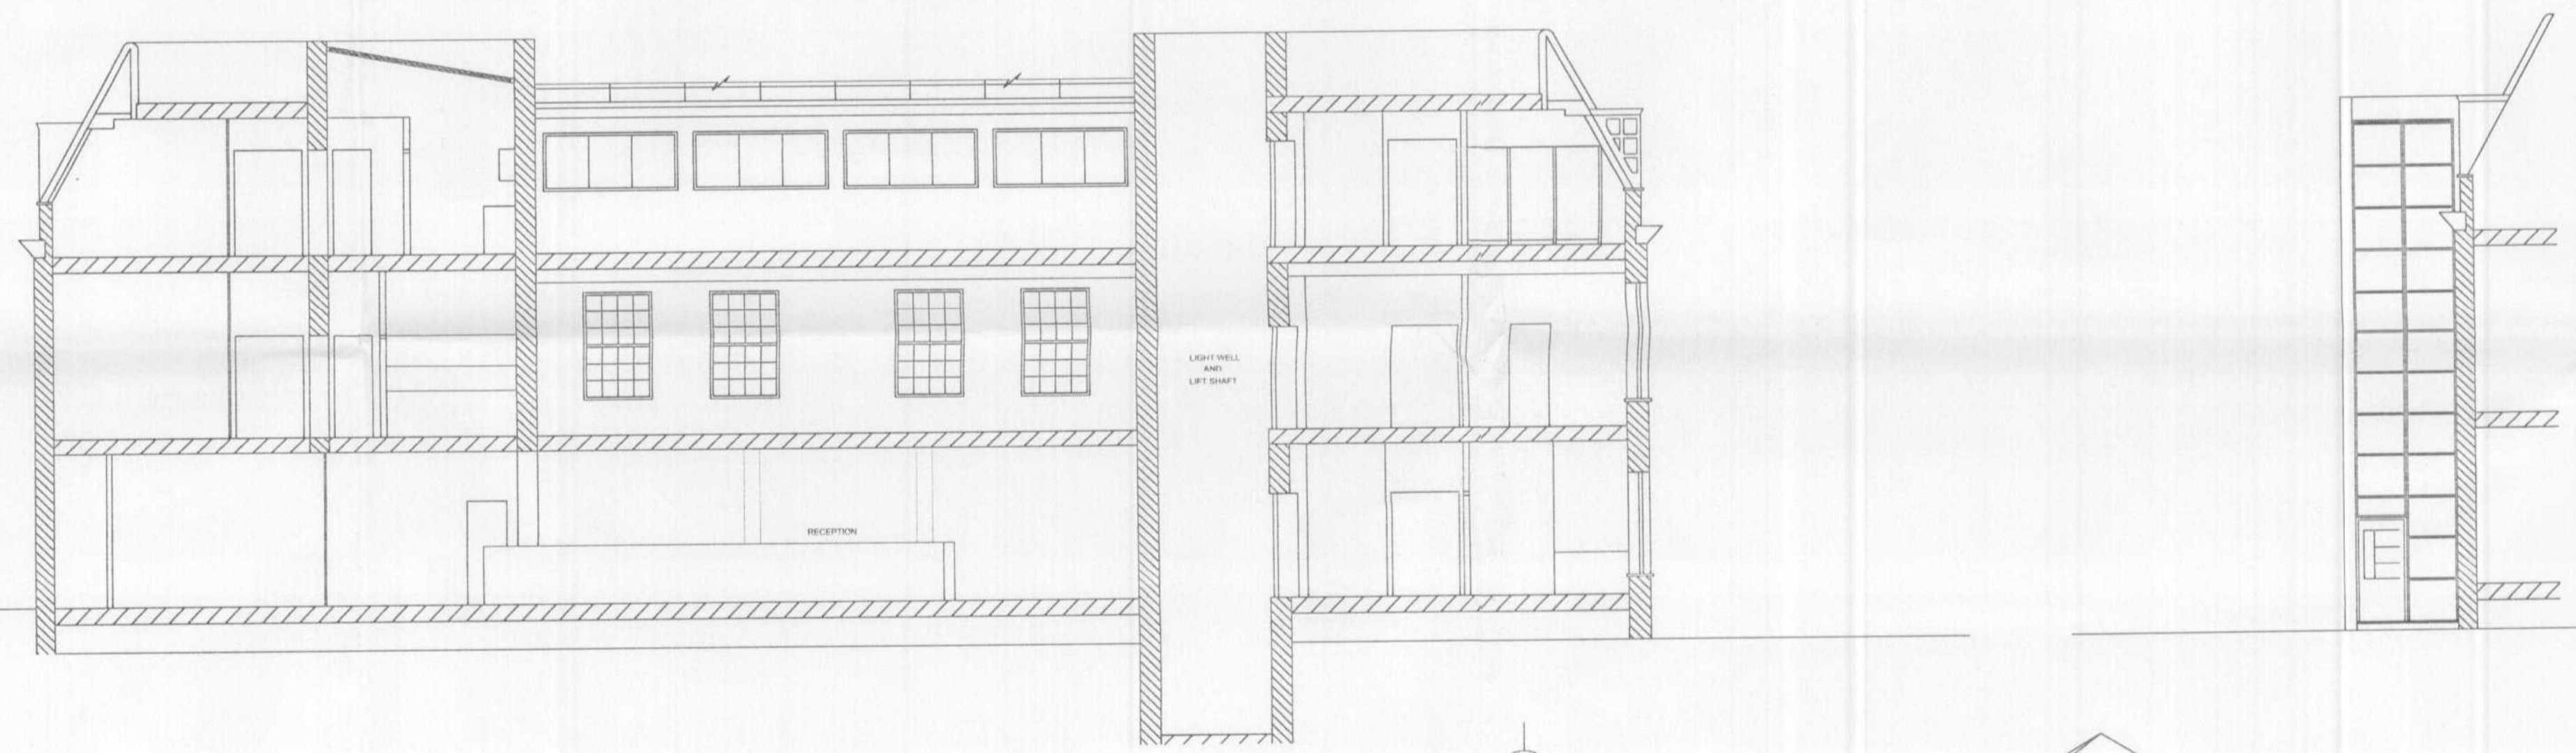

**SECTION B-B**  
 North-South Section

**ESCAPE STAIRS**  
 West Elevation

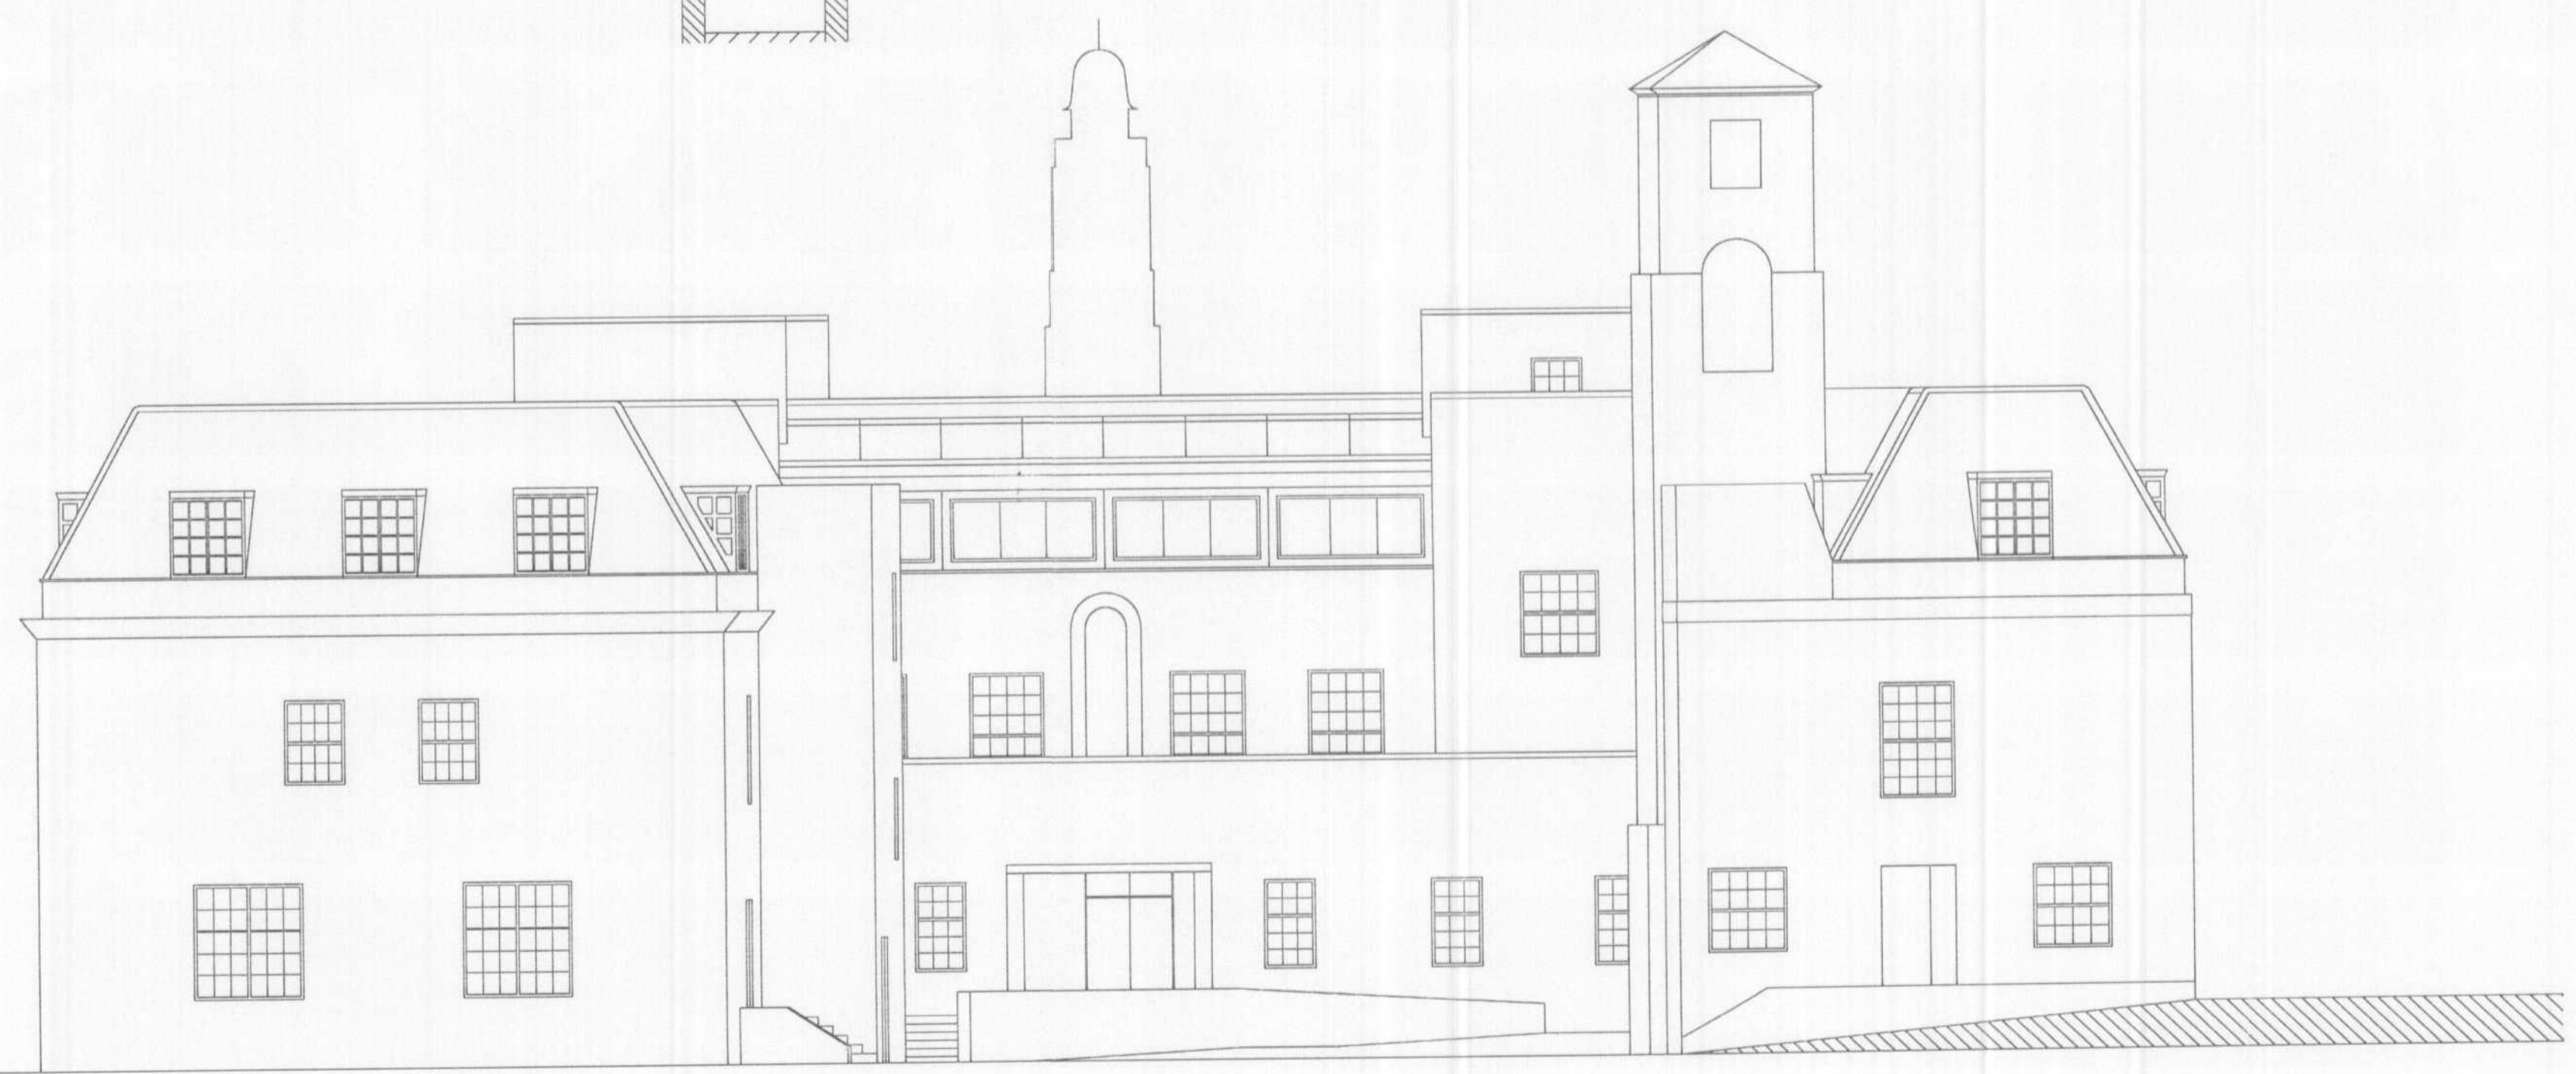

**EAST ELEVATION**  
 View from Waitrose staff car park

WELWYN HATFIELD  
 PLANNING  
 OFFICE COPY  
 14 JUN 2007  
 No: H6/2007/916/FP

rev	description	date	by	checked



**WELWYN HATFIELD COUNCIL**  
 RESOURCES DEPARTMENT  
 Council Offices  
 Welwyn Garden City  
 Hertfordshire  
 AL8 6AE  
 Tel: 01707 357000  
 Facsimile: 01707 357587

client  
 project  
**CAMPUS EAST**  
 Phase 2

drawing  
**OLD BLOCK**  
**ELEVATIONS & SECTIONS**  
 Proposed Improvements

scale 1:100  
 prop ref PUBL4  
 drawing no. C0041/PH2/08  
 drawn RJG  
 date Oct 06  
 checked  
 date  
 rev. 3B

**A1**