

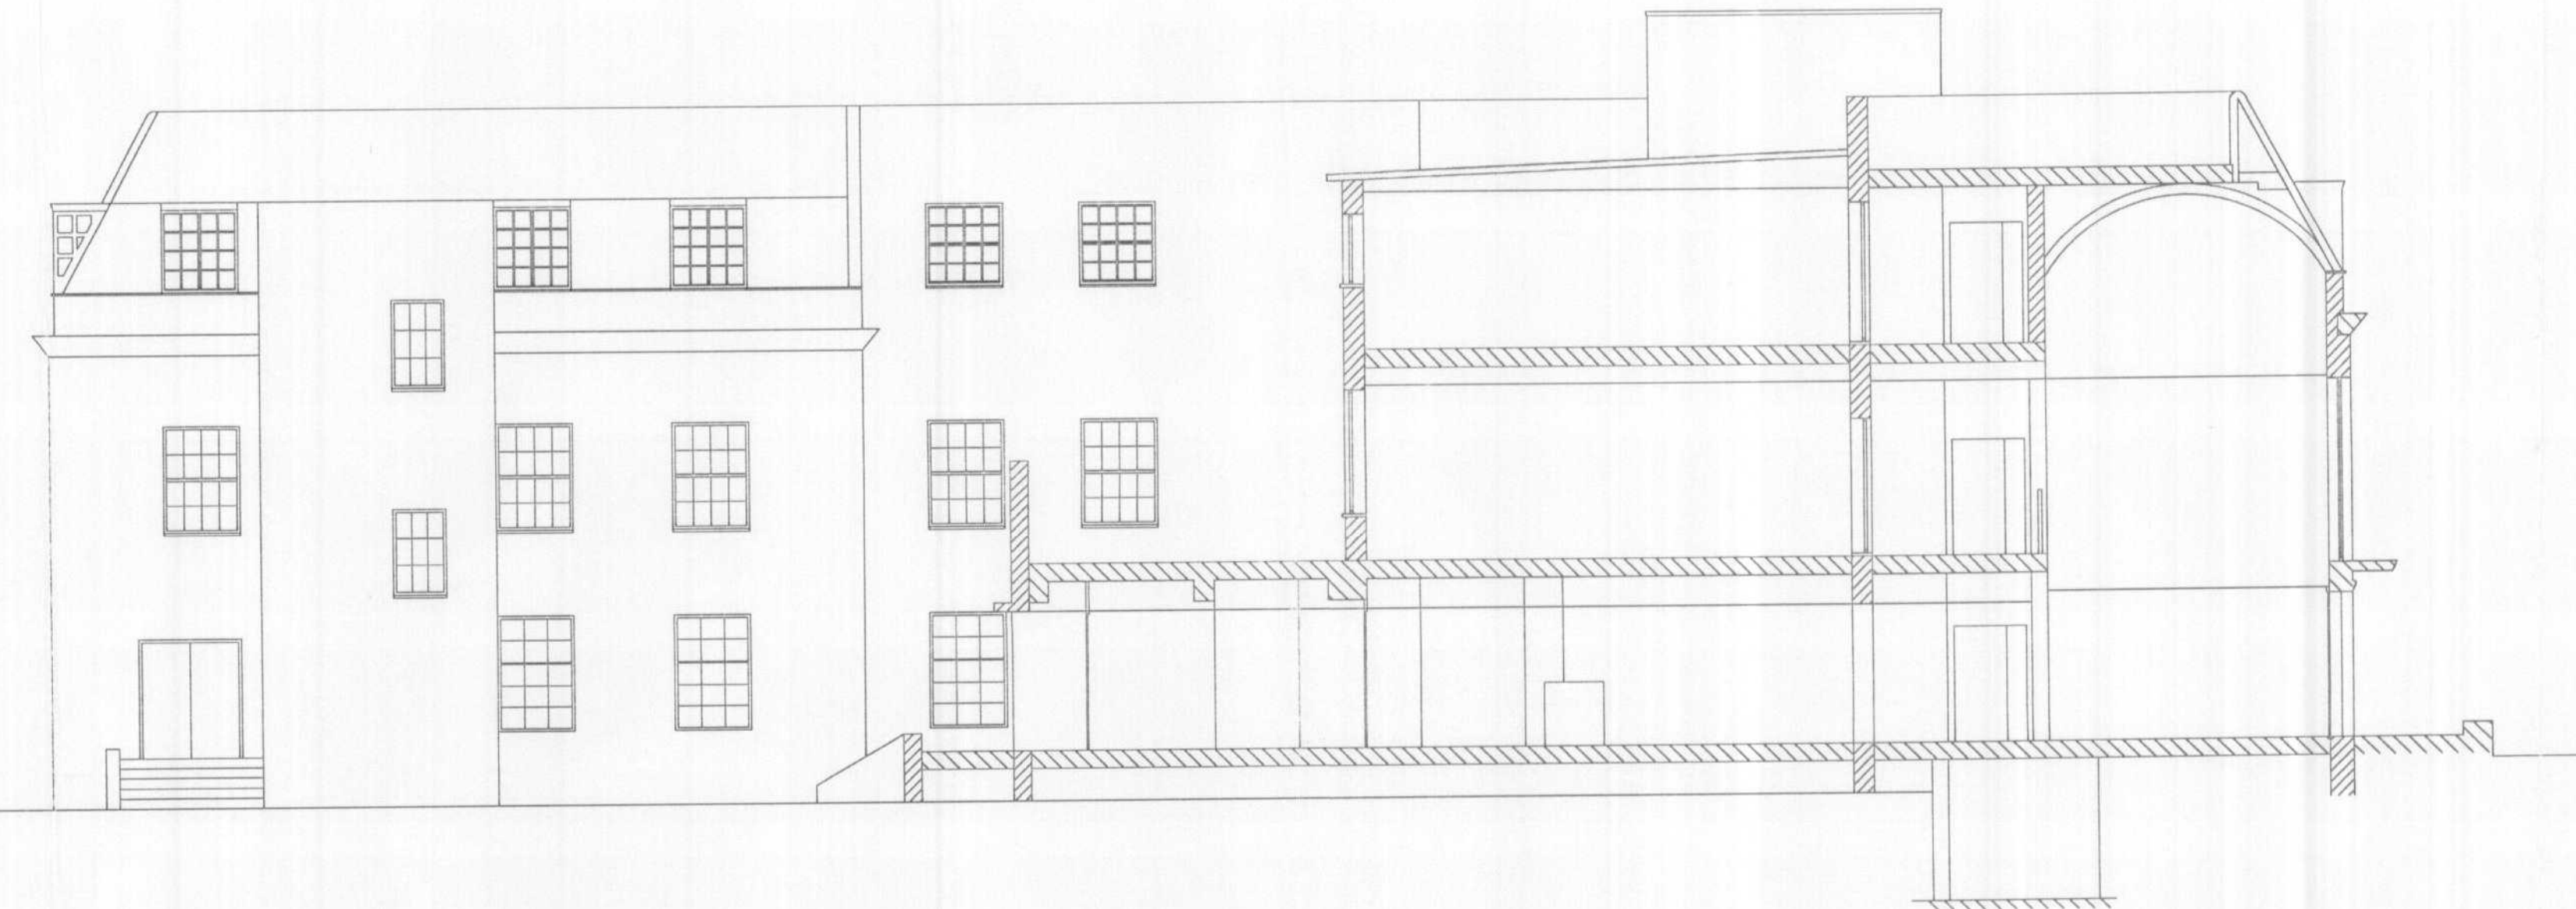


NOTES
DO NOT SCALE FROM THIS DRAWING
 All dimensions to be checked on site

SECTION D-D
 Through Reception and New Central Offices

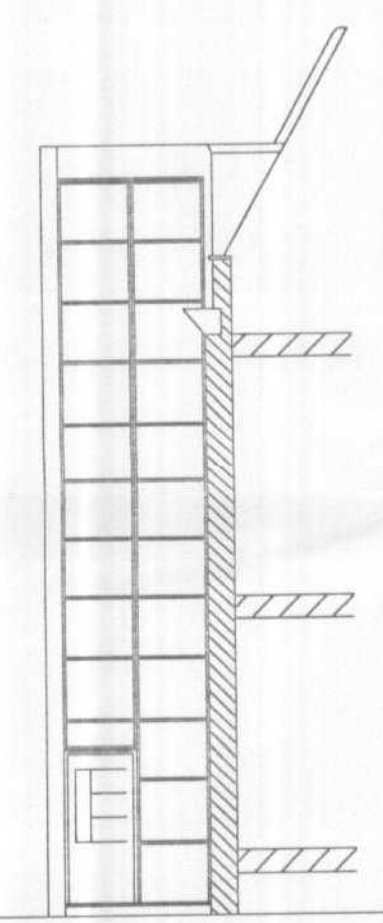

SECTION B-B
 North-South Section

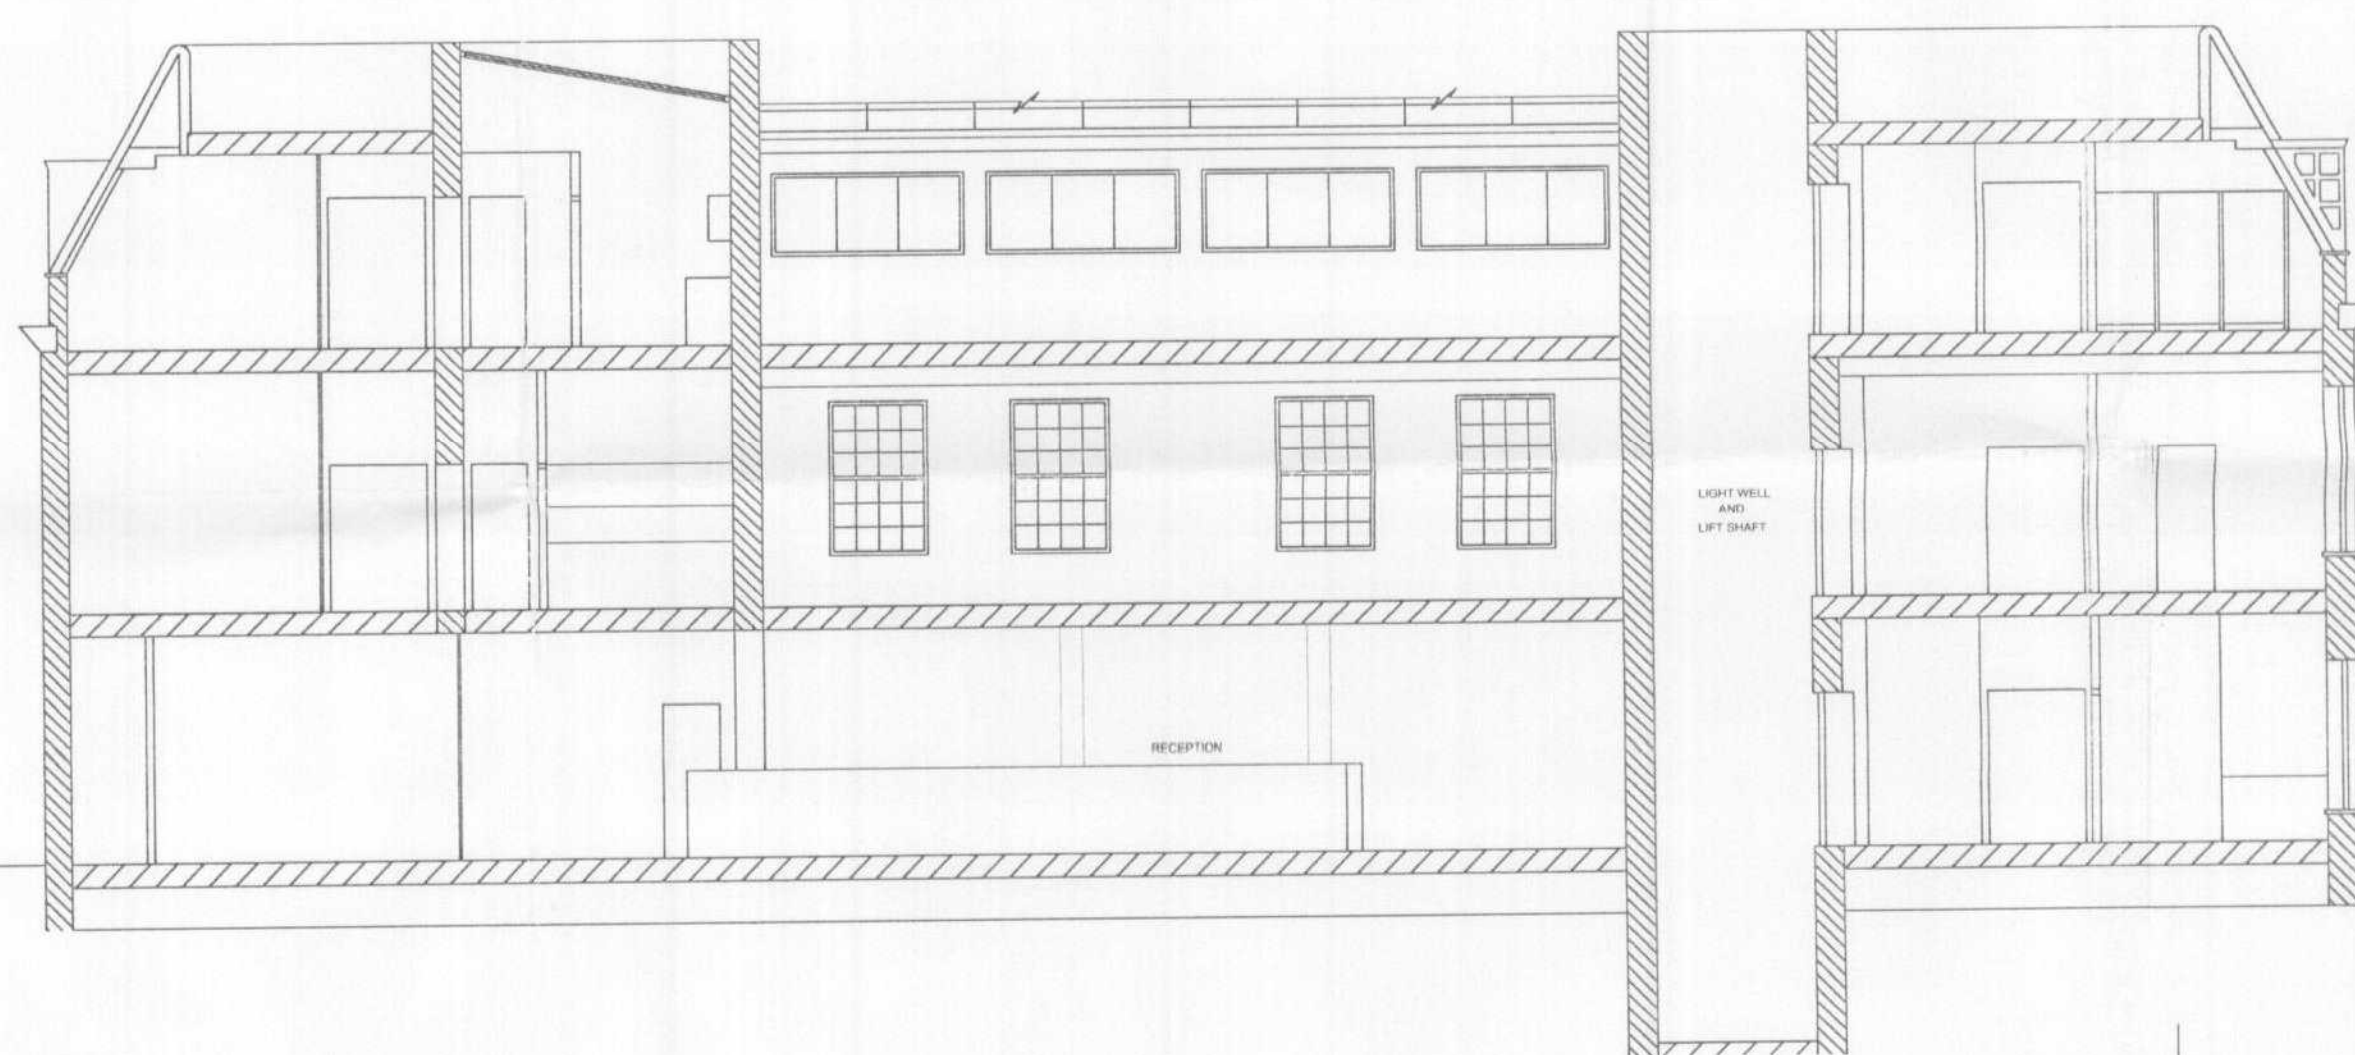

ESCAPE STAIRS
 West Elevation

EAST ELEVATION
 View from Waitrose staff car park



SUPERSEDED
 N6/2007/916/FP
 13 AUG 2007
 WELWYN HATFIELD
 PLANNING
 NO OFFICE COPY
 14 JUN 2007
 No: N6/2007/916/FP

rev	description	date	by	checked

WELWYN HATFIELD COUNCIL
 RESOURCES DEPARTMENT
 Council Offices
 Welwyn Garden City
 Hertfordshire
 AL8 6AE
 Tel: 01707 357000
 Facsimile: 01707 357587

client				
project	CAMPUS EAST Phase 2			
drawing	OLD BLOCK ELEVATIONS & SECTIONS Proposed Improvements			
scale	1:100	drawn	RJG	checked
prop ref	PUBL4	date	Oct 06	date
drawing no	C0041/PH2/08	rev	3B	

A1