


South escape stair  
existing elevation (1:50)

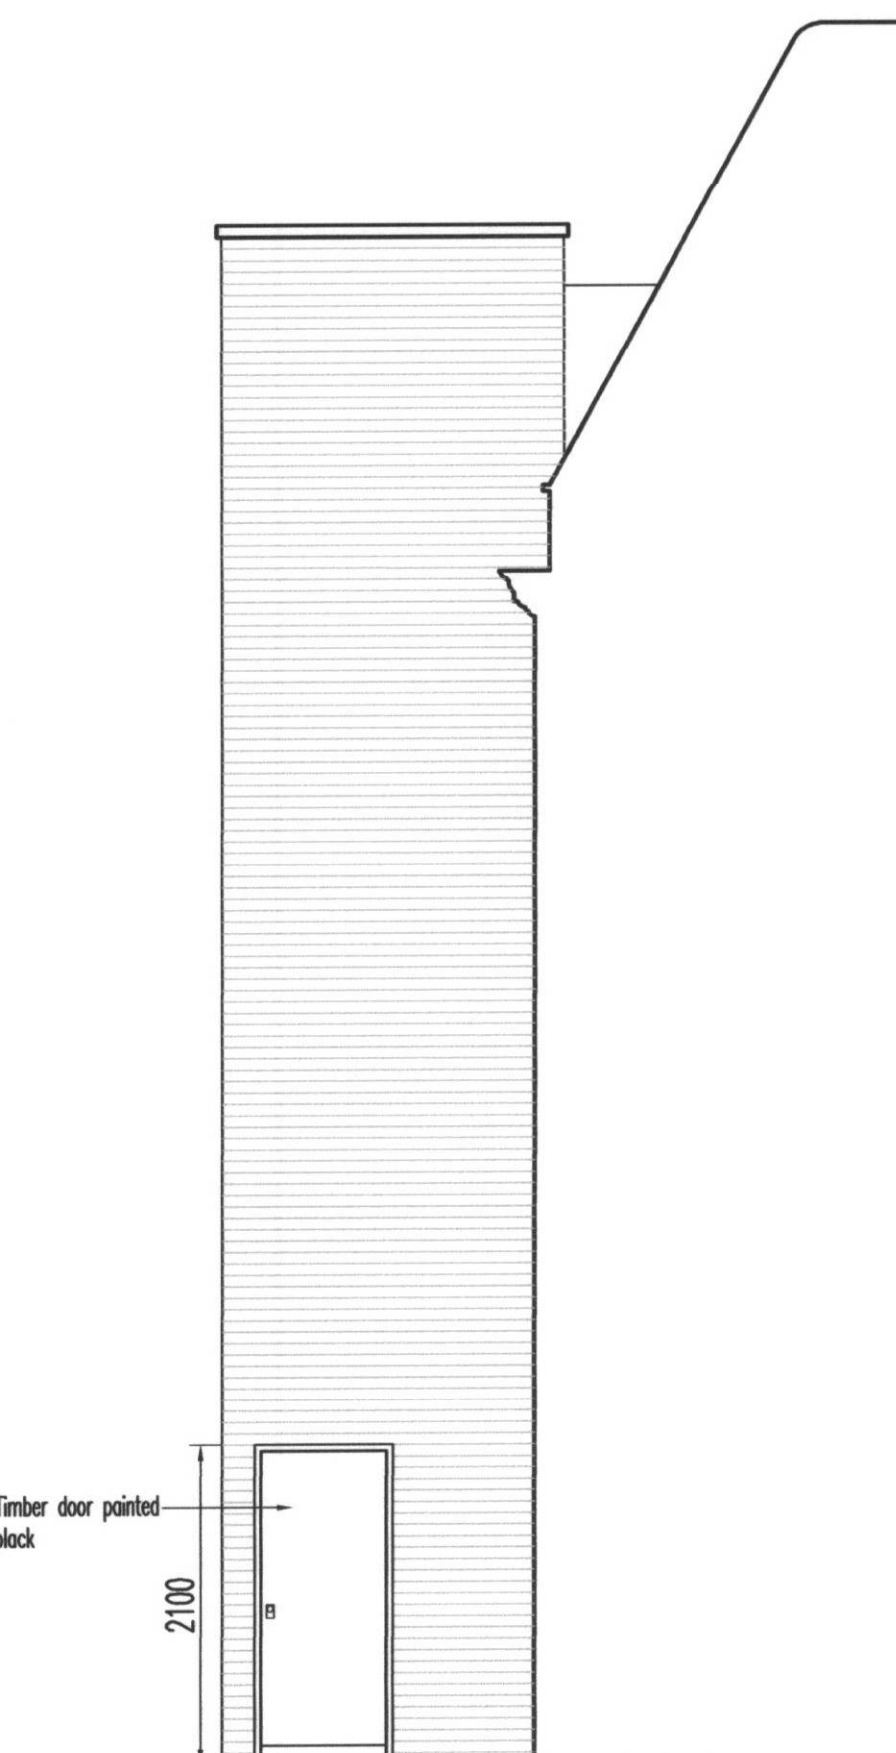


Courtyard south elevation  
as existing (1:50)




South escape stair  
proposed elevation (1:50)



Courtyard south elevation  
as proposed (1:50)

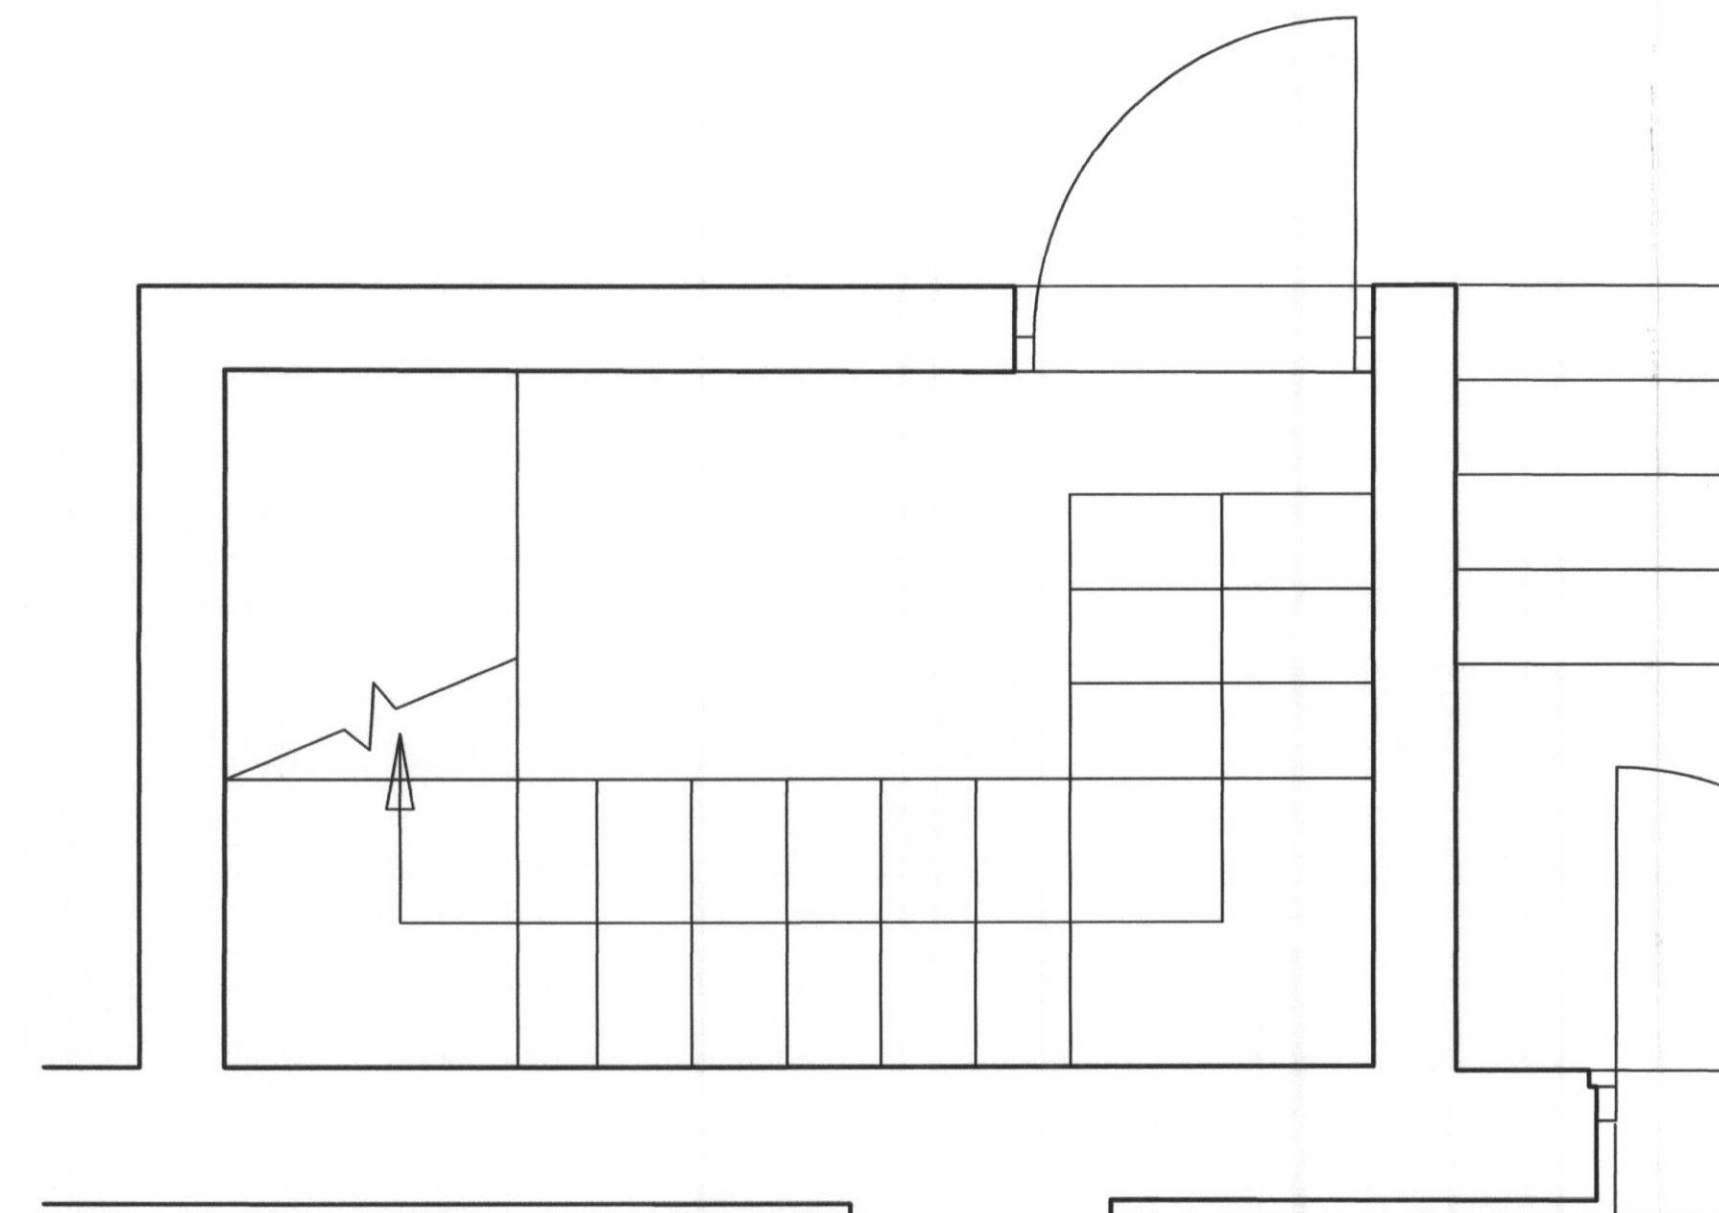

Ground floor plan as existing  
(1:20)

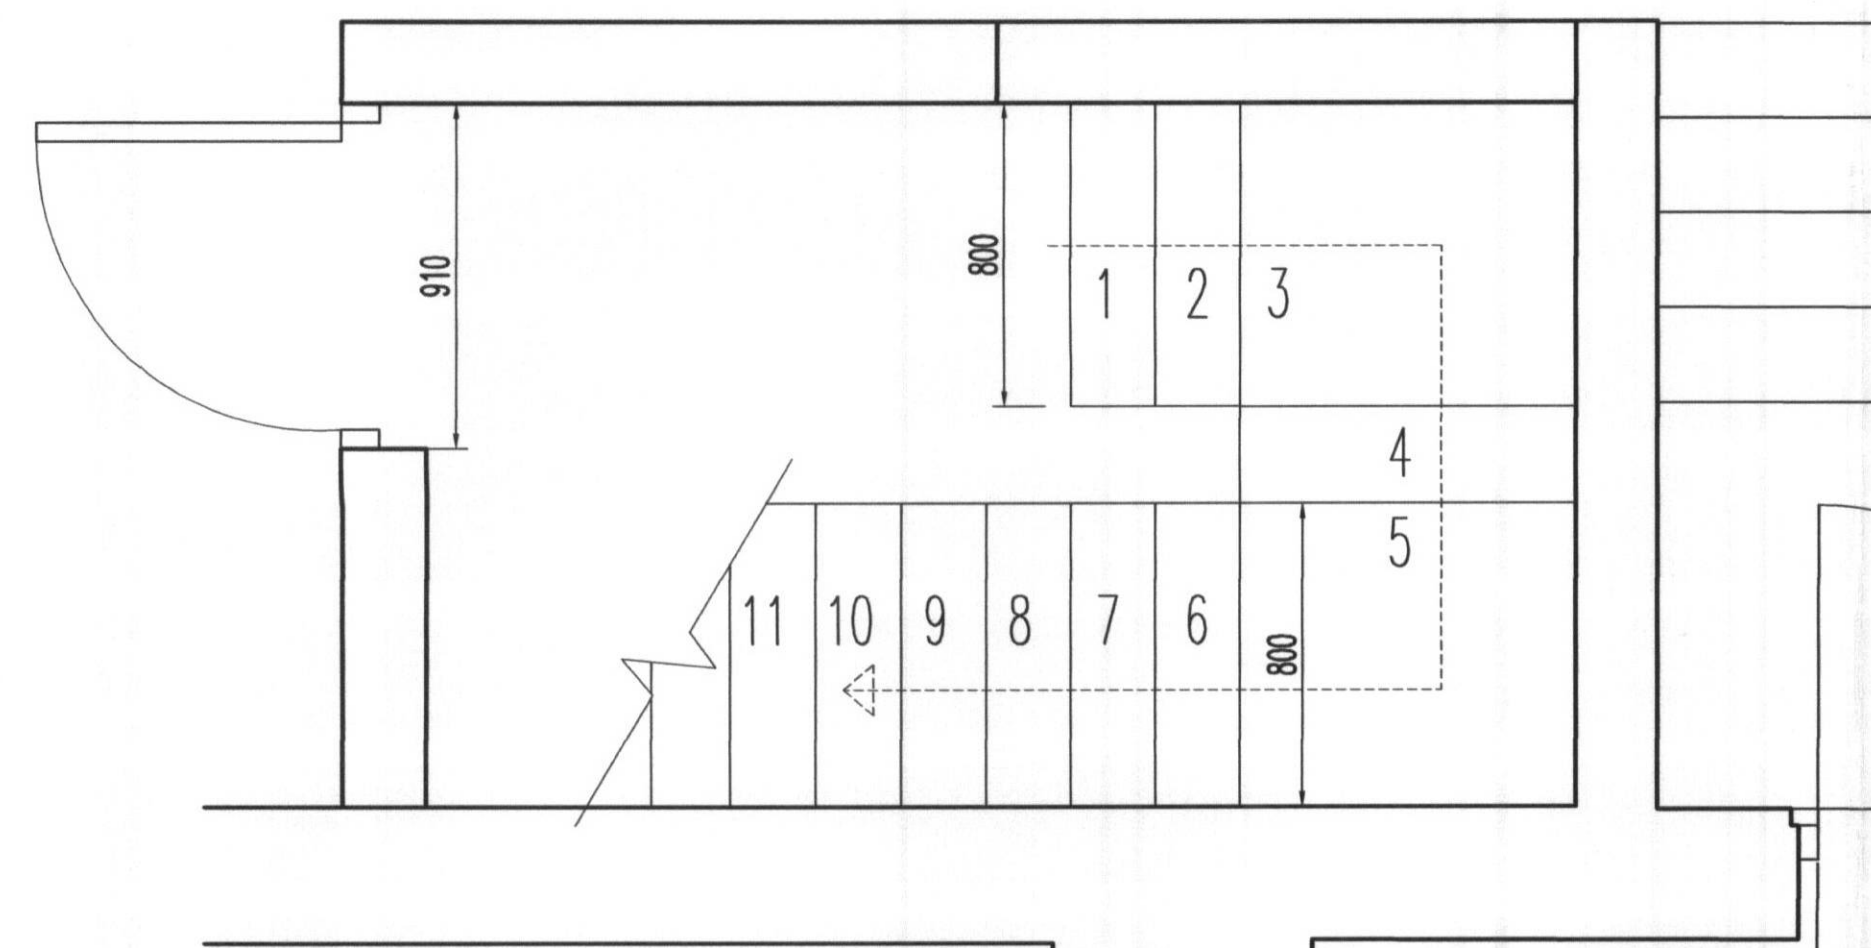

Ground floor plan as proposed  
(1:20)

notes  
**DO NOT SCALE FROM THIS DRAWING**  
All dimensions to be checked on site

GIVEN SCALES APPLY  
ONLY TO A1 DRAWINGS

rev	description	date	by	checked
-----	-------------	------	----	---------



Welwyn Hatfield Borough Council, The Campus, Welwyn Garden City,  
Herts. AL9 6AE  
Tel: 01707357000

client

project  
**CAMPUS EAST  
Phase 2**

drawing  
**SOUTH ESCAPE STAIRS  
EXISTING & PROPOSED**

scale 1:50/20 drawn JAC checked RJG

prop ref. PUBL4 date Jan 09

drawing no. C0041/PH2/003 rev.

A1