




Front Elevation



Rear Elevation



Side Elevation (Lane End)

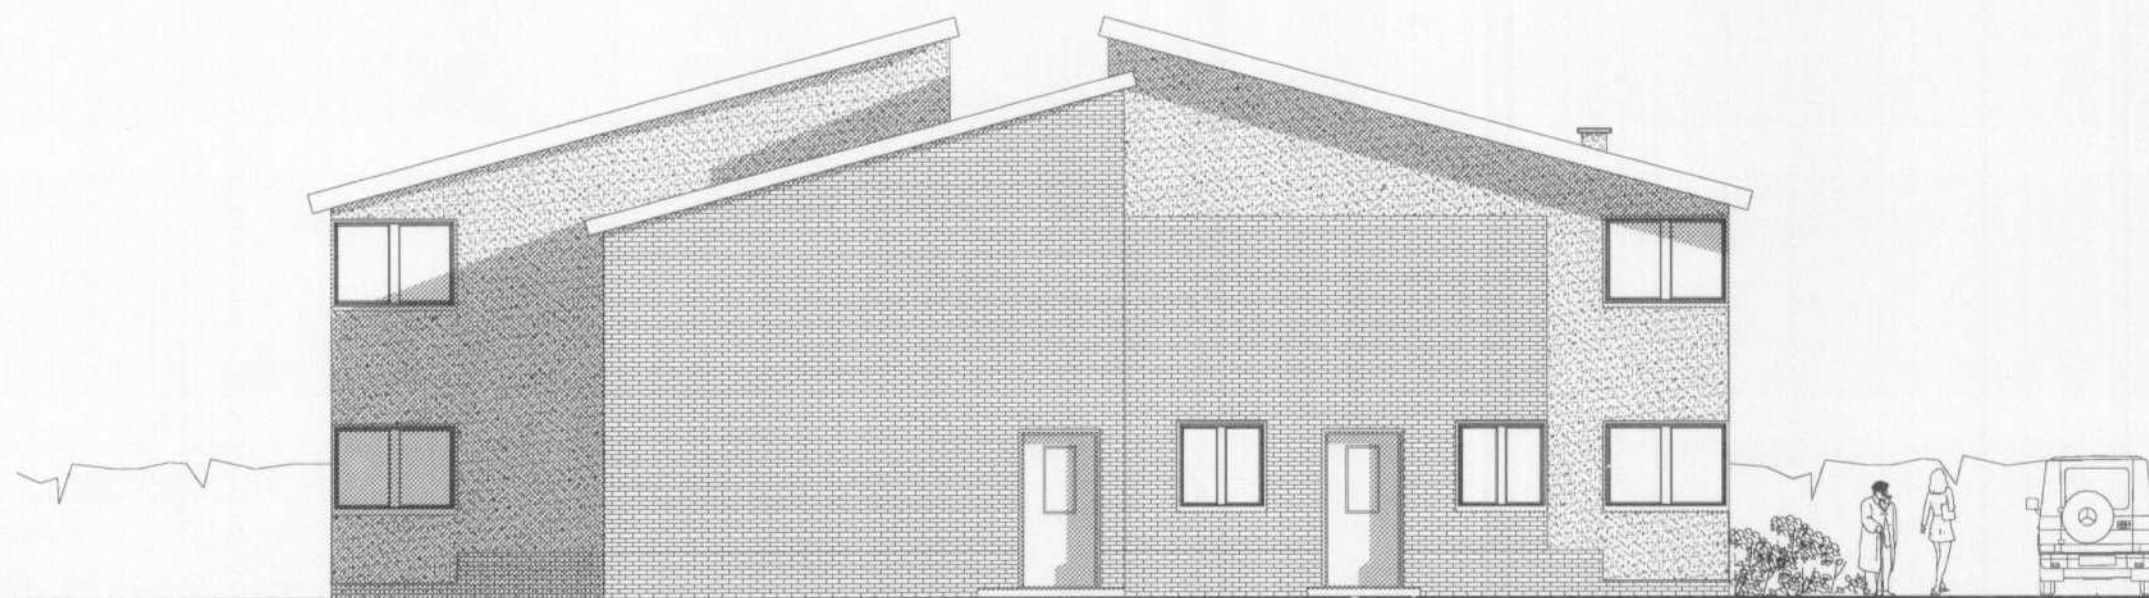

Side Elevation




Front View from Lane End



Rear View from Lane End



Aerial View

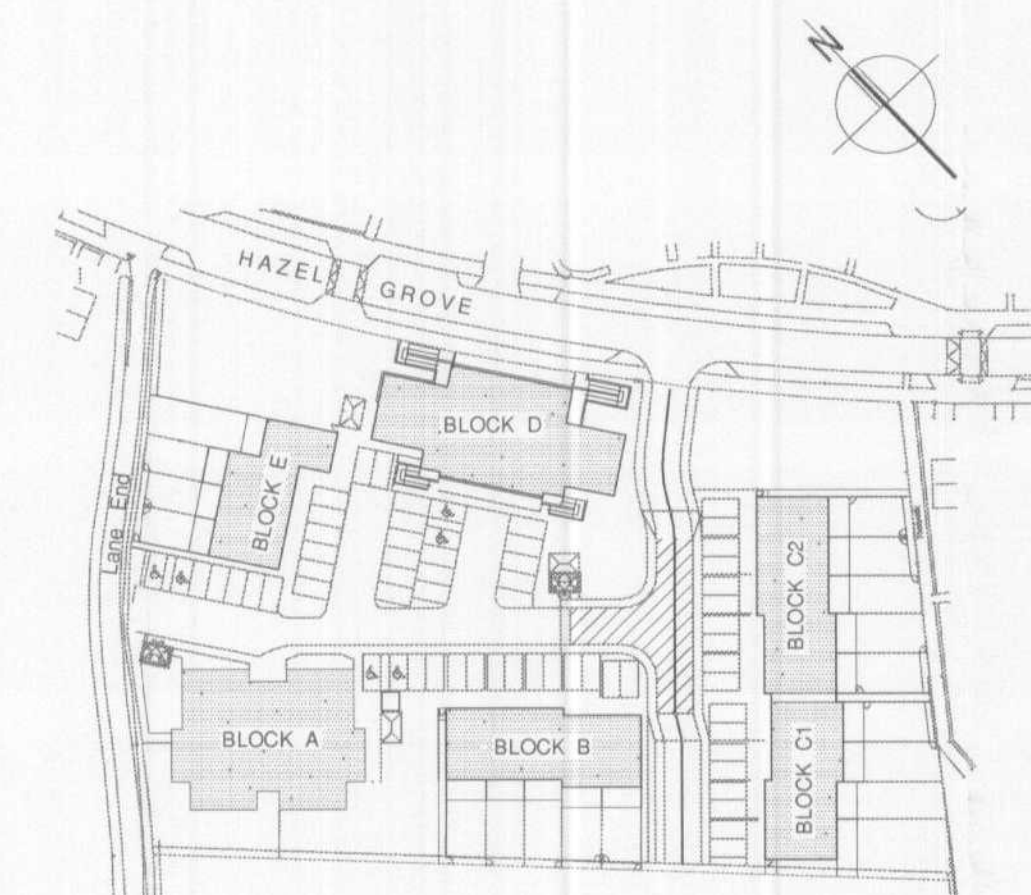

Key Plan
Scale 1:1000 @ A1

DO NOT SCALE THIS DRAWING. USE FIGURED DIMENSIONS ONLY.
CONTRACTORS ARE RESPONSIBLE FOR TAKING AND CHECKING
SITE DIMENSIONS.

DESIGN COPYRIGHT IS VESTED IN THE ARCHITECT FROM WHOM
CONSENT MUST BE OBTAINED FOR COPYING OR REPRODUCING
THIS DRAWING.

NOTE:

PLANS REPRODUCED FROM SURVEY CARRIED OUT BY
GEOFF SHARP LAND SURVEYS.
r3a Ltd ACCEPT NO RESPONSIBILITY FOR THEIR ACCURACY.

EXTERNAL FINISHES

| | | |
|---------------------|----------------|---|
| BRICKWORK | Houses | Light buff facing brick Plinth Engineering blue facing brick |
| | HNSU | Light buff facing brick |
| | Flats | Light buff facing brick |
| ROOF TILES | Houses | Slate grey interlocking tiles |
| | HNSU | Slate grey interlocking tiles |
| | Flats | Slate grey interlocking tiles |
| WINDOWS | HNSU | Powder coated aluminium frames |
| | Flats & Houses | Painted timber frames |
| RENDER | | Self coloured thin coat render colour to be confirmed |
| FASCIA/BARGE/SOFFIT | | White UPVC |
| RAINWATER GOODS | | Black uPVC |
| BALCONIES | | Unpainted galvanised steel frame with glass infill panels |

WELWYN HATFIELD
PLANNING
OFFICE COPY

19 JUN 2007

No: 56/2007/925/LWT

PLANNING ISSUE

| Rev | Description | Drawn |
|-----|-------------|-------|
|-----|-------------|-------|



r3architects ltd
The Old Town Hall
105 High Street
Rickmansworth
Hertfordshire WD3 1AN
T 01923 896178
F 01923 896187
info@r3architects.co.uk
www.r3architects.co.uk

Client



Project

HAZEL GROVE DEVELOPMENT
HATFIELD
HERTFORDSHIRE AL10 9DX

Title

PROPOSED BLOCK A (HNSU)
ELEVATIONS AND PERSPECTIVES

Scale

1:100 @ A1

Date

JUNE 2007

Drawn

JPP

Checked

File Path:-

Job No.

5678

Drawing No.

PL111

Revision

P1