




Front Elevation (Hazel Grove)

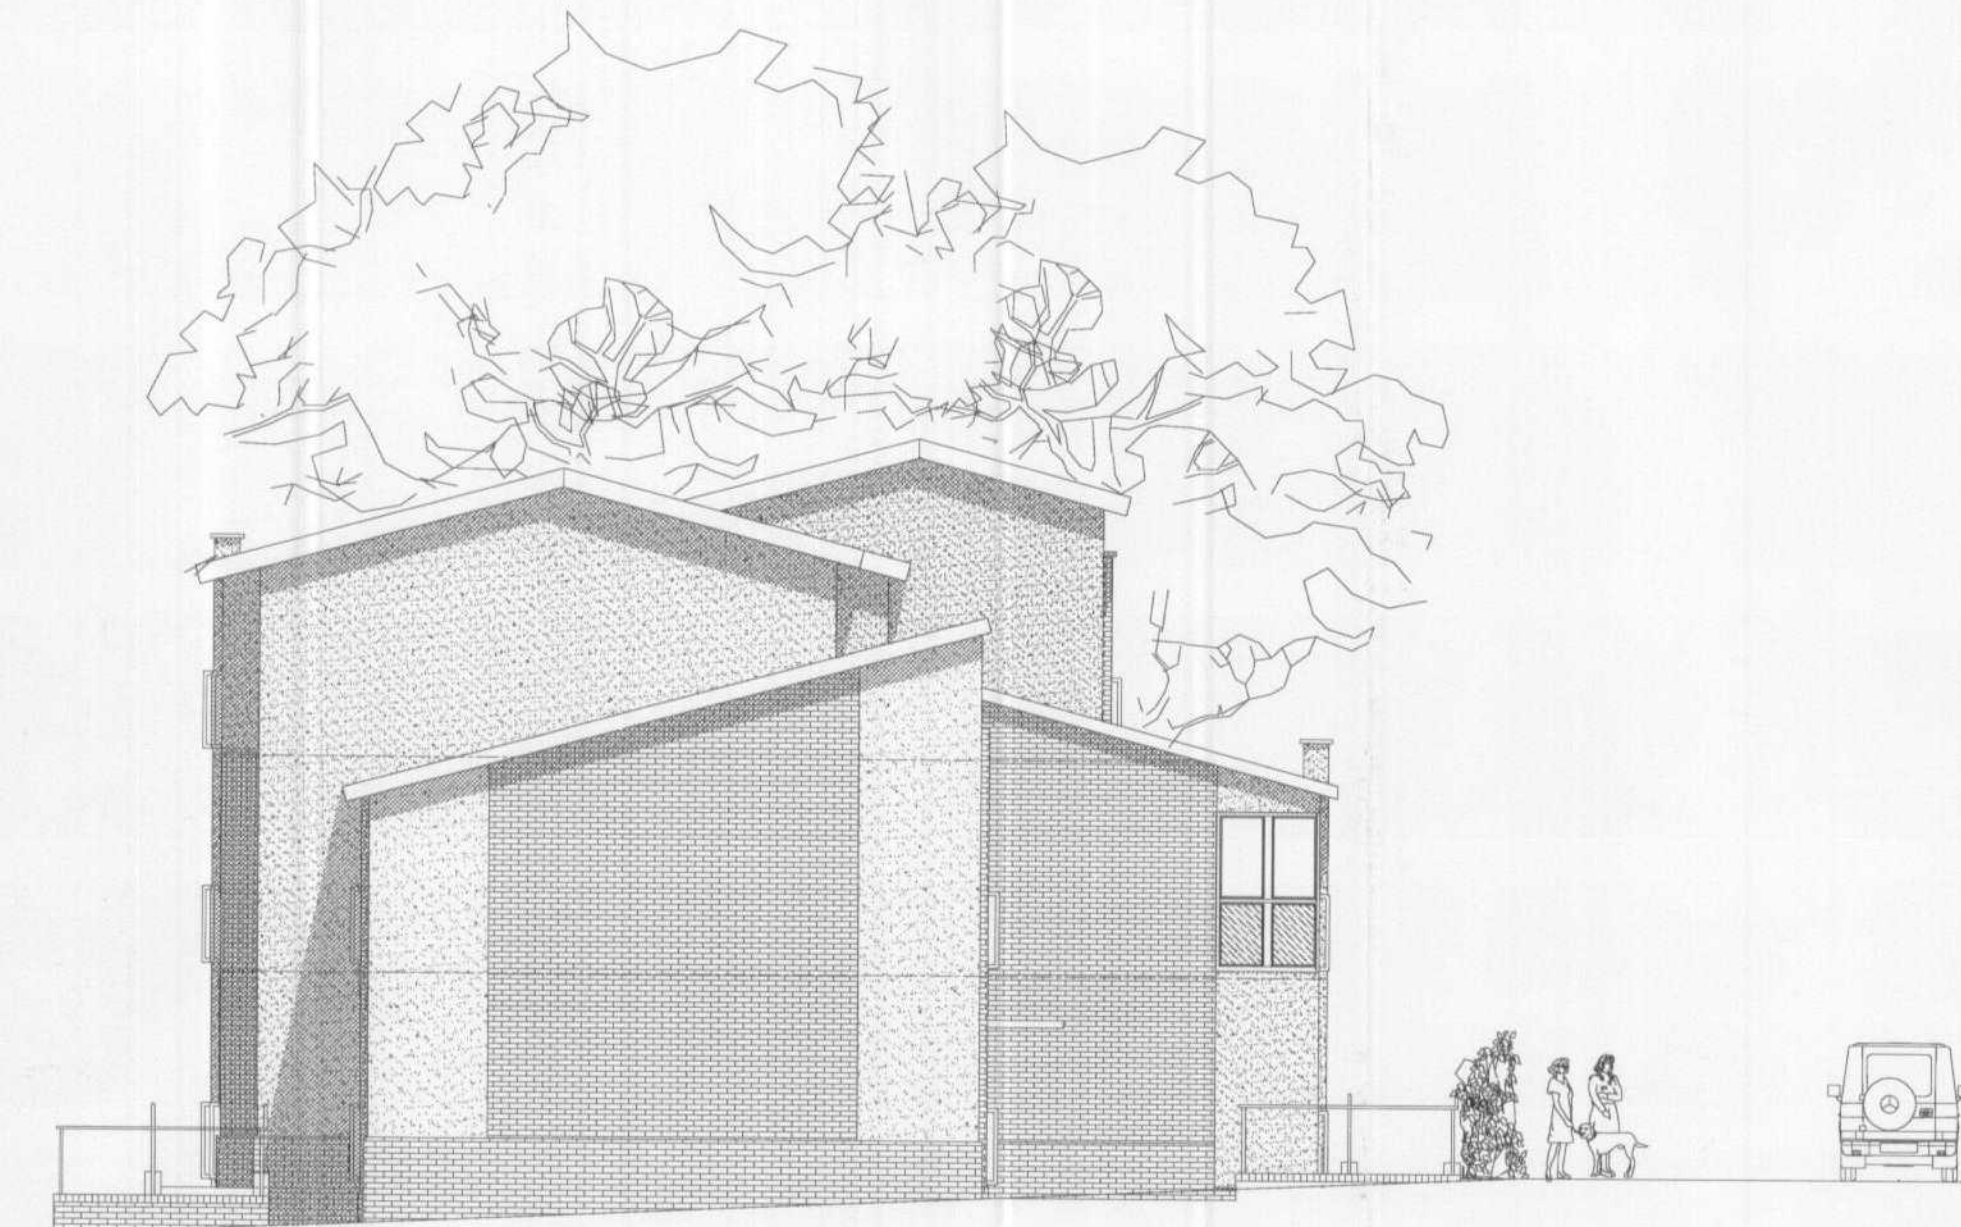


Side Elevation



Side Elevation




Rear Elevation

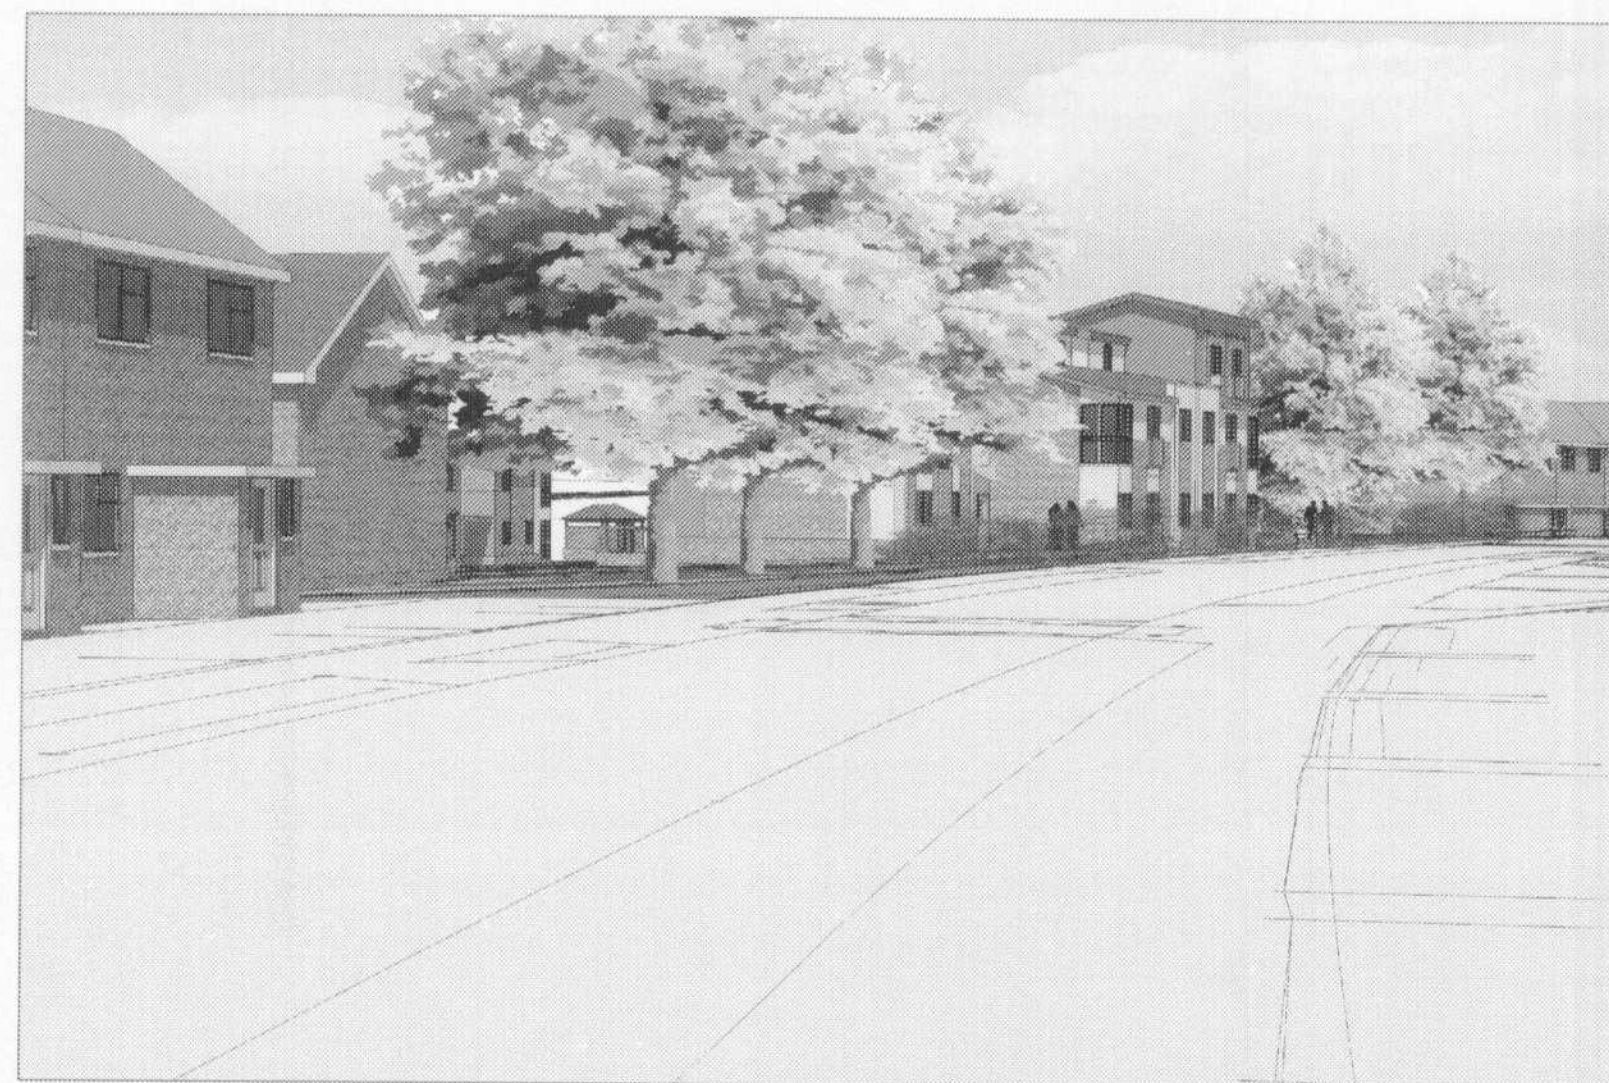

Hazel Grove Front Streetscape View



Aerial View

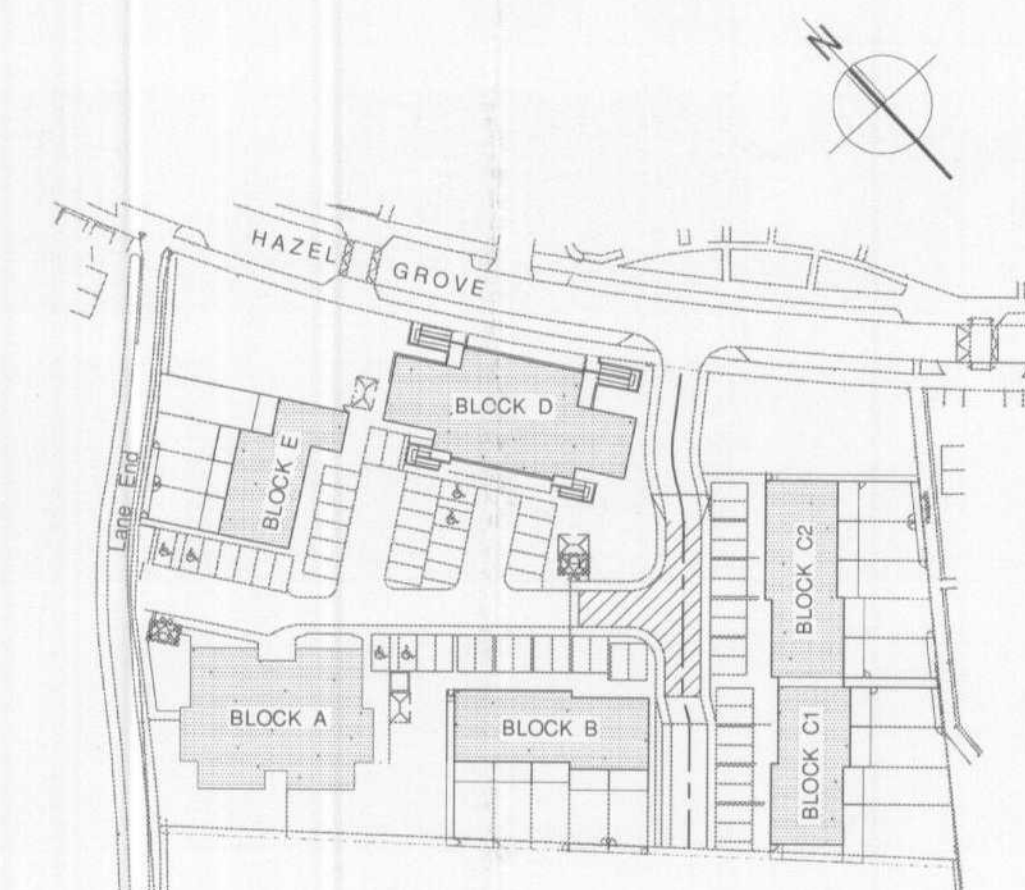

Key Plan  
Scale 1:1000 @ A1

DO NOT SCALE THIS DRAWING. USE FIGURED DIMENSIONS ONLY.  
CONTRACTORS ARE RESPONSIBLE FOR TAKING AND CHECKING  
SITE DIMENSIONS.  
DESIGN COPYRIGHT IS VESTED IN THE ARCHITECT FROM WHOM  
CONSENT MUST BE OBTAINED FOR COPYING OR REPRODUCING  
THIS DRAWING.

NOTE:  
PLANS REPRODUCED FROM SURVEY CARRIED OUT BY  
GEOFF SHARP LAND SURVEYS  
r3a Ltd ACCEPT NO RESPONSIBILITY FOR THEIR ACCURACY.

EXTERNAL FINISHES		
BRICKWORK	Houses	Light buff facing brick Plinth Engineering blue facing brick
	HNSU	Light buff facing brick
	Flats	Light buff facing brick
ROOF TILES	Houses	Slate grey interlocking tiles
	HNSU	Slate grey interlocking tiles
	Flats	Slate grey interlocking tiles
WINDOWS	HNSU	Powder coated aluminium frames
	Flats & Houses	Painted timber frames
RENDER		Self coloured thin coat render colour to be confirmed
FASCIA/BARGE/SOFFIT		White UPVC
RAINWATER GOODS		Black uPVC
BALCONIES		Unpainted galvanised steel frame with glass infill panels

WELLYN HATFIELD  
PLANNING  
OFFICE COPY  
19 JUN 2007  
No. 56/2007/925/HWT

#### PLANNING ISSUE

Rev	Description	Drawn
-----	-------------	-------

**r3a**  
r3architects ltd  
The Old Town Hall  
105 High Street  
Rickmansworth  
Hertfordshire WD3 1AN  
T 01523 896178  
F 01523 896187  
info@r3architects.co.uk  
www.r3architects.co.uk

Client

places  
to people

Project  
**HAZEL GROVE DEVELOPMENT  
HATFIELD  
HERTFORDSHIRE AL10 9DX**

Title  
**PROPOSED BLOCK D  
ELEVATIONS AND PERSPECTIVES**

Scale 1:100 @ A1 Date JUNE 2007

Drawn JPP Checked

File Path:—

Job No. Drawing No. Revision

5678 PL114 P1