




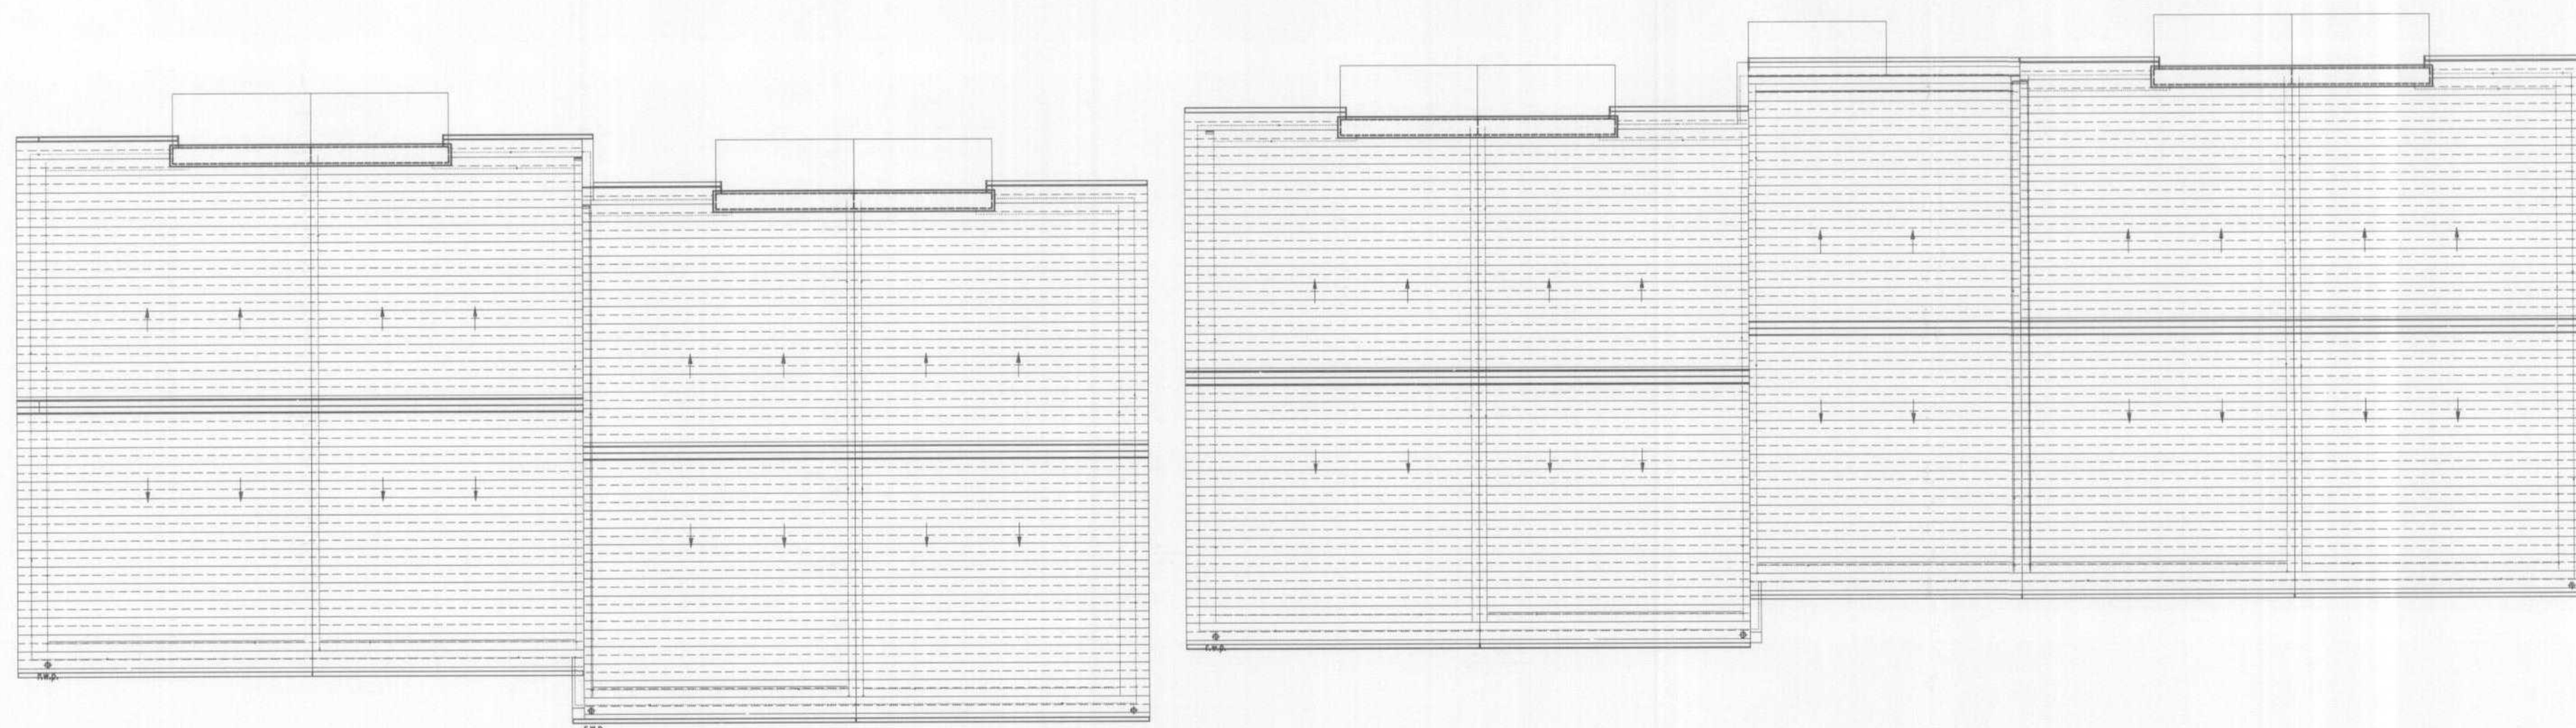

Proposed Roof Plan

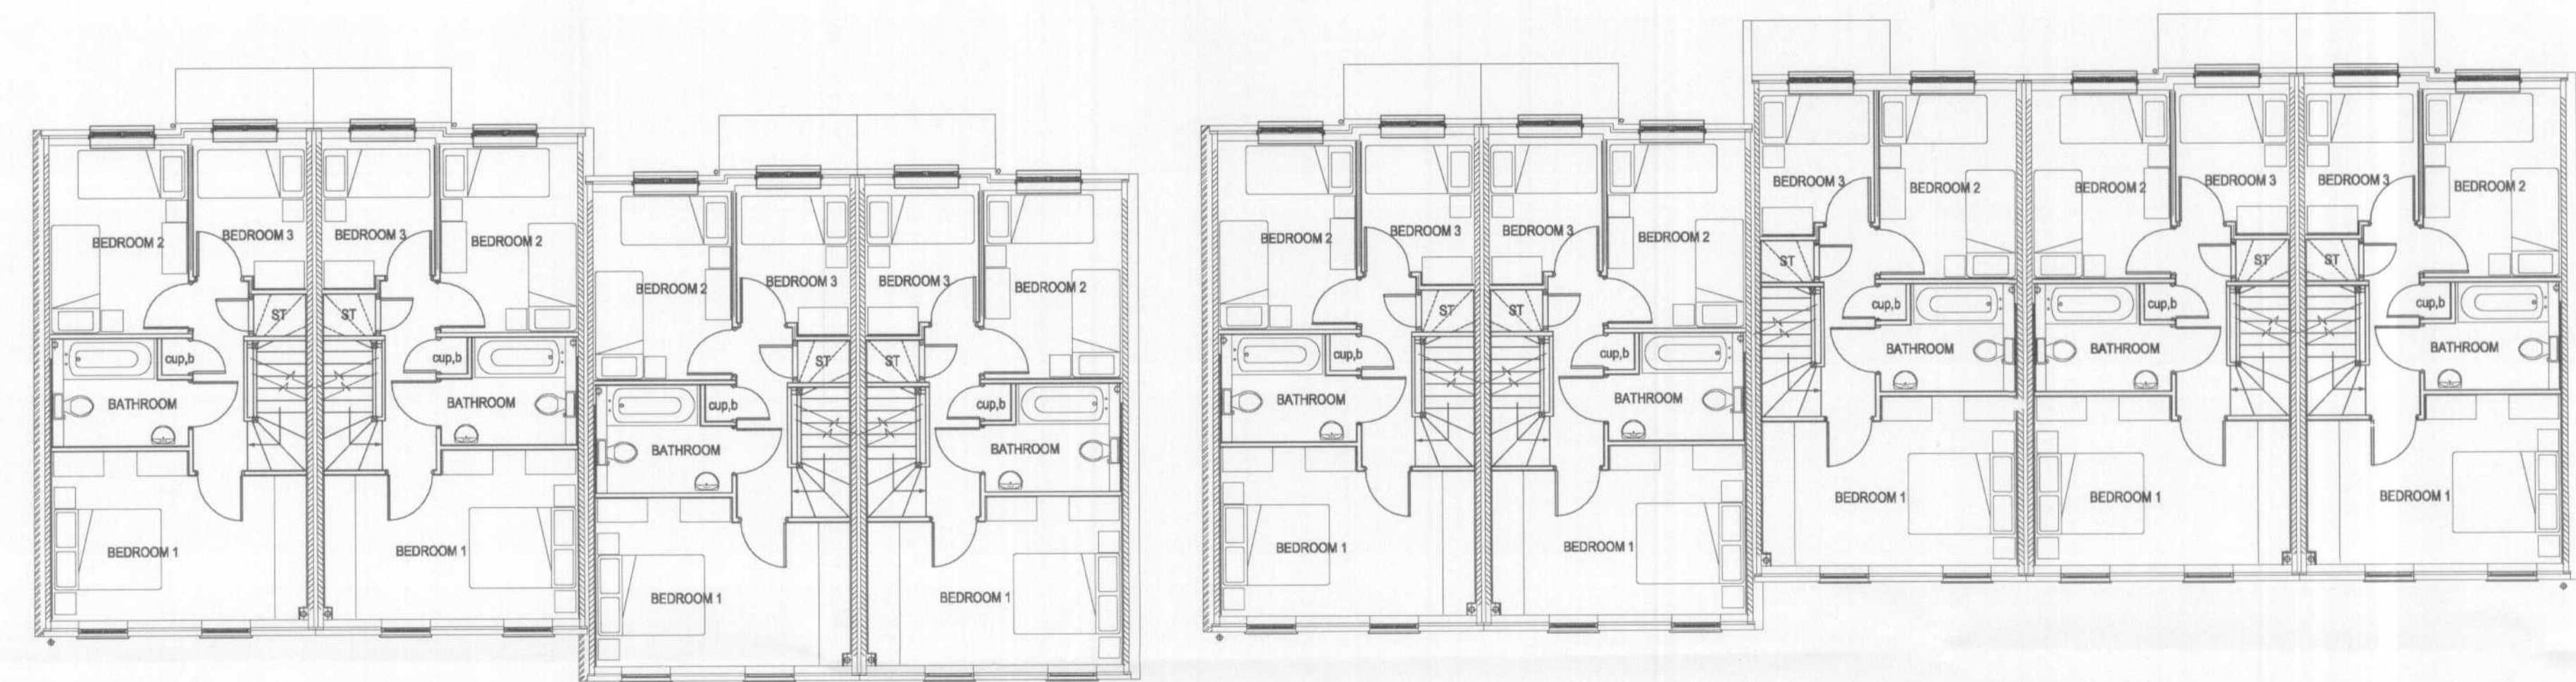

Proposed First Floor Plan

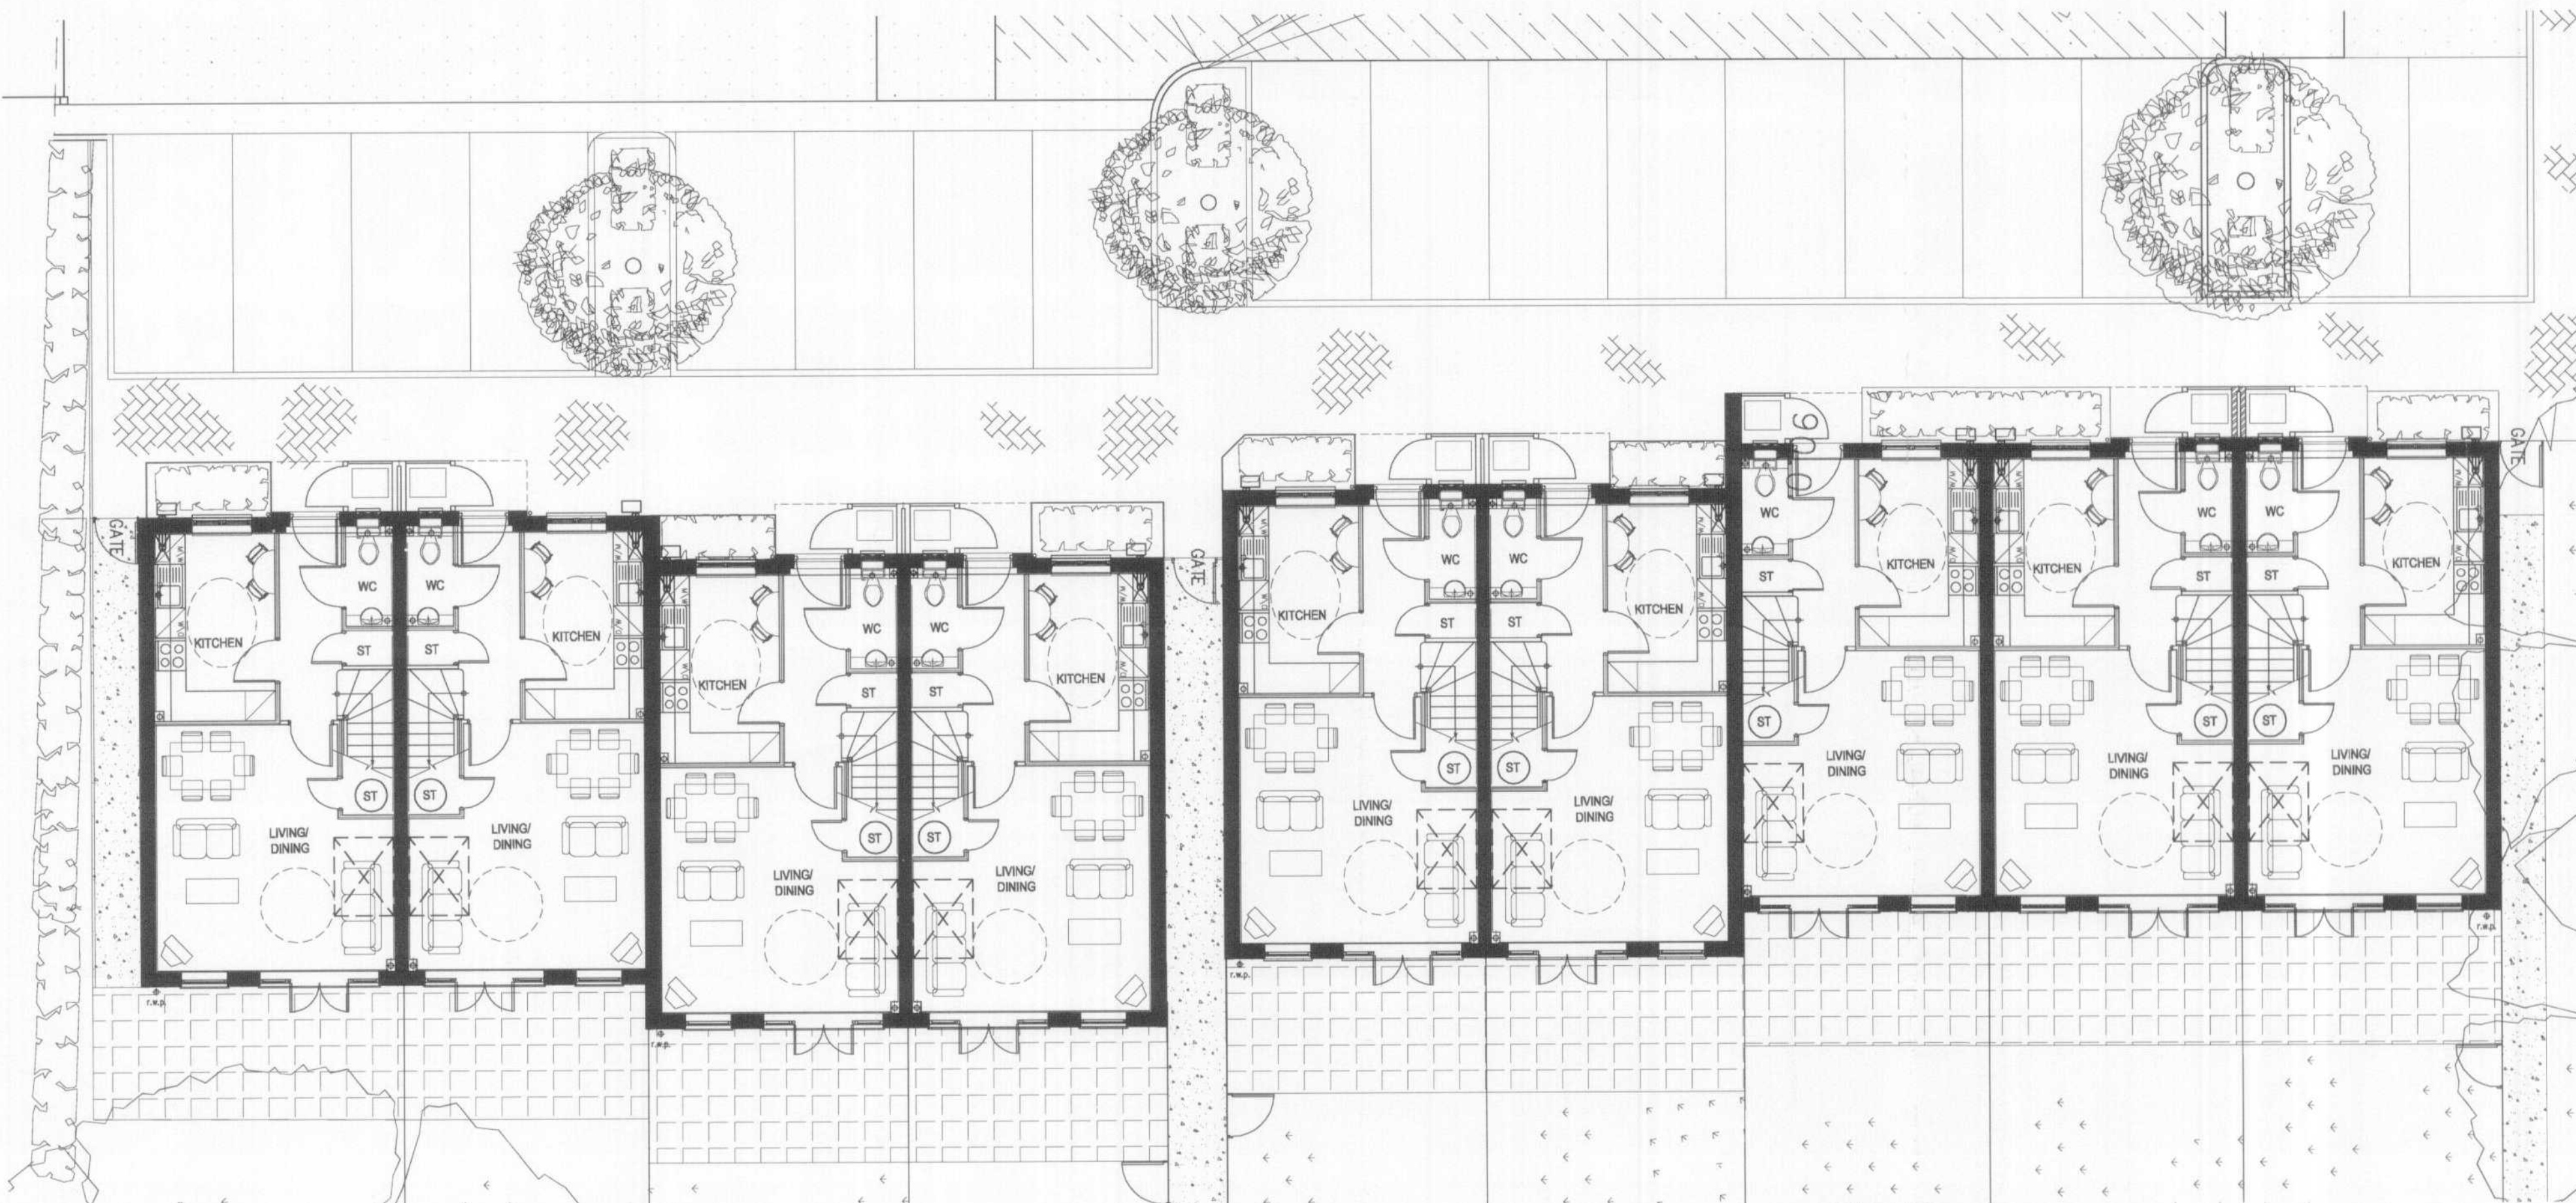

Proposed Ground Floor Plan



Key Plan
Scale 1:1000 @ A1

DO NOT SCALE THIS DRAWING. USE FIGURED DIMENSIONS ONLY.
CONTRACTORS ARE RESPONSIBLE FOR TAKING AND CHECKING SITE DIMENSIONS.
DESIGN COPYRIGHT IS VESTED IN THE ARCHITECT FROM WHOM CONSENT MUST BE OBTAINED FOR COPYING OR REPRODUCING THIS DRAWING.

NOTE:
PLANS REPRODUCED FROM SURVEY CARRIED OUT BY GEOFF SHARP LAND SURVEYS.
r3a Ltd ACCEPT NO RESPONSIBILITY FOR THEIR ACCURACY.

PL1	PLANNING ISSUE	
Rev	Description	Drawn



r3architects ltd
The Old Town Hall
105 High Street
Rickmansworth
Hertfordshire WD3 1AN
T 01923 896178
F 01923 896167
info@r3architects.co.uk
www.r3architects.co.uk

Client



Project
HAZEL GROVE DEVELOPMENT
HATFIELD
HERTFORDSHIRE, AL10 9DX

Title
BLOCK C1 & C2
PROPOSED FLOOR PLANS

Scale	1:100 @ A1	Date	MAY 2007
Drawn	HV	Checked	JP
File Path:-			

Job No.	Drawing No.	Revision
5678	PL-118	PL1