



Proposed Roof Plan

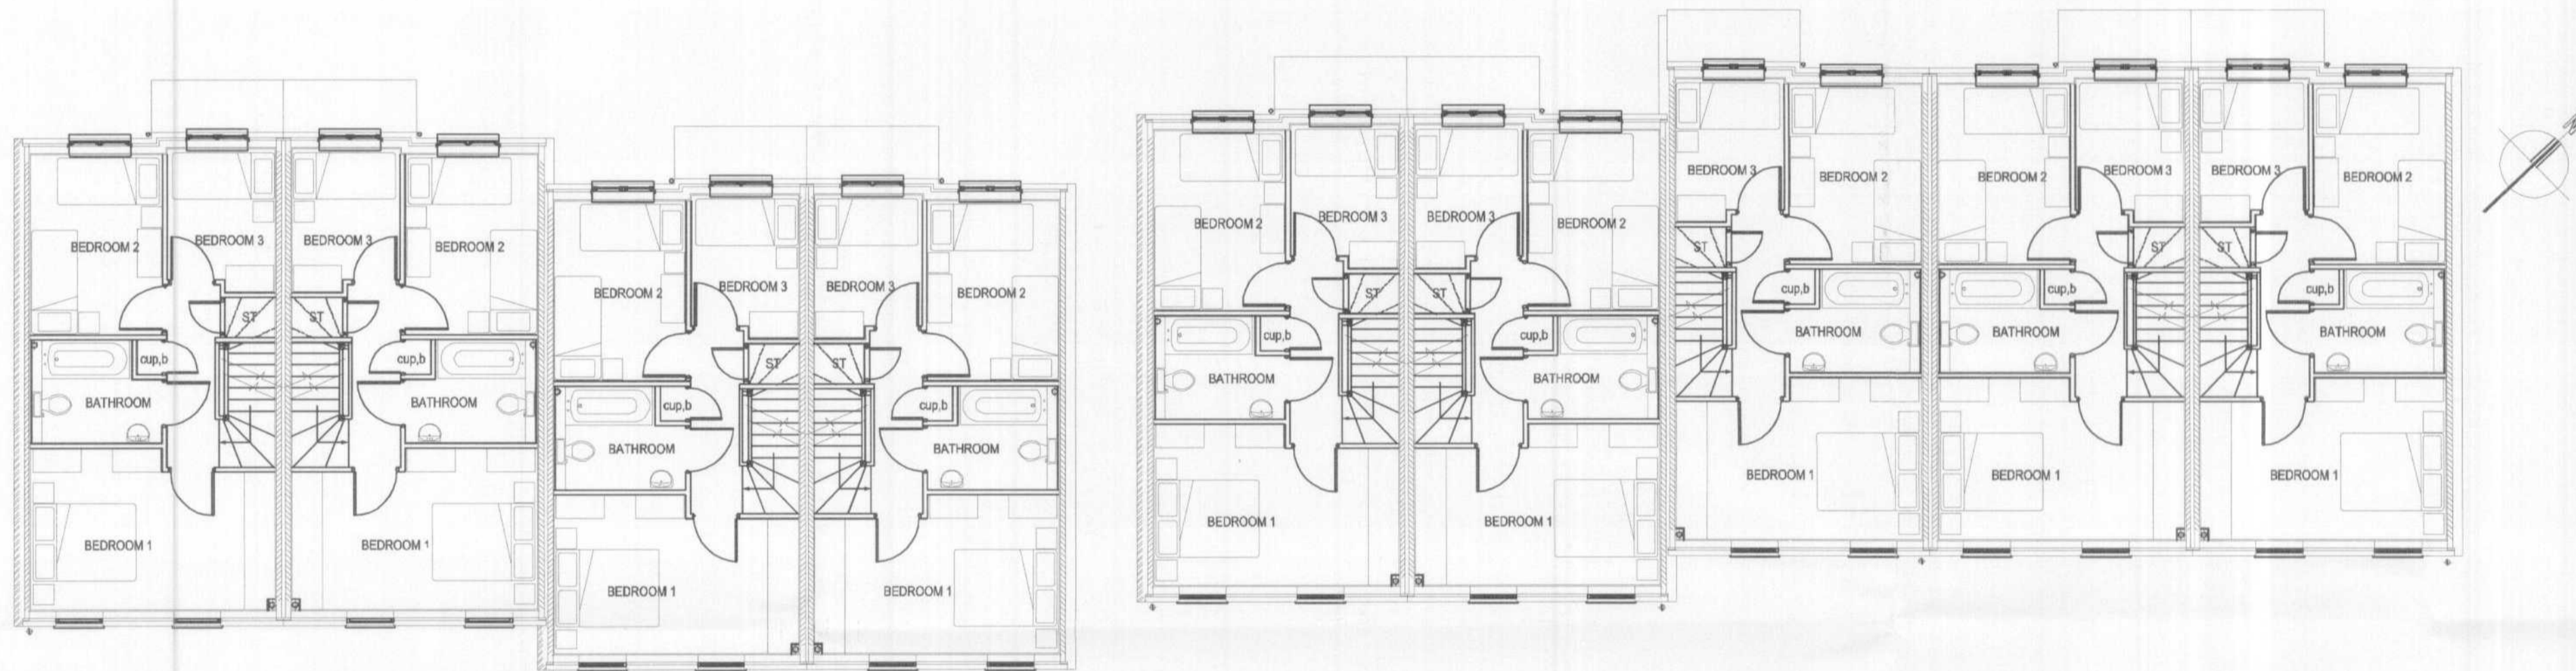


Proposed First Floor Plan

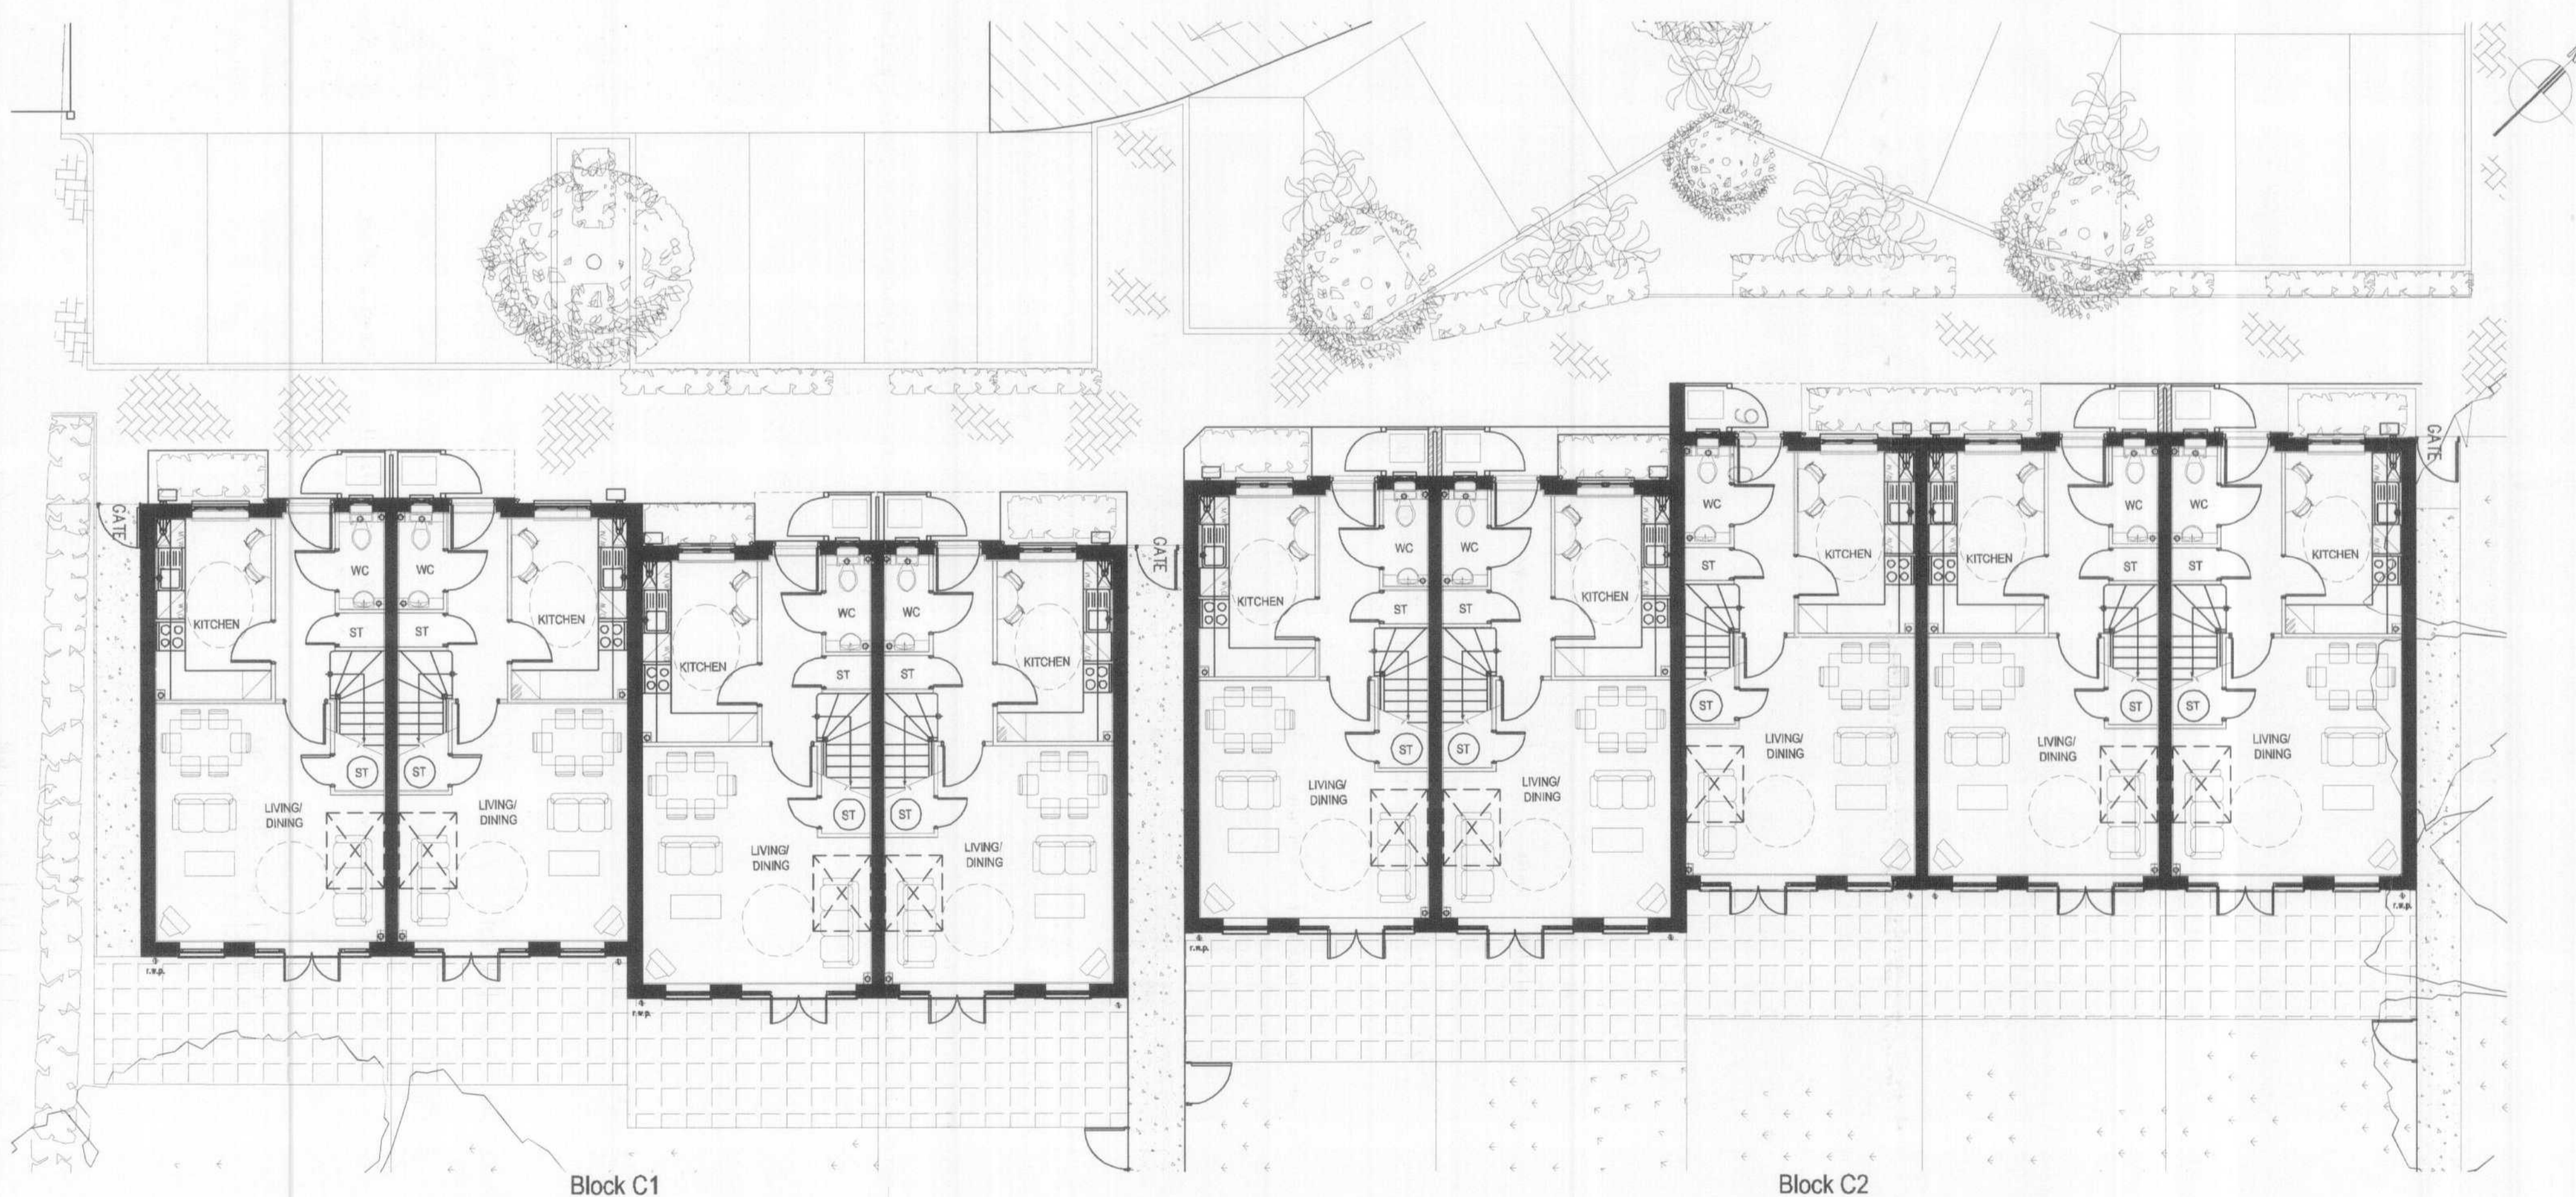

Block C1

Proposed Ground Floor Plan

Block C2

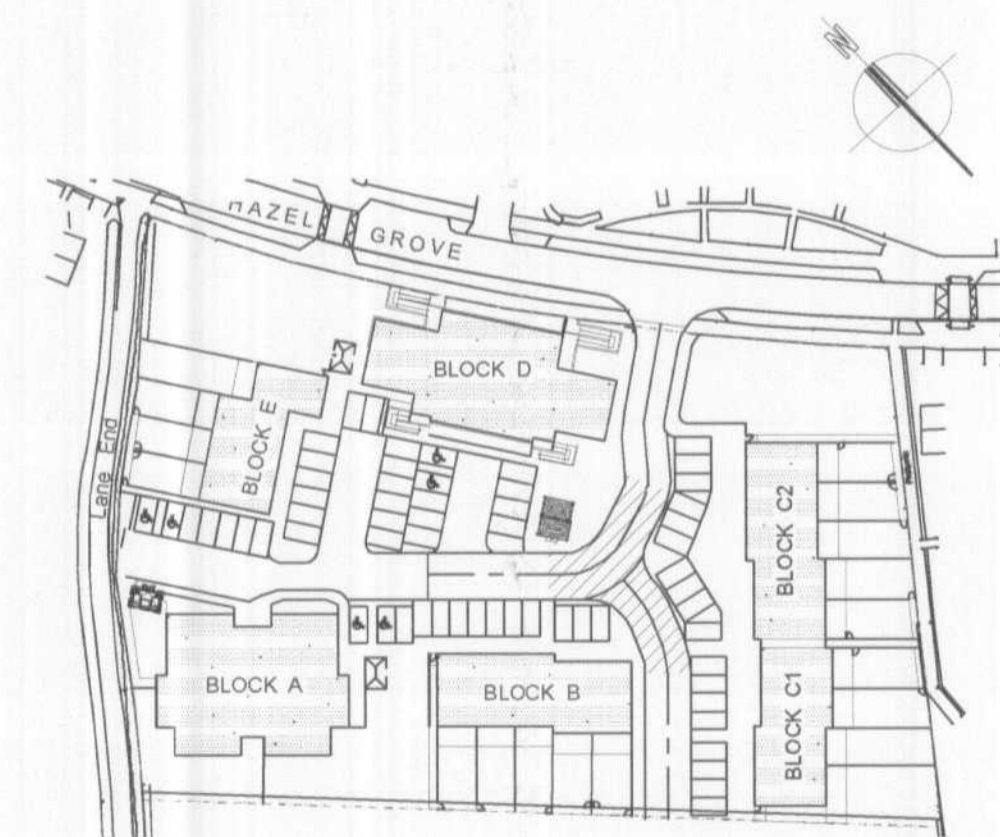

Key Plan
Scale 1:1000 @ A1

DO NOT SCALE THIS DRAWING. USE FIGURED DIMENSIONS ONLY.
CONTRACTORS ARE RESPONSIBLE FOR TAKING AND CHECKING
SITE DIMENSIONS.


DESIGN COPYRIGHT IS VESTED IN THE ARCHITECT FROM WHOM
CONSENT MUST BE OBTAINED FOR COPYING OR REPRODUCING
THIS DRAWING.

NOTE:

PLANS REPRODUCED FROM SURVEY CARRIED OUT BY
GEOFF SHARP LAND SURVEYS.
r3a Ltd ACCEPT NO RESPONSIBILITY FOR THEIR ACCURACY.

OFFICE COPY

AMENDMENT	P2	SPUR ROAD LAYOUT REVISED FOLLOWING MEETING WITH LOCAL AUTHORITY HIGHWAYS DEPT. 02.8.07	JP
	FL1	PLANNING ISSUE	
NO: 603/025/MA	Rev	Description	Drawn

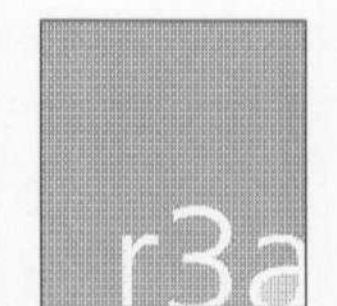

r3architects ltd
The Old Town Hall
105 High Street
Rickmansworth
Hertfordshire WD3 1AN
T 01923 896178
F 01923 896107
info@r3architects.co.uk
www.r3architects.co.uk



Project
HAZEL GROVE DEVELOPMENT
HATFIELD
HERTFORDSHIRE, AL10 9DX

Title
BLOCK C1 & C2
PROPOSED FLOOR PLANS

Scale: 1:100 @ A1 Date: MAY 2007

Drawn: HV Checked: JP

File Path:--

Job No.	Drawing No.	Revision
5678	PL-118	PL2