


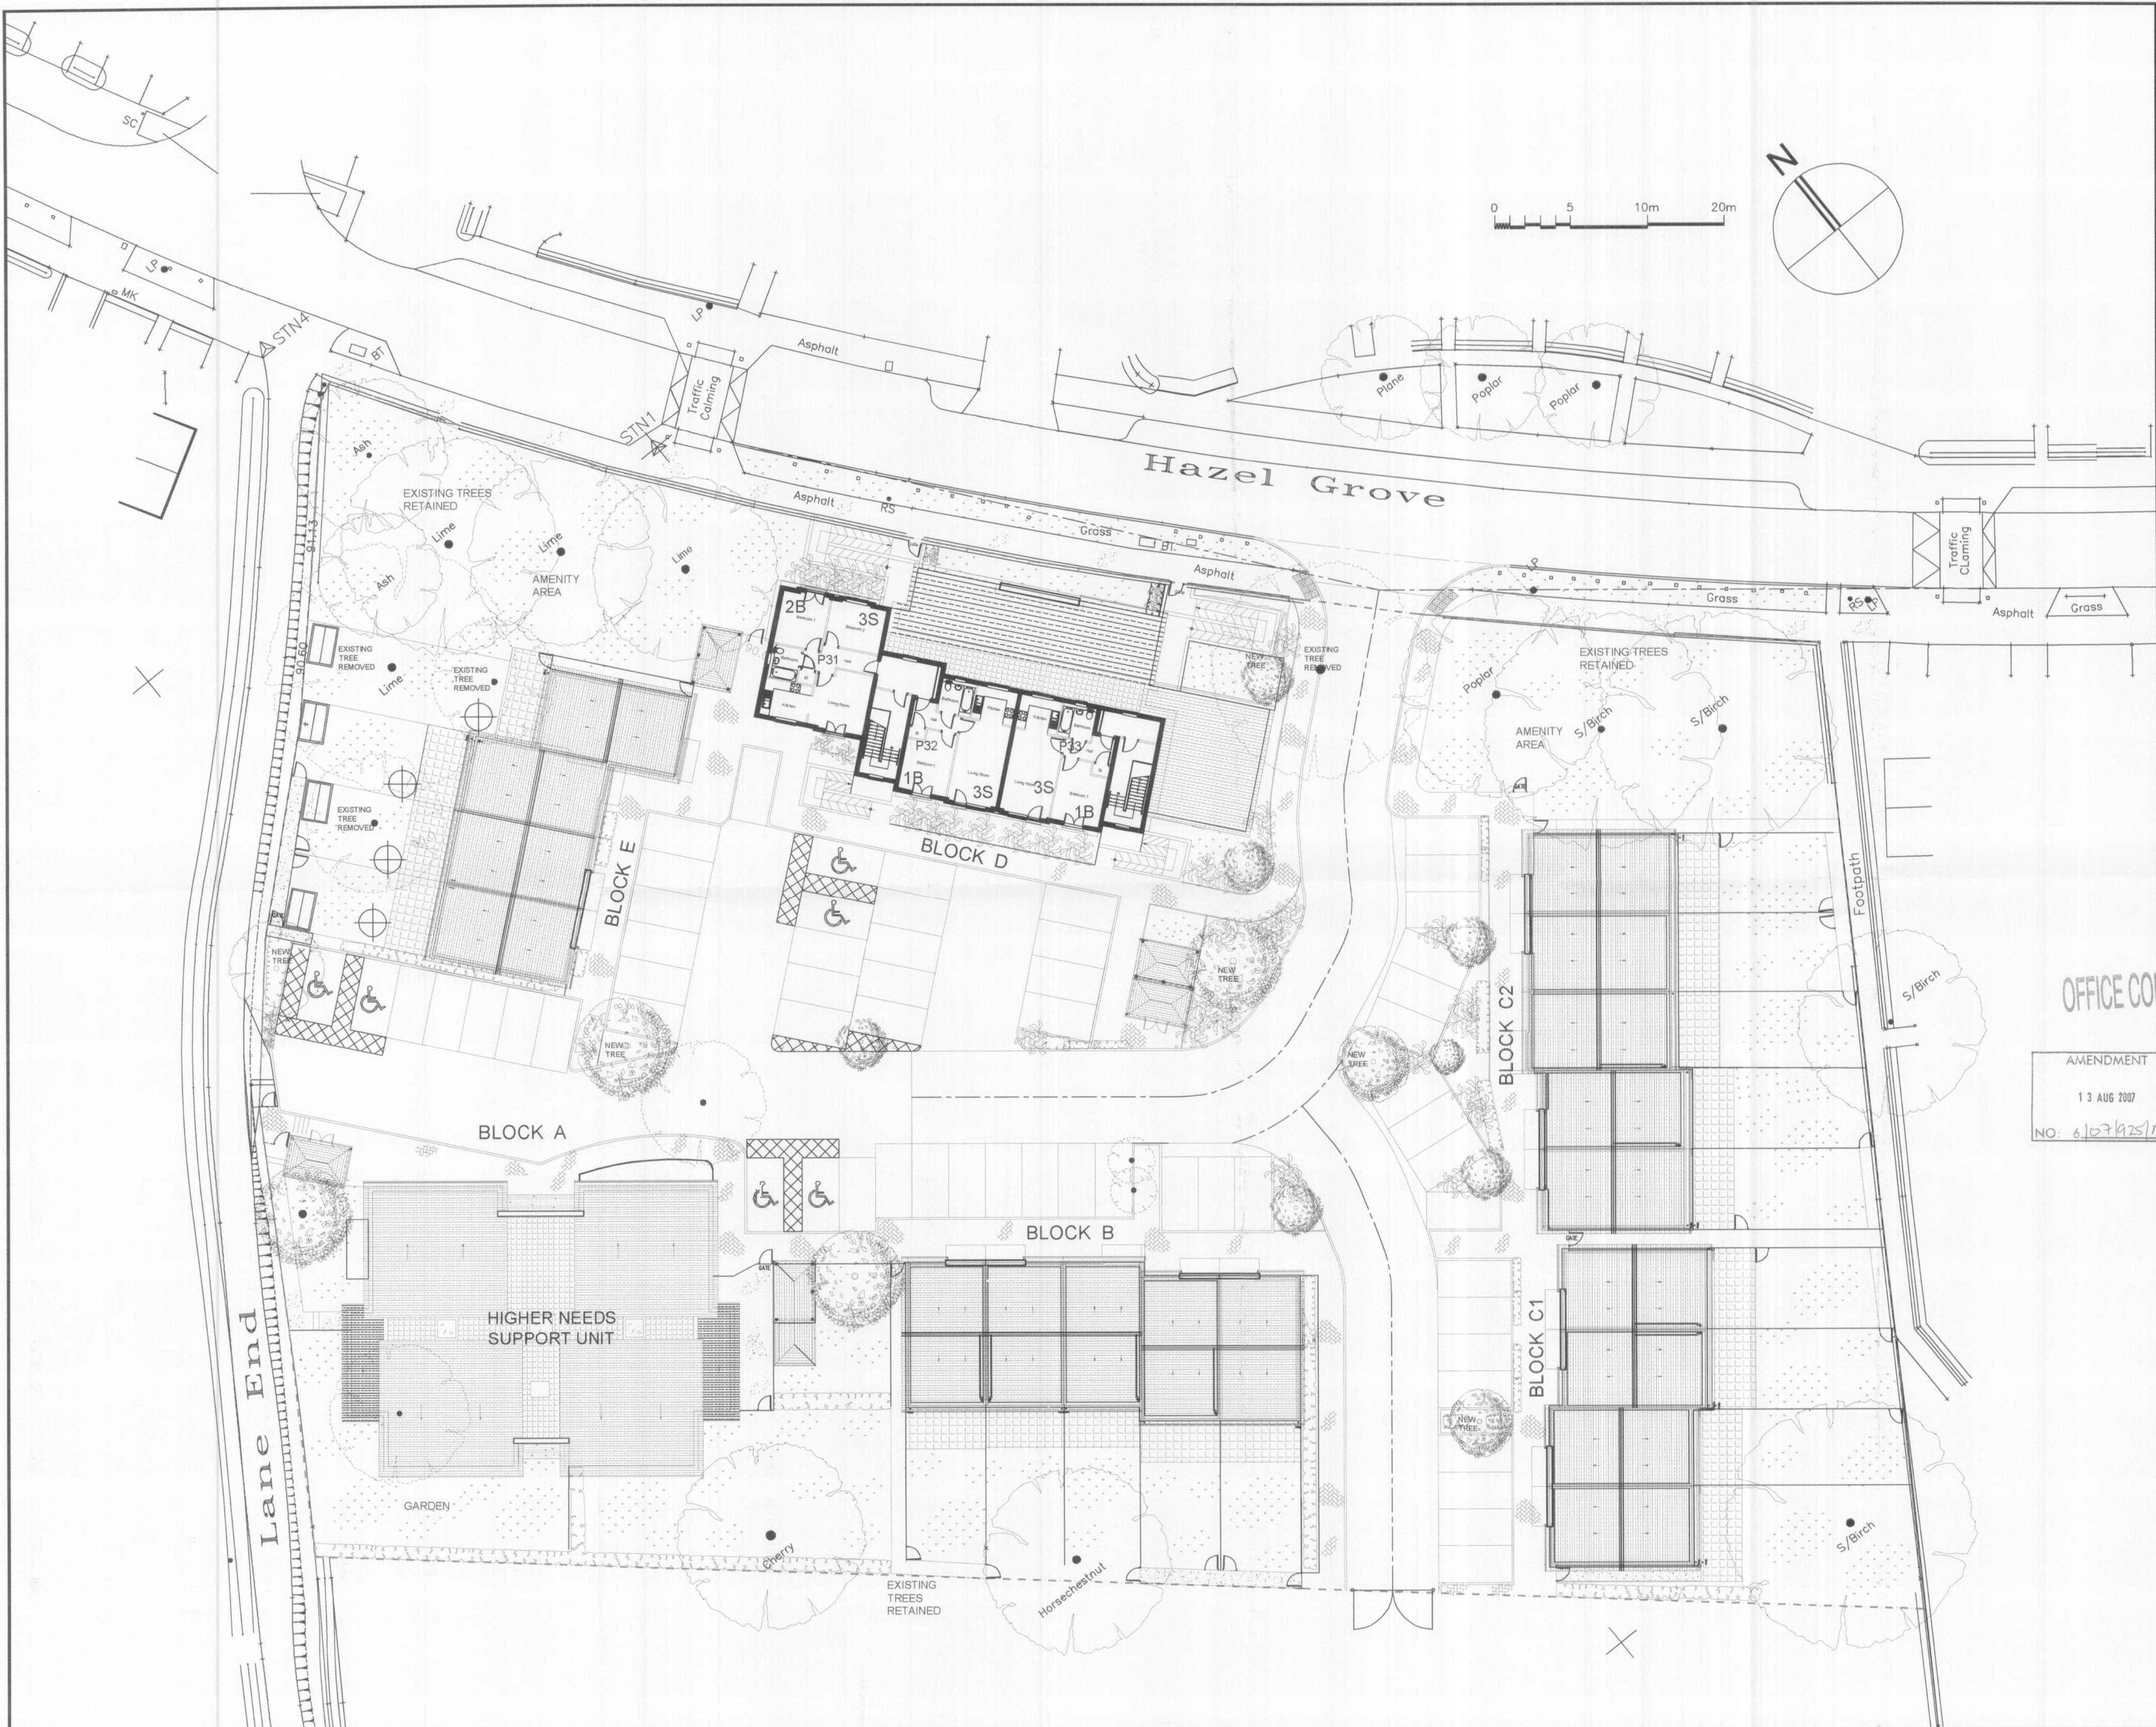

DO NOT SCALE THIS DRAWING. USE FIGURED DIMENSIONS ONLY.
CONTRACTORS ARE RESPONSIBLE FOR TAKING AND CHECKING
SITE DIMENSIONS.

DESIGN COPYRIGHT IS VESTED IN THE ARCHITECT FROM WHOM
CONSENT MUST BE OBTAINED FOR COPYING OR REPRODUCING
THIS DRAWING.

NOTE:
PLANS REPRODUCED FROM SURVEY CARRIED OUT BY
GEOFF SHARP LAND SURVEYS.
r3a Ltd ACCEPT NO RESPONSIBILITY FOR THEIR ACCURACY.

OFFICE COPY

P2	SPUR ROAD LAYOUT REVISED FOLLOWING MEETING WITH LOCAL AUTHORITY HIGHWAYS DEPT. 02.8.07	JP
PL1	PLANNING ISSUE	
Rev	Description	Drawn
13 AUG 2007		
NO: 6107/1251/17		



r3architects ltd
The Old Town Hall
105 High Street
Rickmansworth
Hertfordshire WD3 1AN
T 01923 896178
F 01923 896167
info@r3architects.co.uk
www.r3architects.co.uk

Client



Project HAZEL GROVE DEVELOPMENT HATFIELD HERTFORDSHIRE, AL10 9DX		
Title PROPOSED SITE PLAN AT SECOND FLOOR LEVEL		
Scale 1:200 @ A1	Date MAY 2007	
Drawn HV	Checked JP	
File Path:--		
Job No. 5678	Drawing No. PL-104	Revision P2